


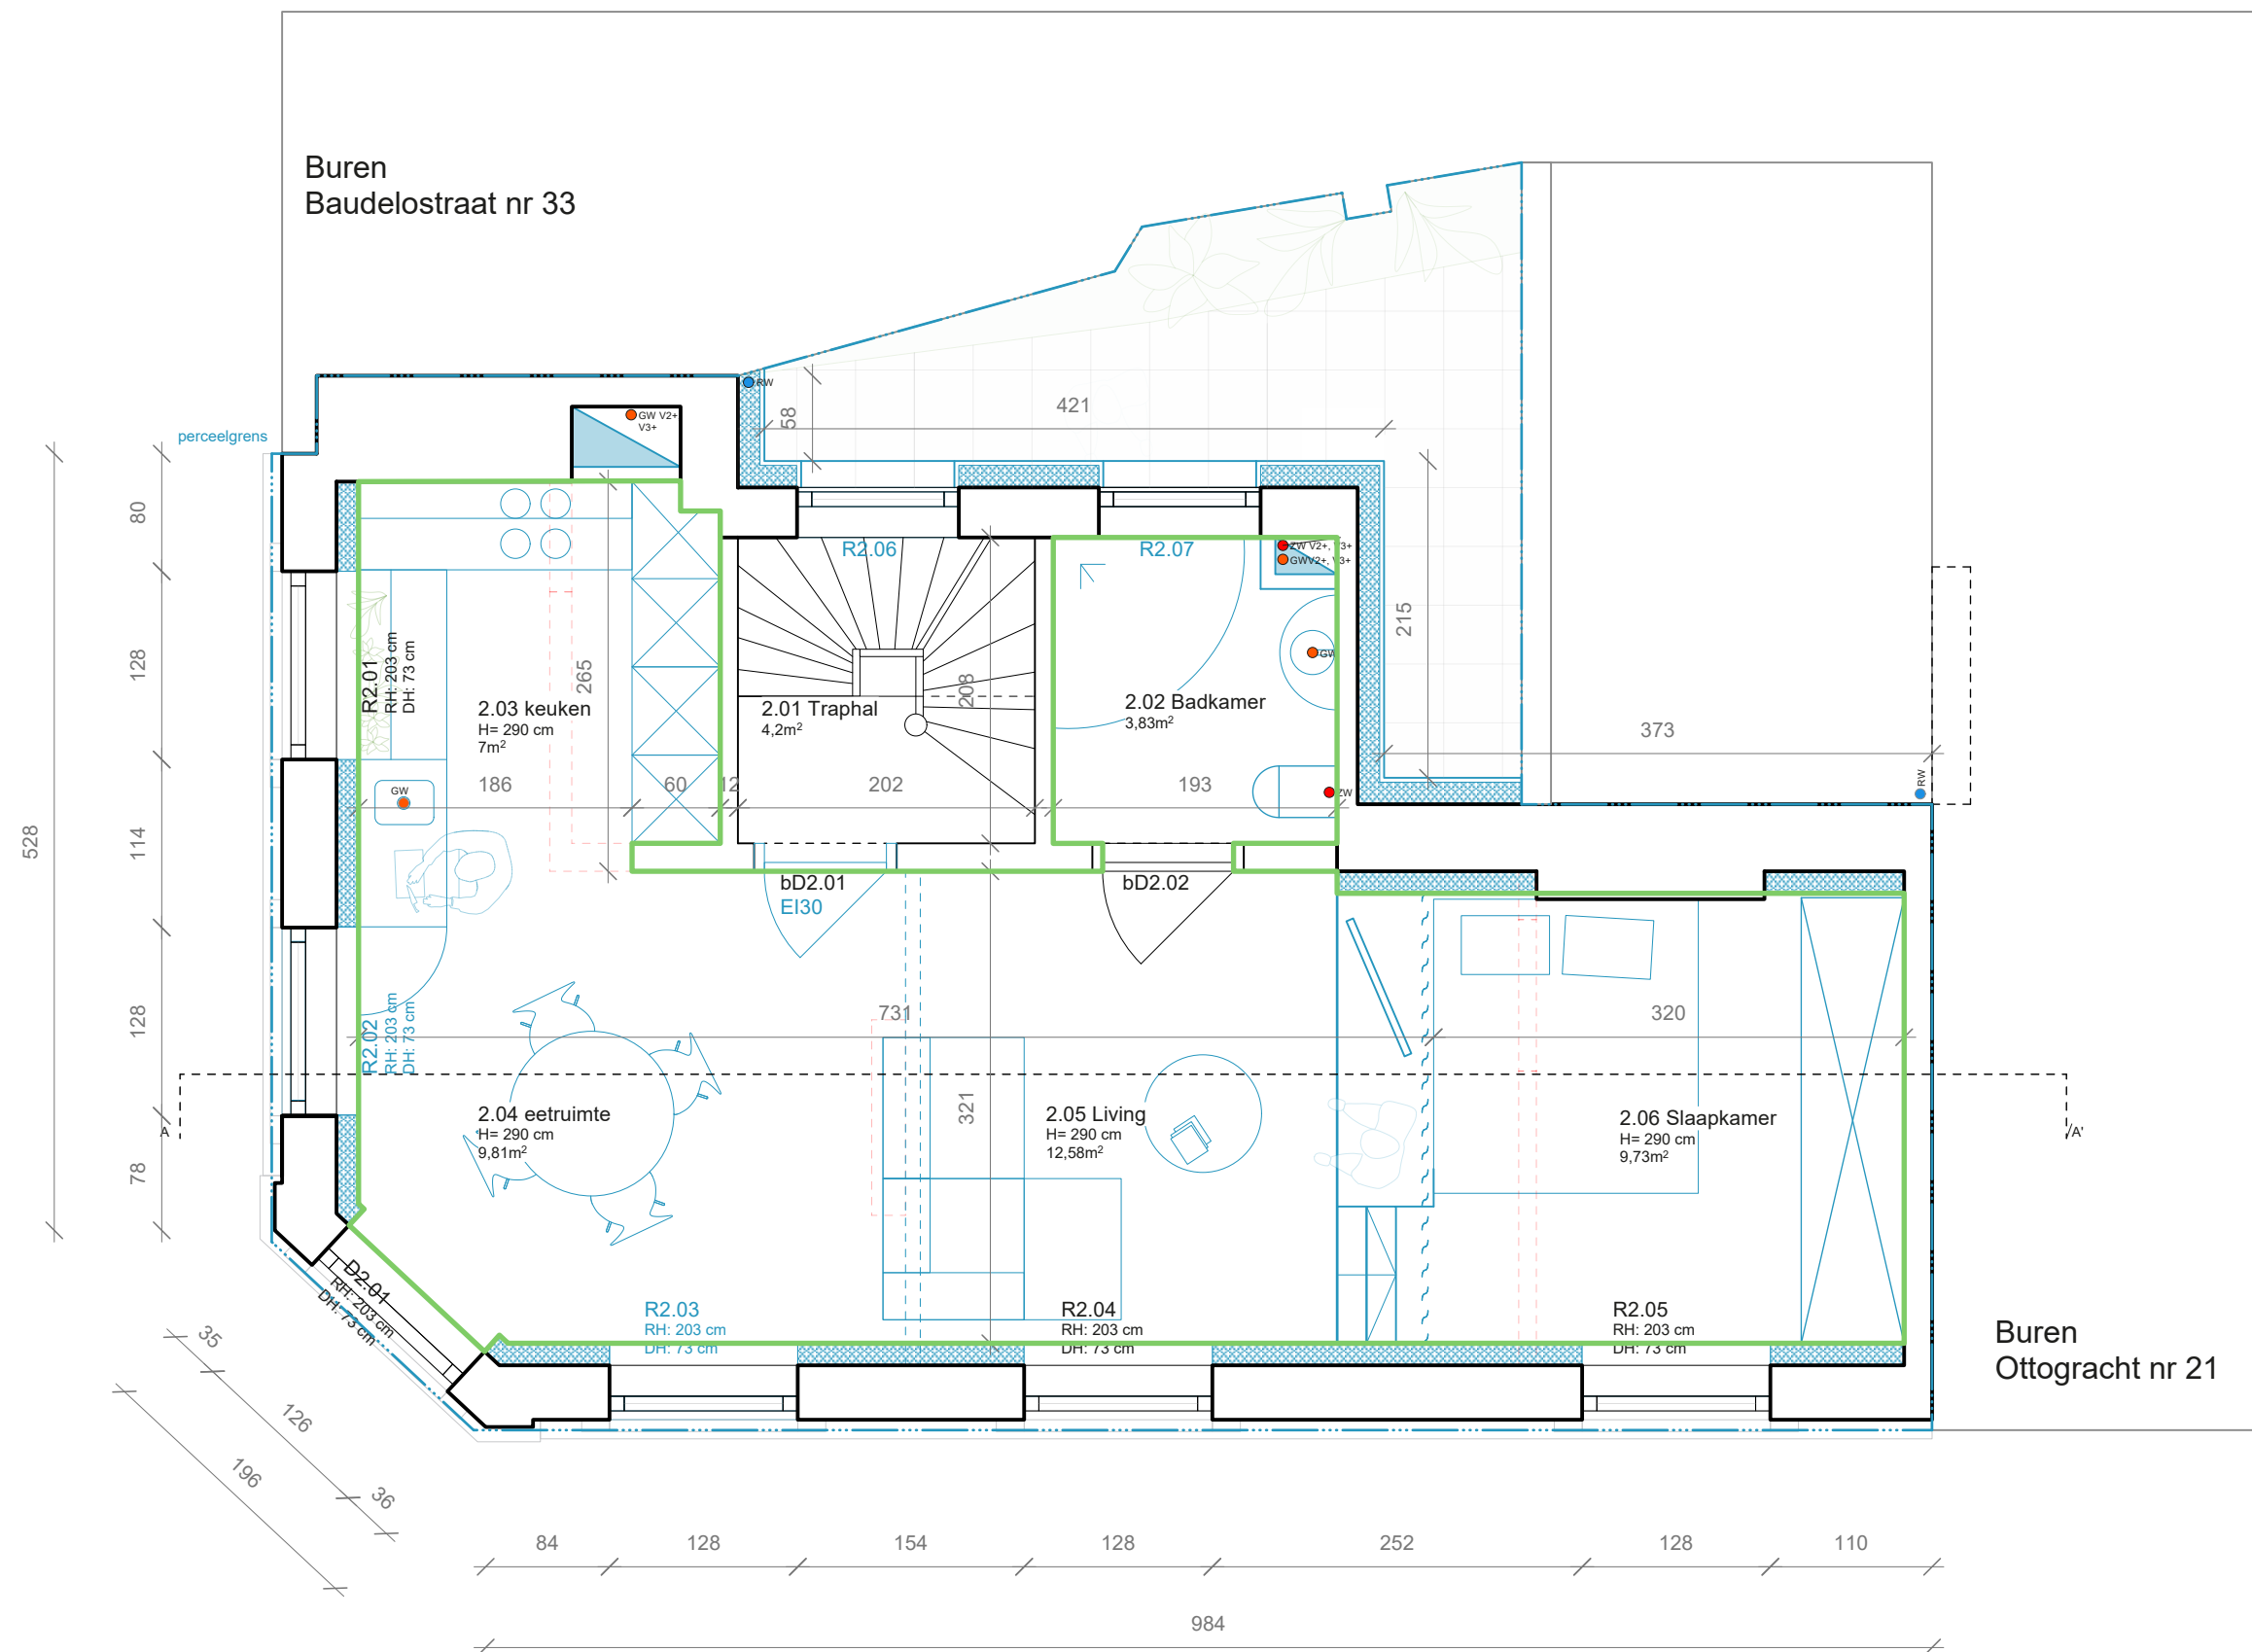

Vlaamsekaai 1
9000 Gent
tel +32(0)9 311 40 61
info@juno-architecten.be