


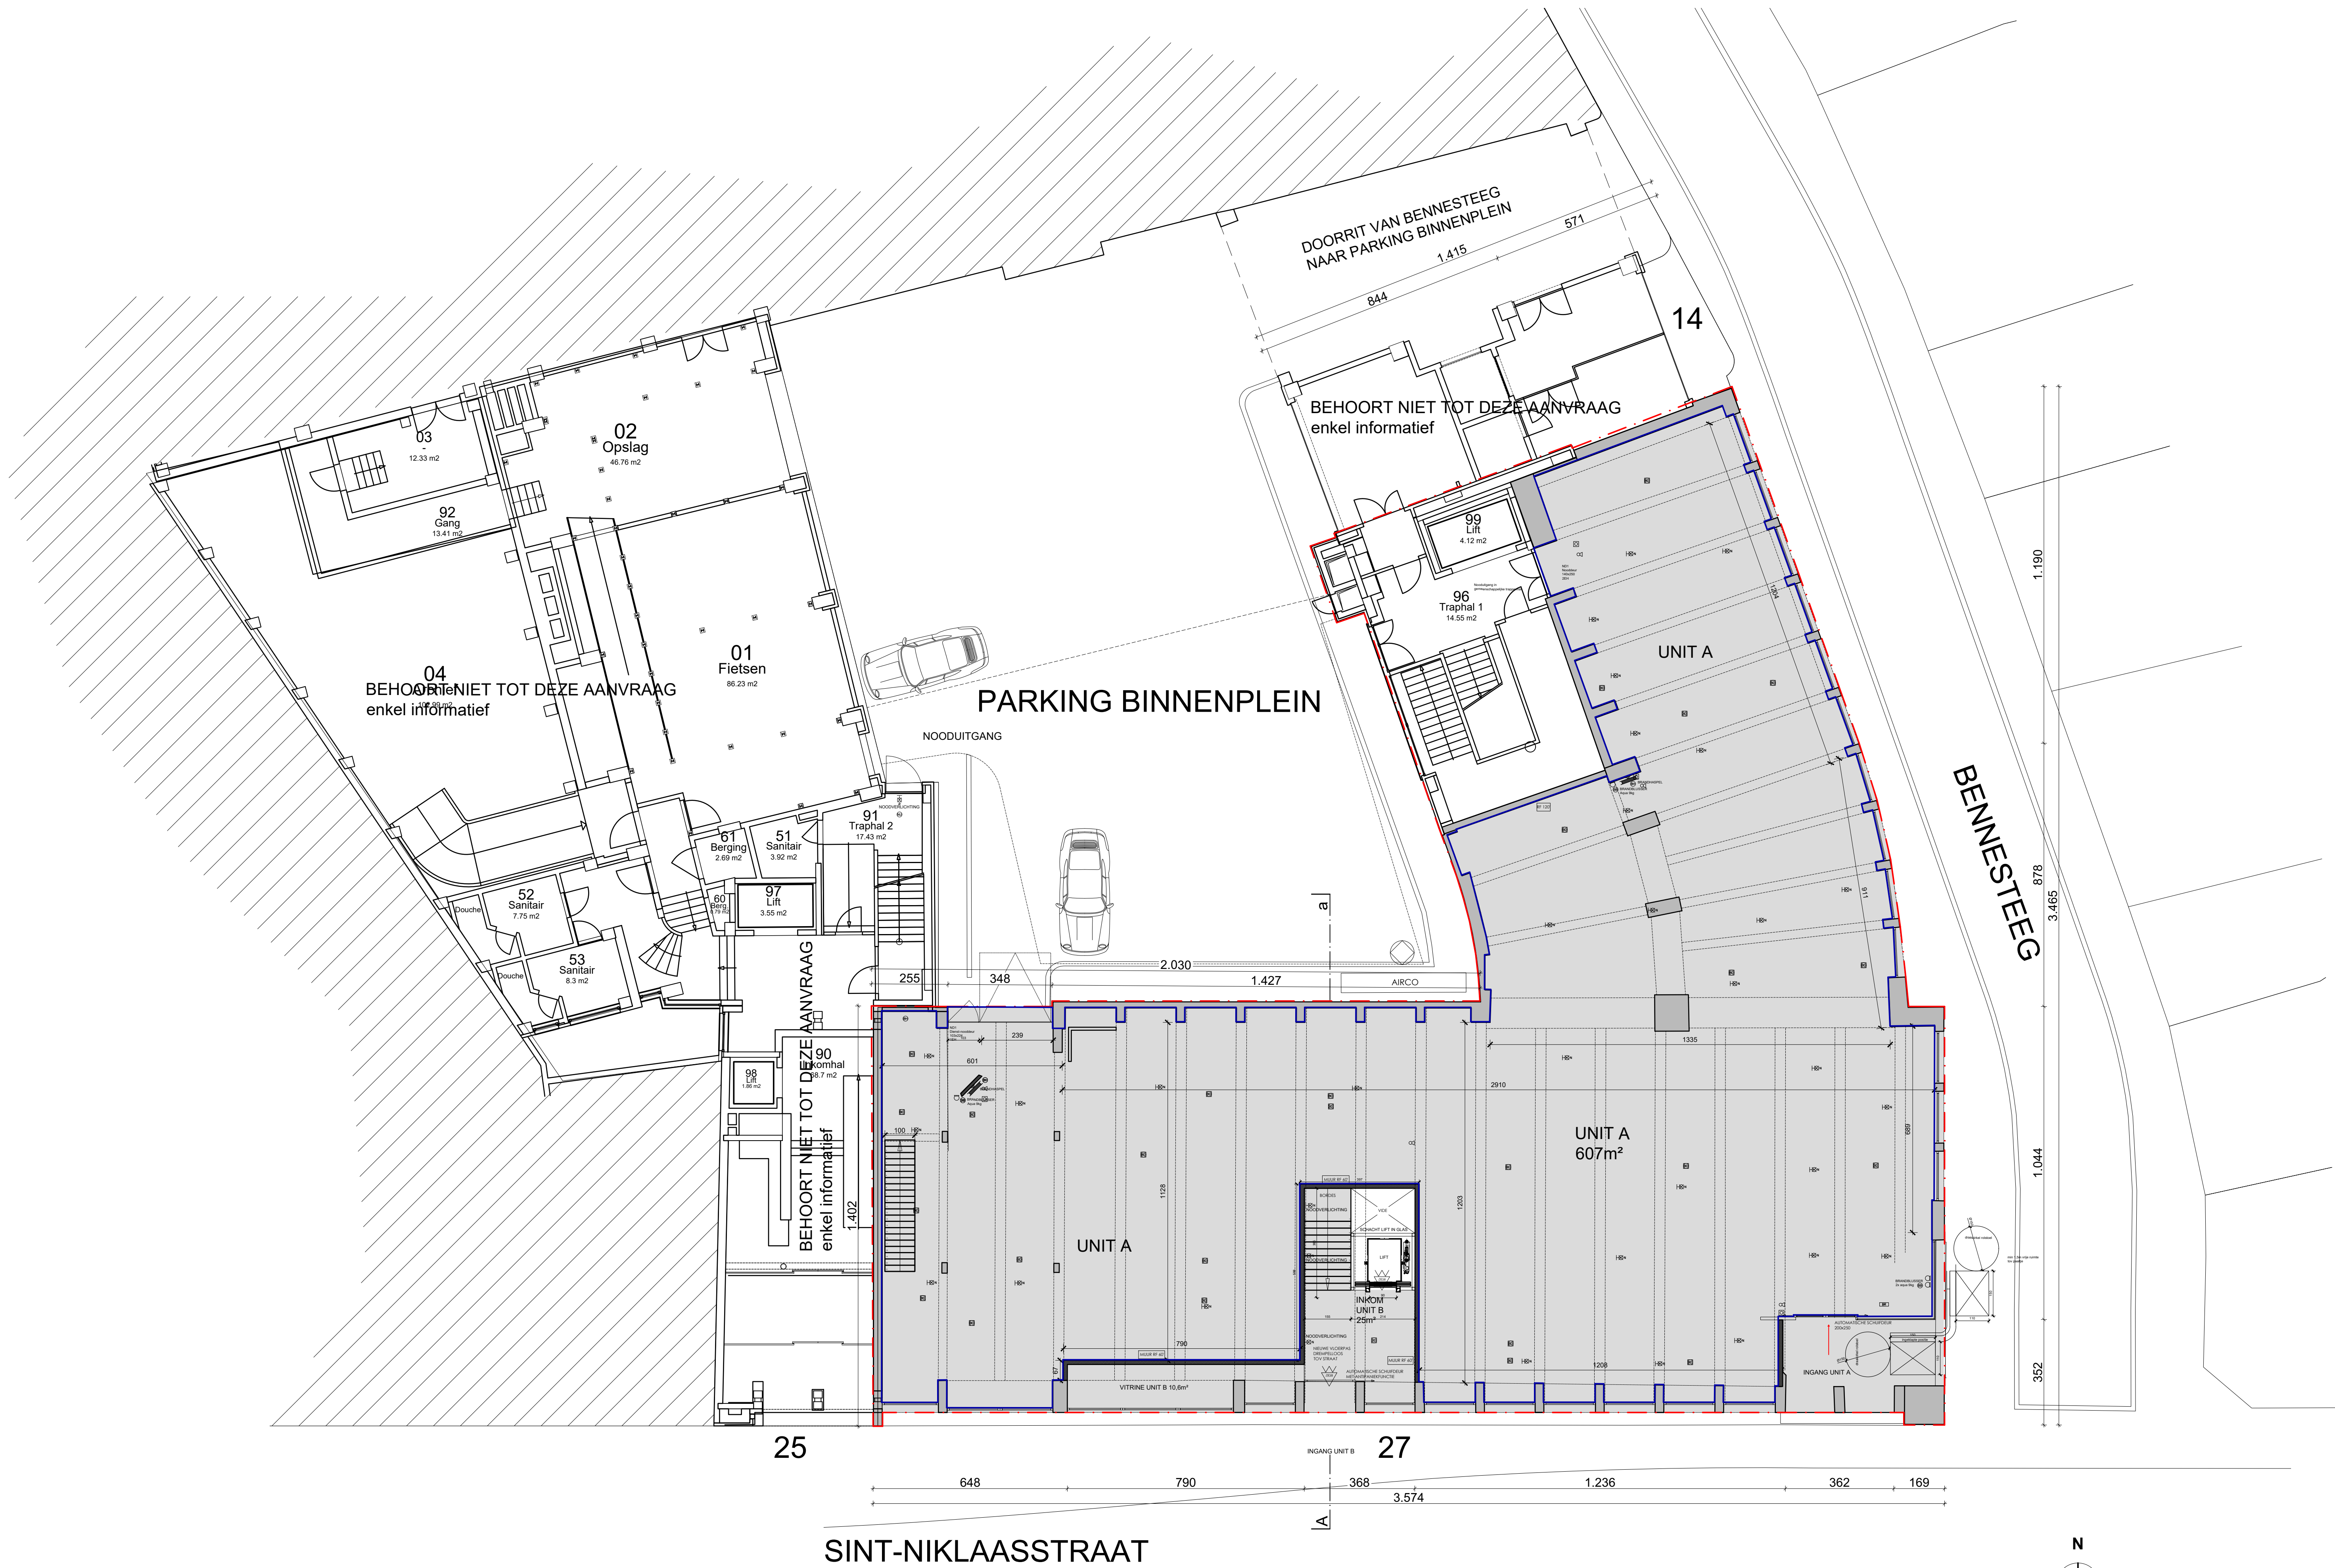

Project code
RO.BE.03

ROSTUDIOS
GHENT SINT-
NIKLAASSTRAAT 27

Client Belgium
CYCLE CONCEPTS BELGIUM HOLDING BV
REGENTLAAN 54
1000 BRUSSEL

Project manager
ROSTUDIOS
WETERINGSCHANS 109-1
1017SB AMSTERDAM

Architect
XML
KREIS LOUWENSTRAAT 1F04
1055 KA AMSTERDAM

revision F
revision E
revision D
revision C
revision B
revision A

Issue	16/03/2025
no.	000
status	Construction Documentation
Format	Scale
A0	1:100

Document title
INRICHTINGSPLAN
NIEUW TOESTAND

Document number
A050