


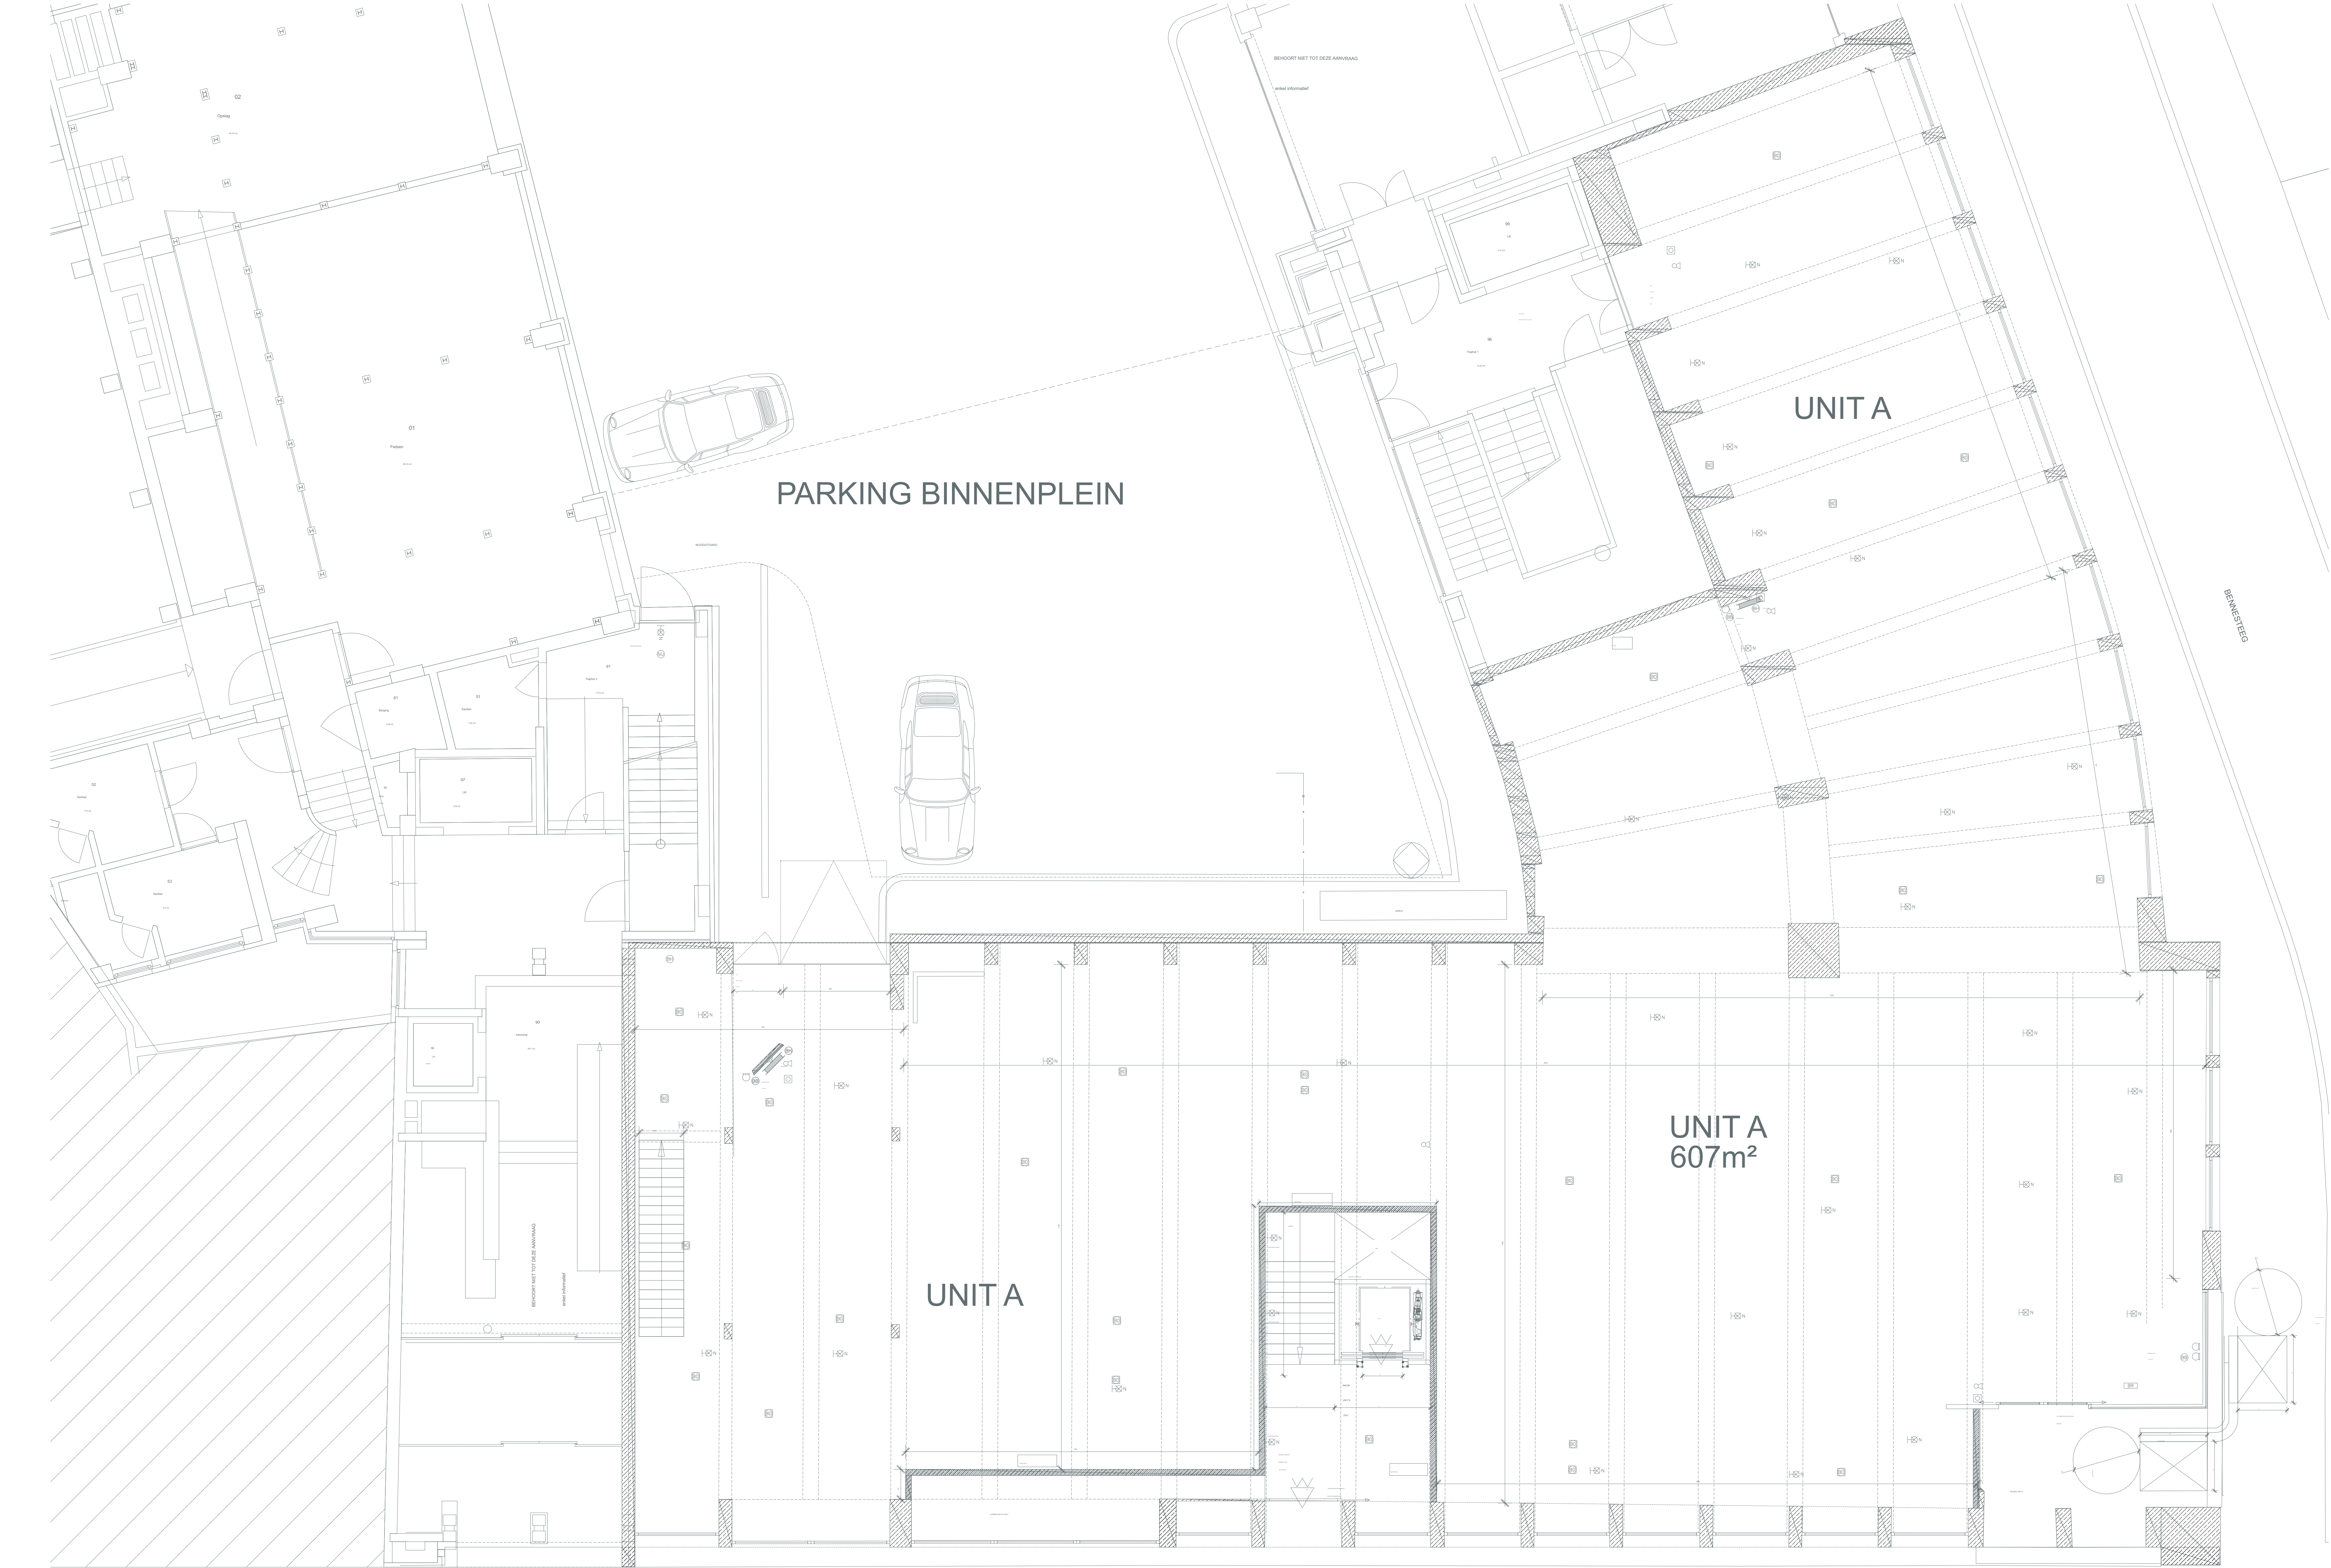

Project code
RO.BE.03

ROSTUDIOS
GHENT SINT-
NIKLAASSTRAAT 27

Client Belgium
CYCLE CONCEPTS BELGIUM HOLDING BV
REGENTLAAN 54
1000 BRUSSEL

Project manager
ROSTUDIOS
WETERINGSCHANS 109-1
1017SB AMSTERDAM

Architect
XML
KRELIS LOUWENSTRAAT 1F04
1055 KA AMSTERDAM

revision F
revision E
revision D
revision C
revision B
revision A

Issue 16/03/2025

no. date

status Construction Documentation

Format Scale

A0 150

Document title

GROND PLAN
BESTAANDE
TOESTAND

Document number

A100