
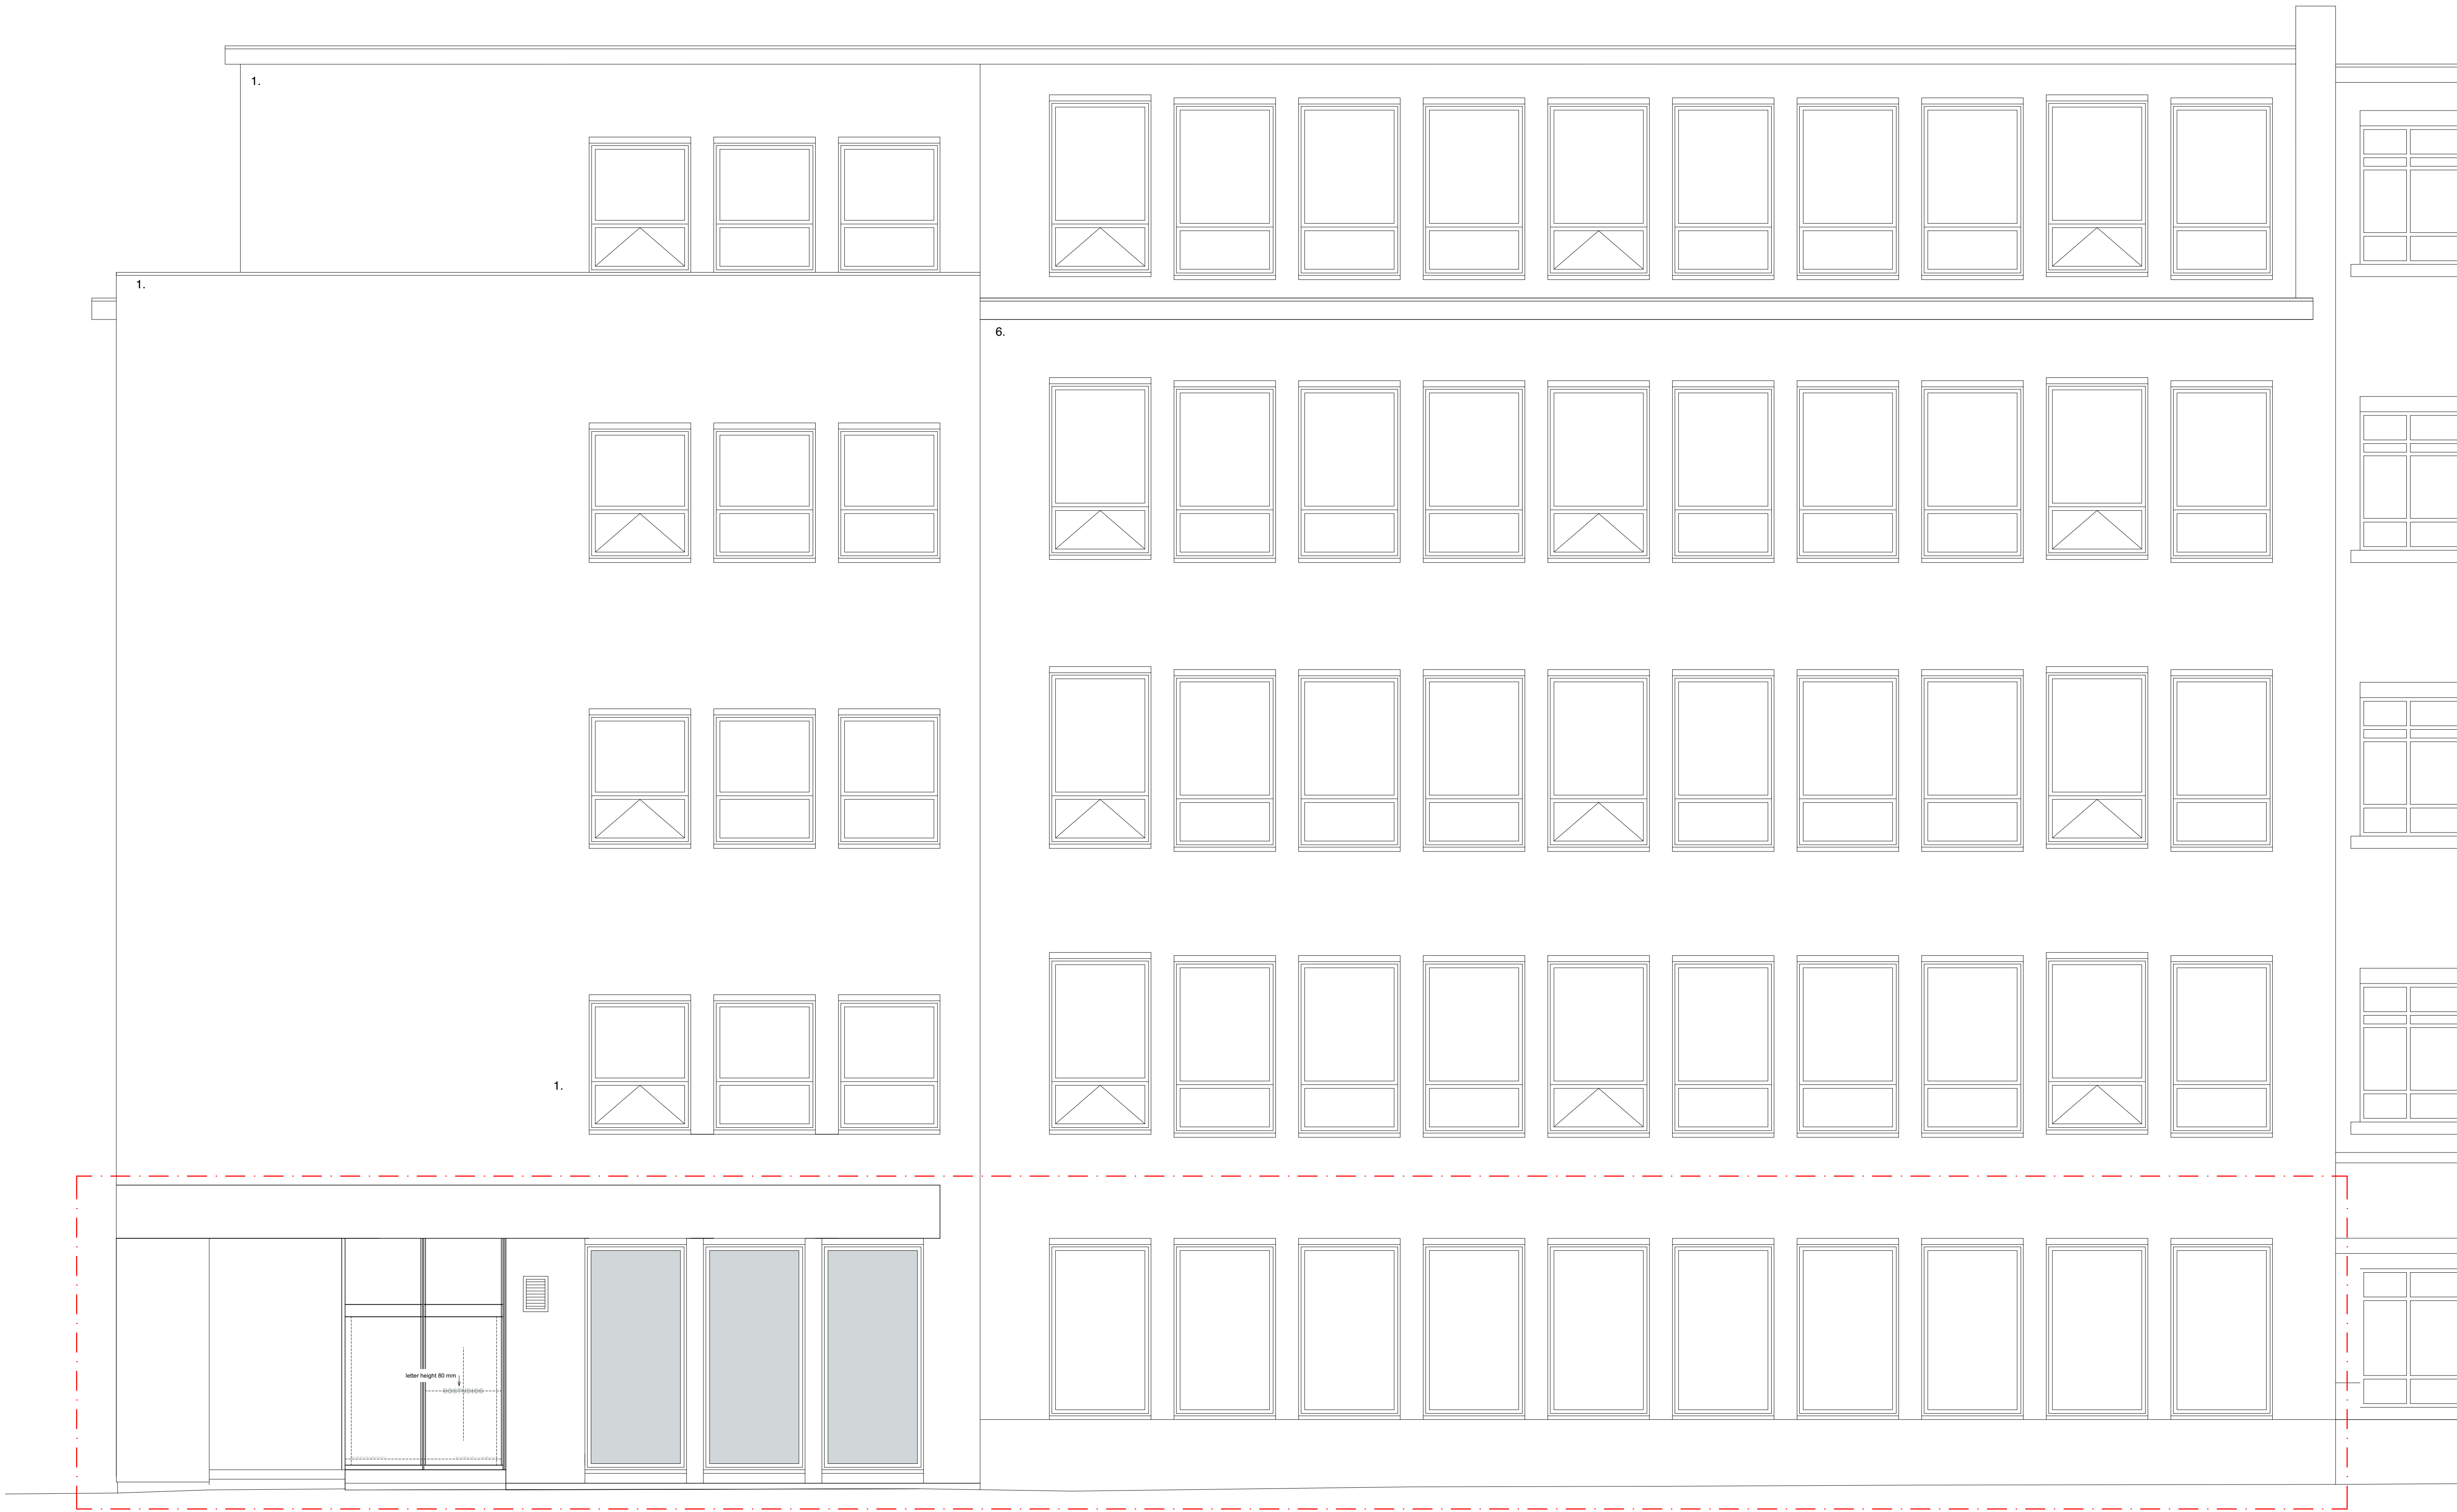


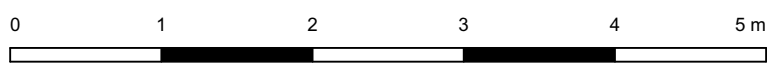

GEVEL BENNESTEEG - NIEUWE TOESTAND

Project code

RO.BE.03

**ROSTUDIOS
GHENT SINT-
NIKLAASSTRAAT
27**

Client Belgium

CYCLE CONCEPTS BELGIUM HOLDING BV
REGENTLAAN 54
1000 BRUSSEL

Project management

ROSTUDIOS
WETERINGSCHANS 109-1
1017SB AMSTERDAM

Architect

XML
KREIS LOUWENSTRAAT 1F04
1055 KA AMSTERDAM

revision F

revision E

revision D

revision C

revision B

revision A

Issue

14/04/2026

no.

0010

status

Construction Documentation

Format

Scale

A0

1:50

Document title

**GEVEL NIEUW
BENNESTEEG**

Document number

A911