
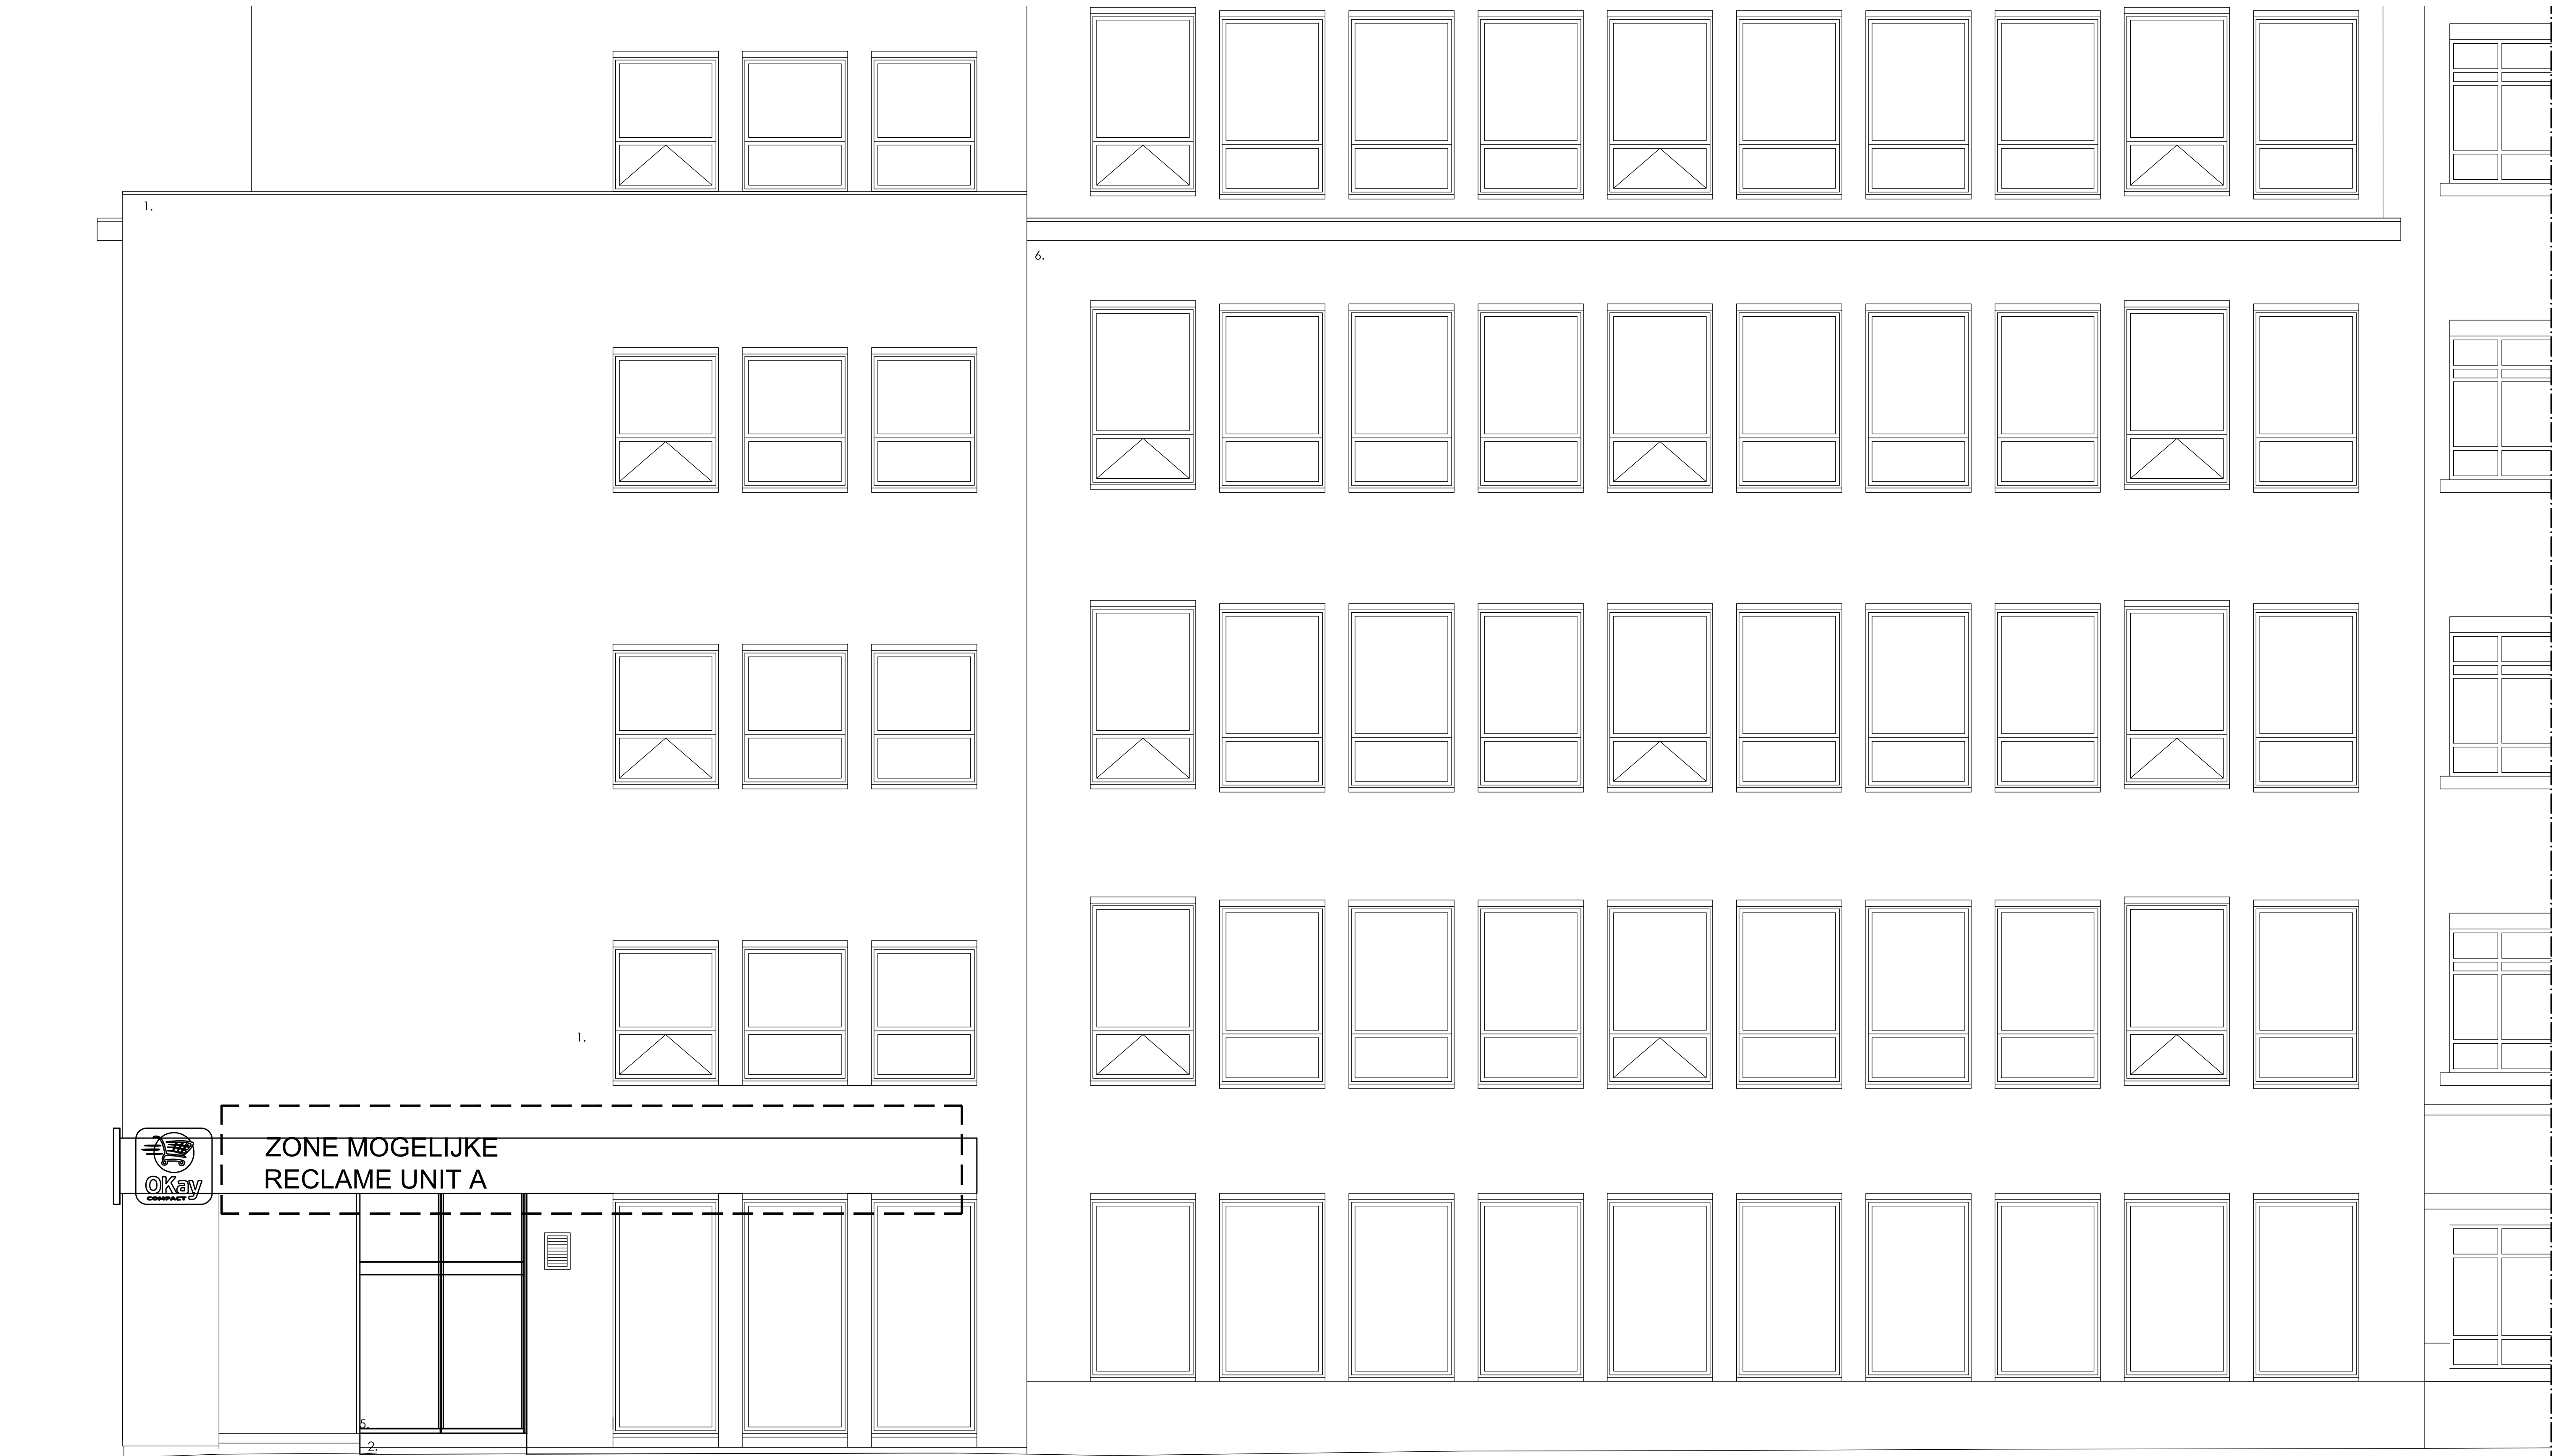


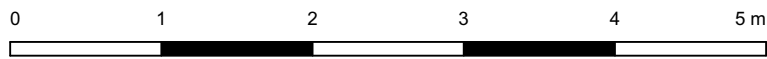

GEVEL BENNESTEEG - BESTAANDE TOESTAND

ZICHT BENNESTEEG

Project code

RO.BE.03

ROSTUDIOS
GHENT SINT-
NIKLAASSTRAAT 27

Client Belgium

CYCLE CONCEPTS BELGIUM HOLDING BV
REGENTLAAN 54
1000 BRUSSEL

Project manager

ROSTUDIOS
WETERINGSCHANS 109-1
1017SB AMSTERDAM

Architect

XML
KRELIS LOUWENSTRAAT 1F04
1055 KA AMSTERDAM

revision F

revision E

revision D

revision C

revision B

revision A

Issue

16/03/2025

no.

date

status

Construction Documentation

Format

Scale

A0

150

Document title

GEVEL BESTAAND
BENNESTEEG

Document number

A910