


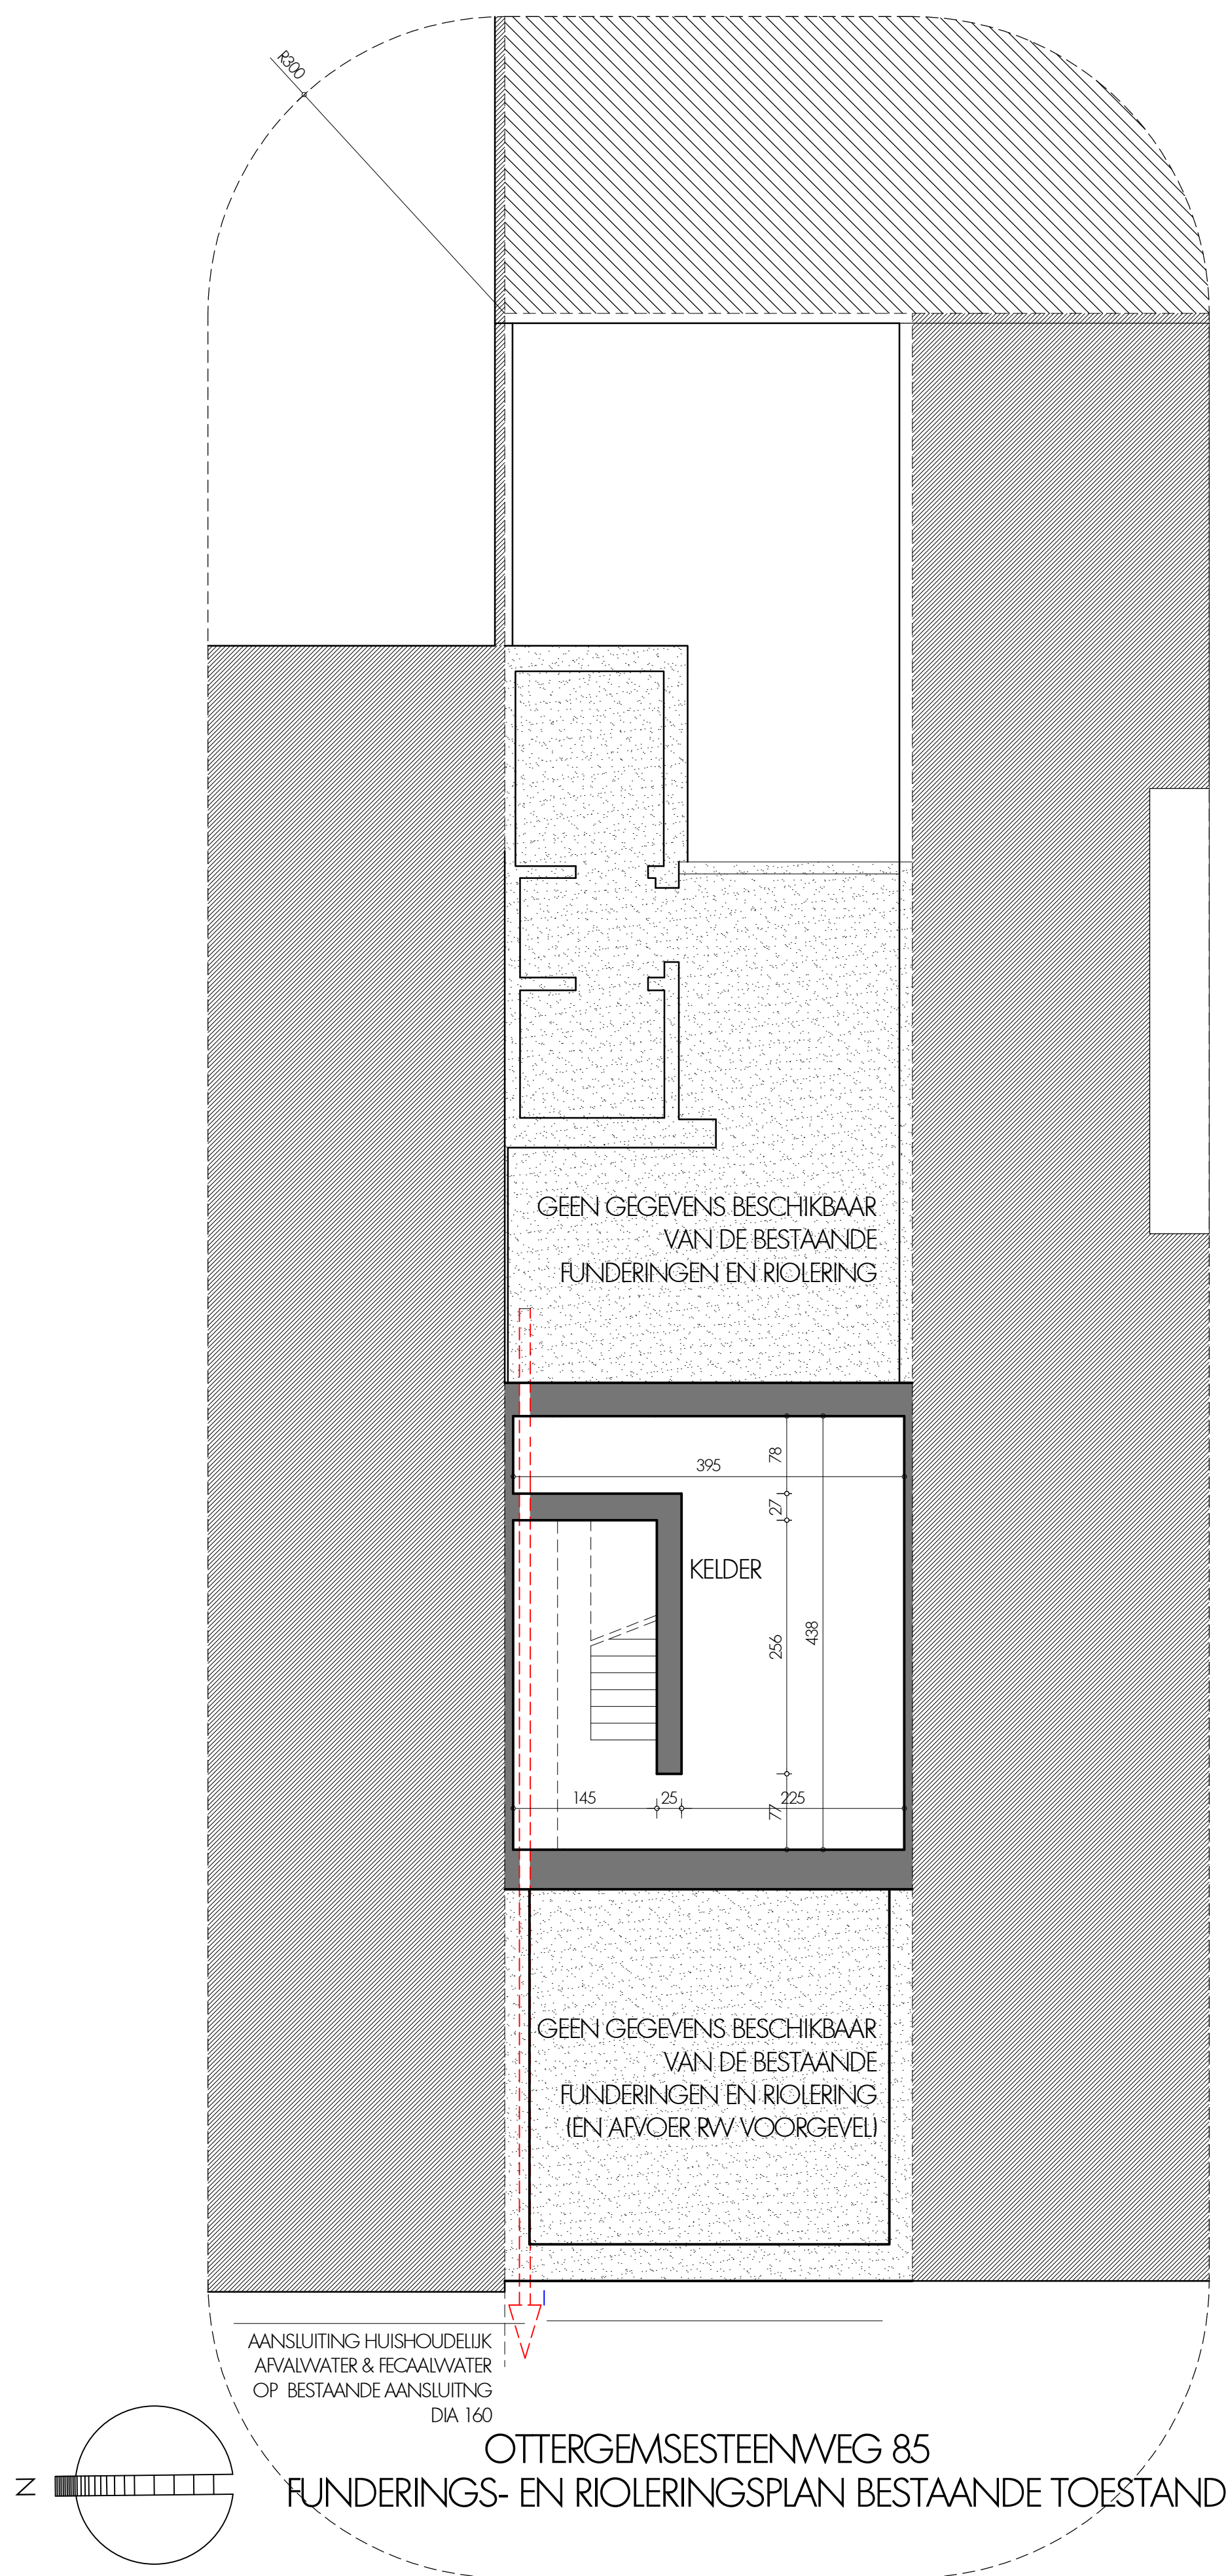

SCHAAL 1 : 100

