



WONING

Z A L M 4 _ 2

07/31

onderwerp: BS tweede verdieping A2 420x594

datum: 17 07 2026 tekeningen: 18 07 2025 fase

ref.nr.: BA_W_2_B_07 tekeningen: 18 07 2025 fase

schakel: 180 tekeningen: 18 07 2025 fase

Geyskens - Declercq 44, 9800 Gent

Architect: MO I MA



3388 Tienen

M: +32 (0) 478 72 87 99

marjolain.geyskens@gmail.com

wouter.geyskens@gmail.com

21 december
21 juni

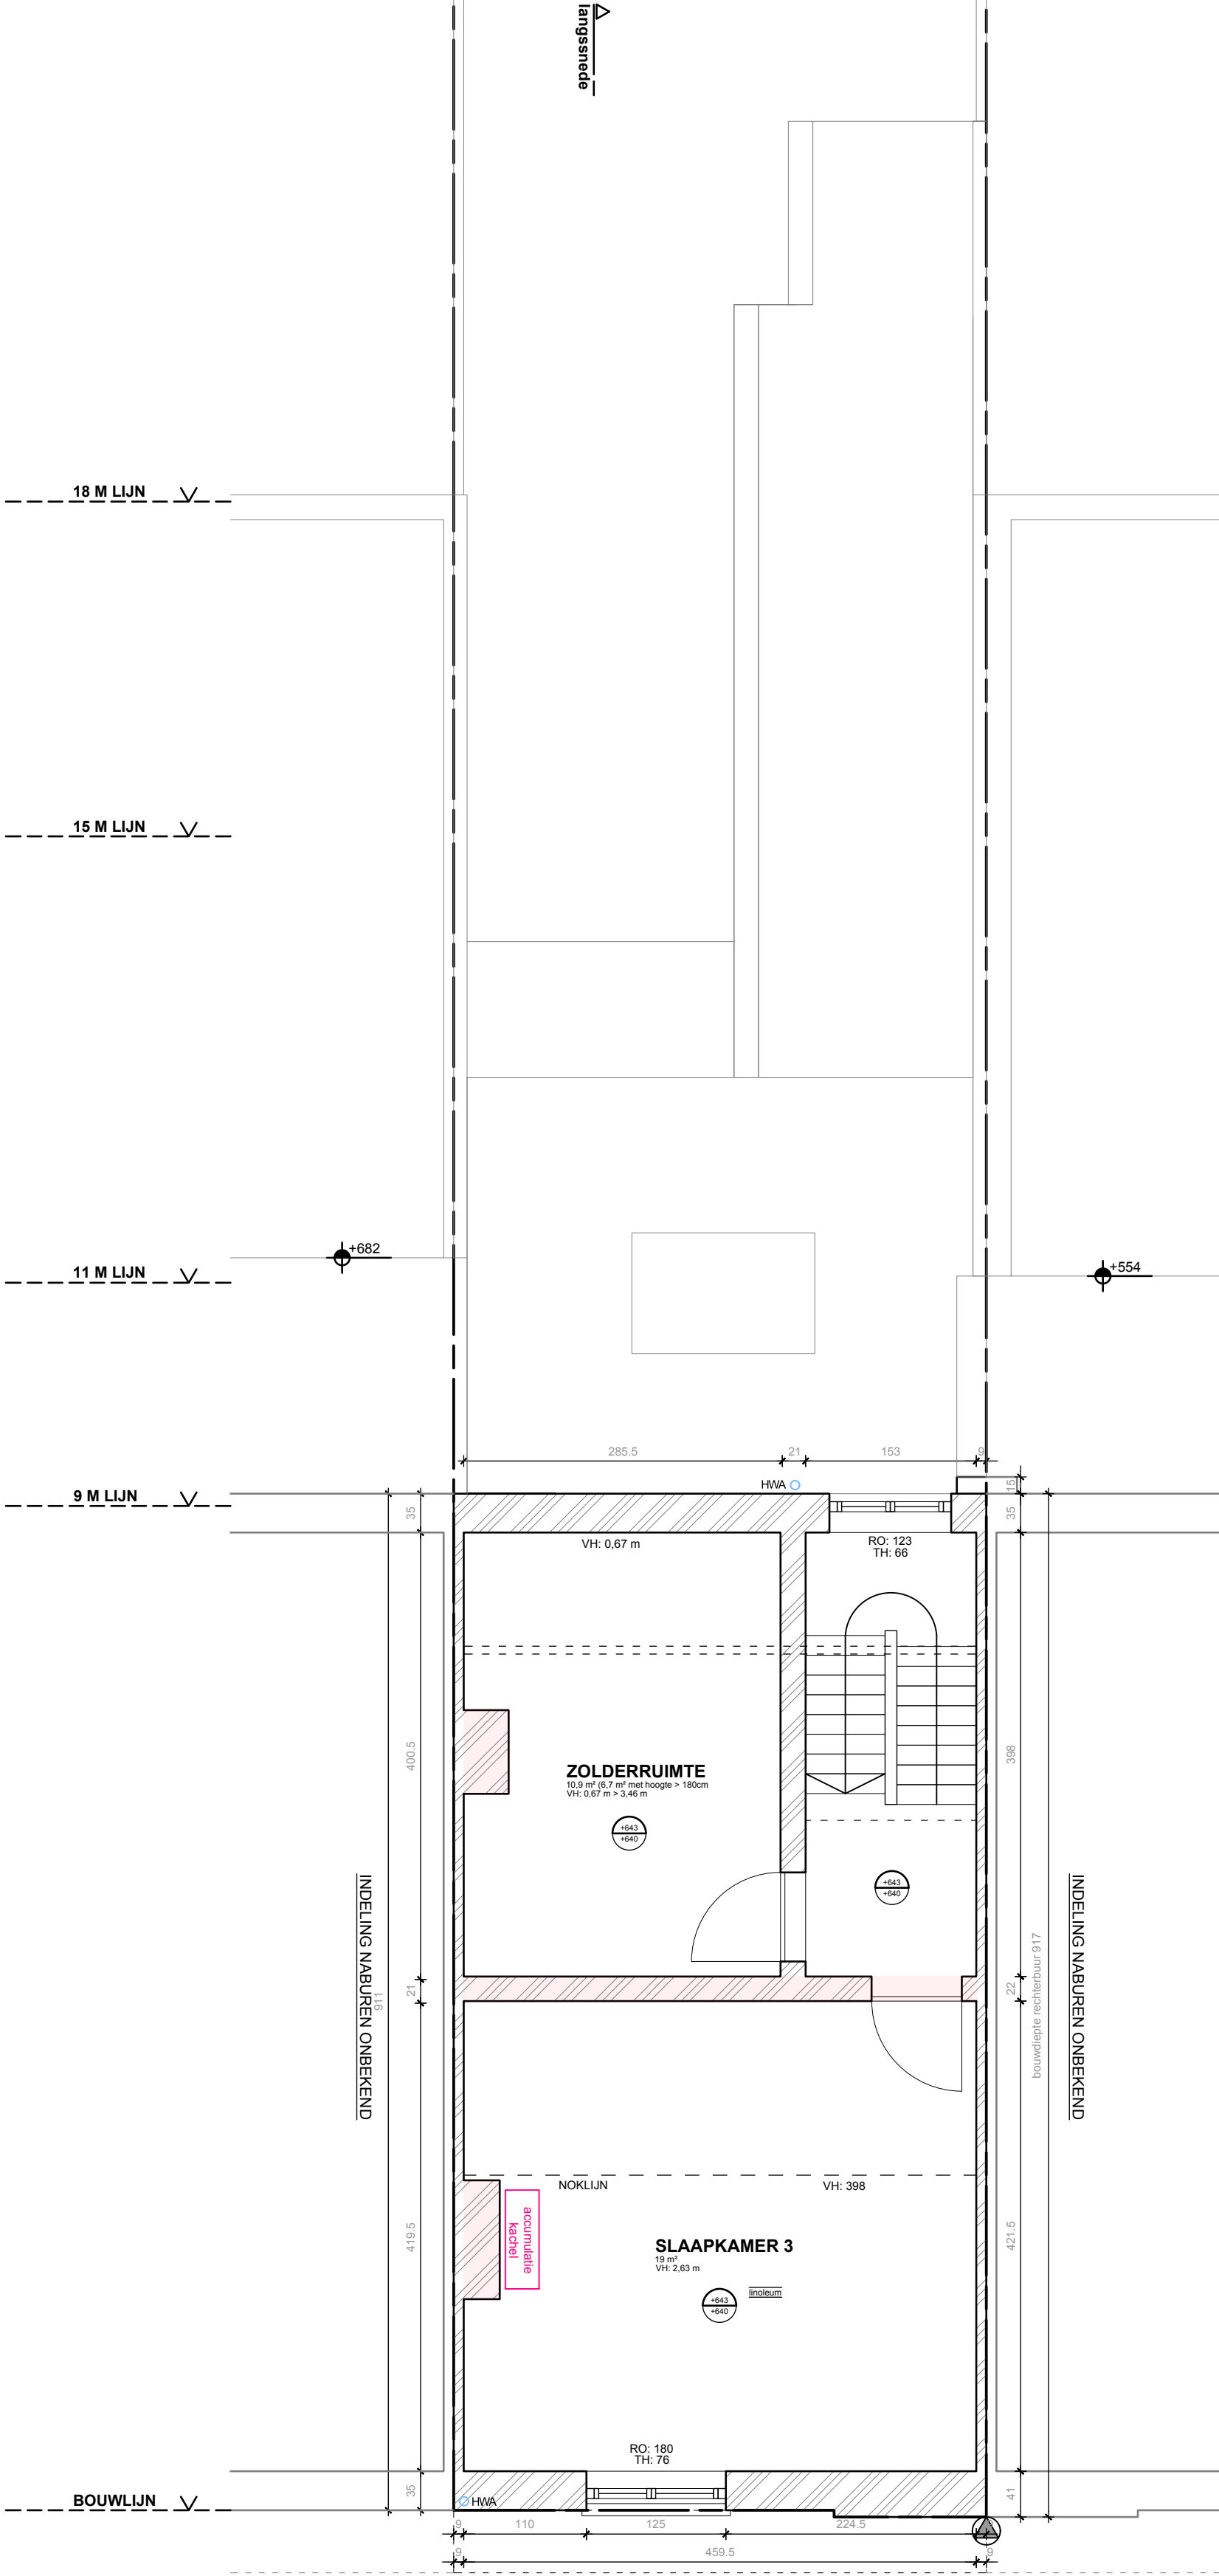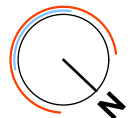

0m 1m 3m 6m