



WONING
ZALM 4_2

18/31

onderwerp: VS dakentplan - referentie: ONV_2025080481

datum: 17.07.2026

ref.nr.: BA_W_2_V_18

schaal: 1:50

Geyskens - Declercq

BUMEXIS Zalmstraat 44, 9000 Gent

Architect: MO | MA

3300 Tienen

M: +32 (0) 478 72 87 99

marjolain.geyskens@gmail.com

wouter.geyskens@gmail.com

f a s e

BA

18/07/2025

18/07/2025

18/07/2025

18/07/2025

18/07/2025

18/07/2025

M: +32 (0) 478 72 87 99

marjolain.geyskens@gmail.com

wouter.geyskens@gmail.com

f a s e

BA

18/07/2025

18/07/2025

18/07/2025


18/07/2025

18/07/2025

18/07/2025

18/07/2025

18/07/2025

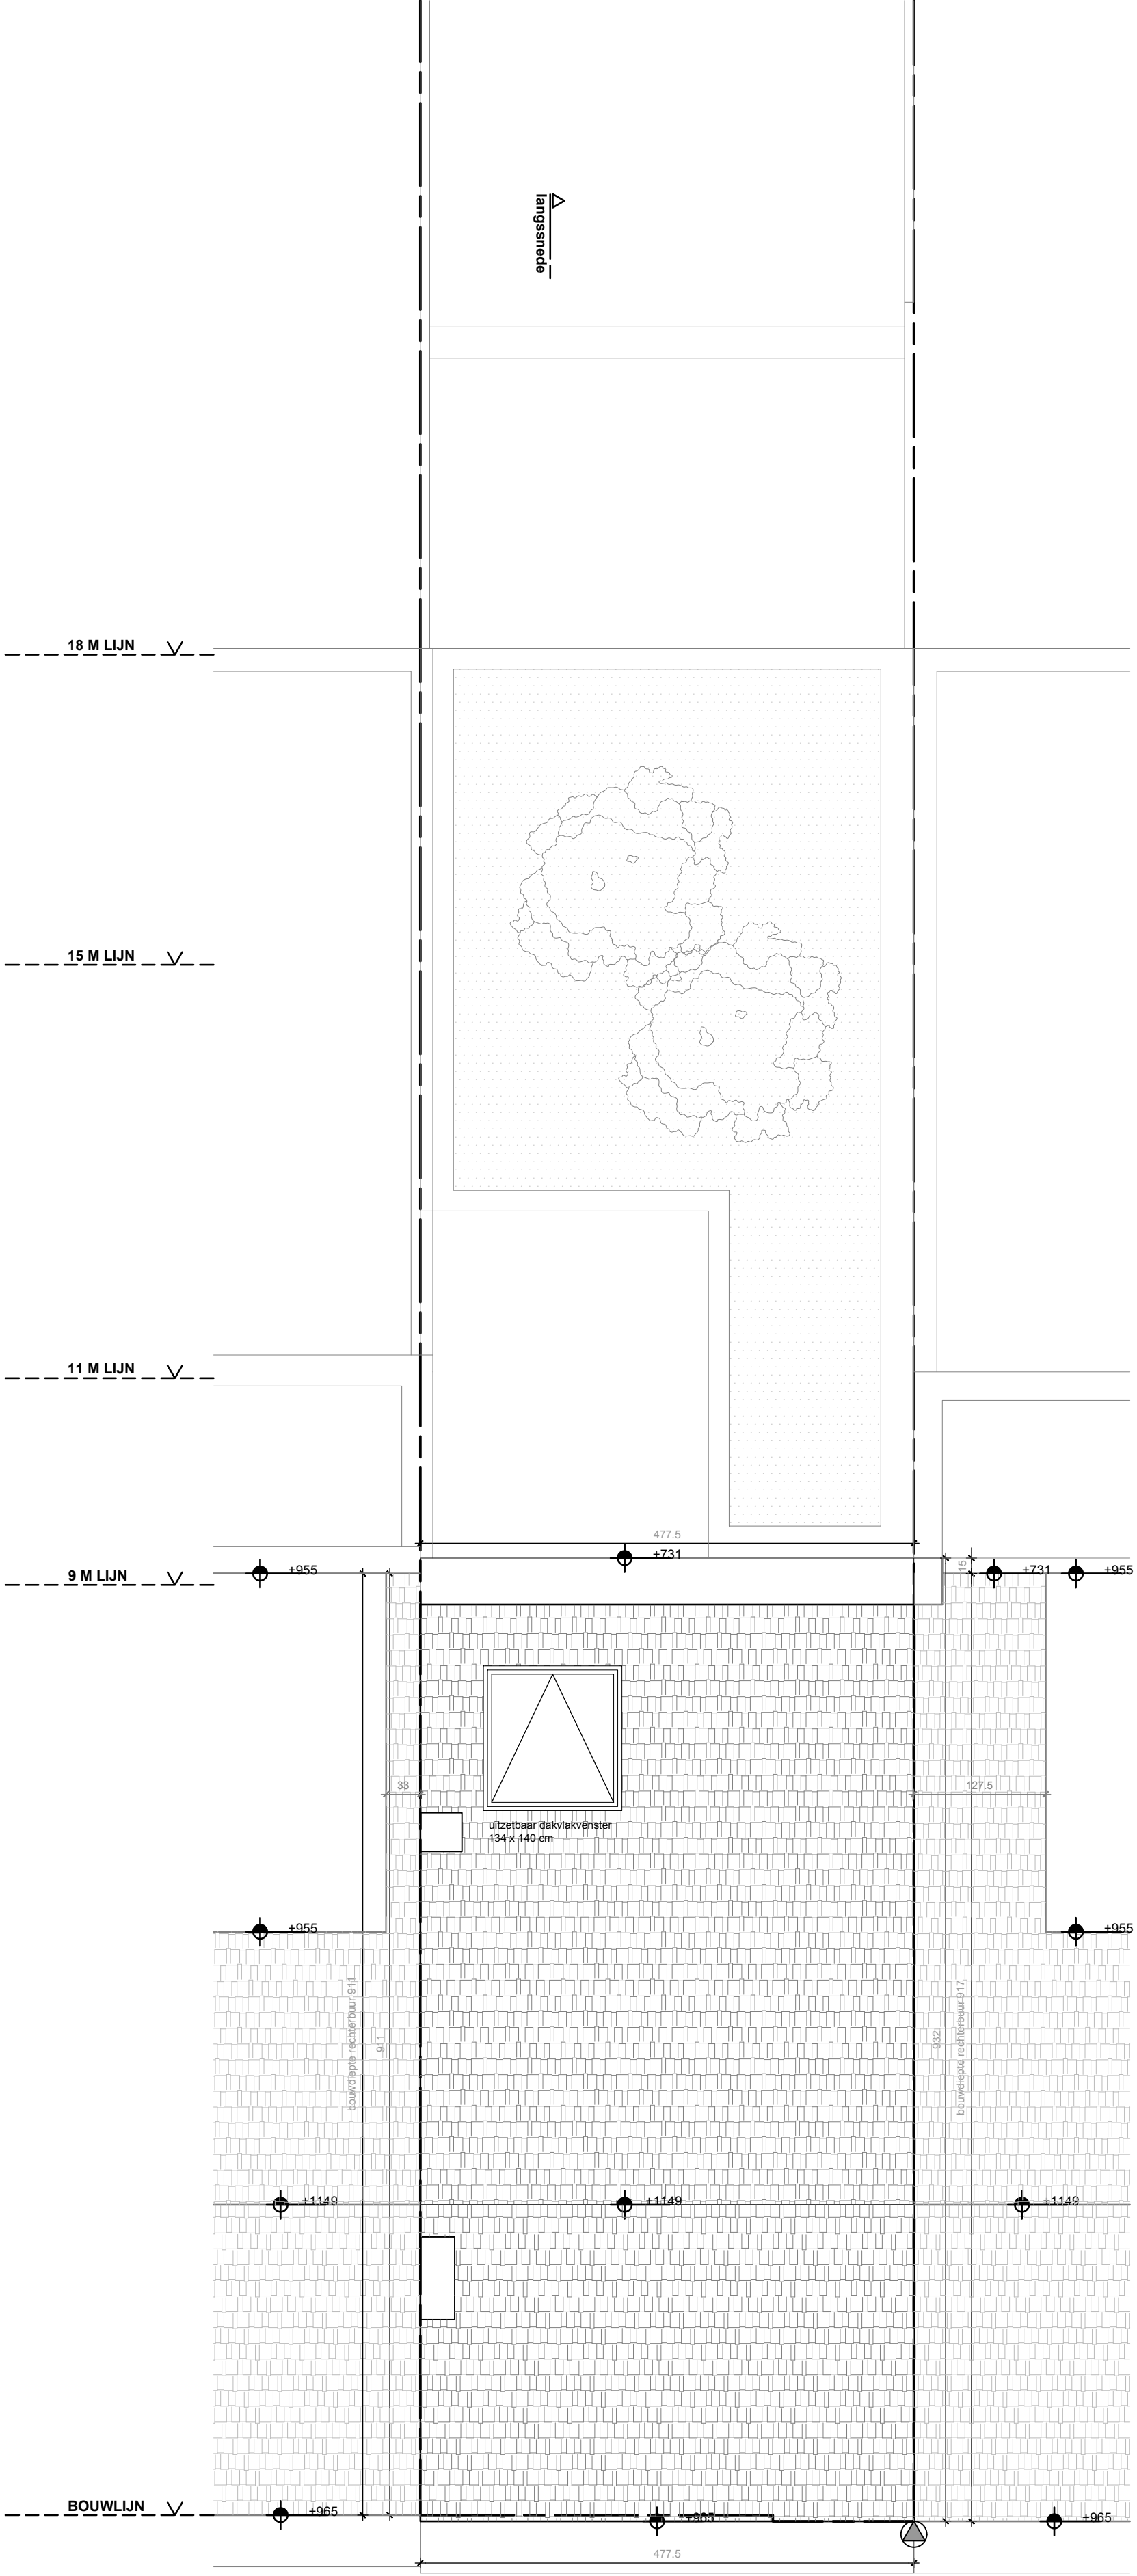

langsne

langsne