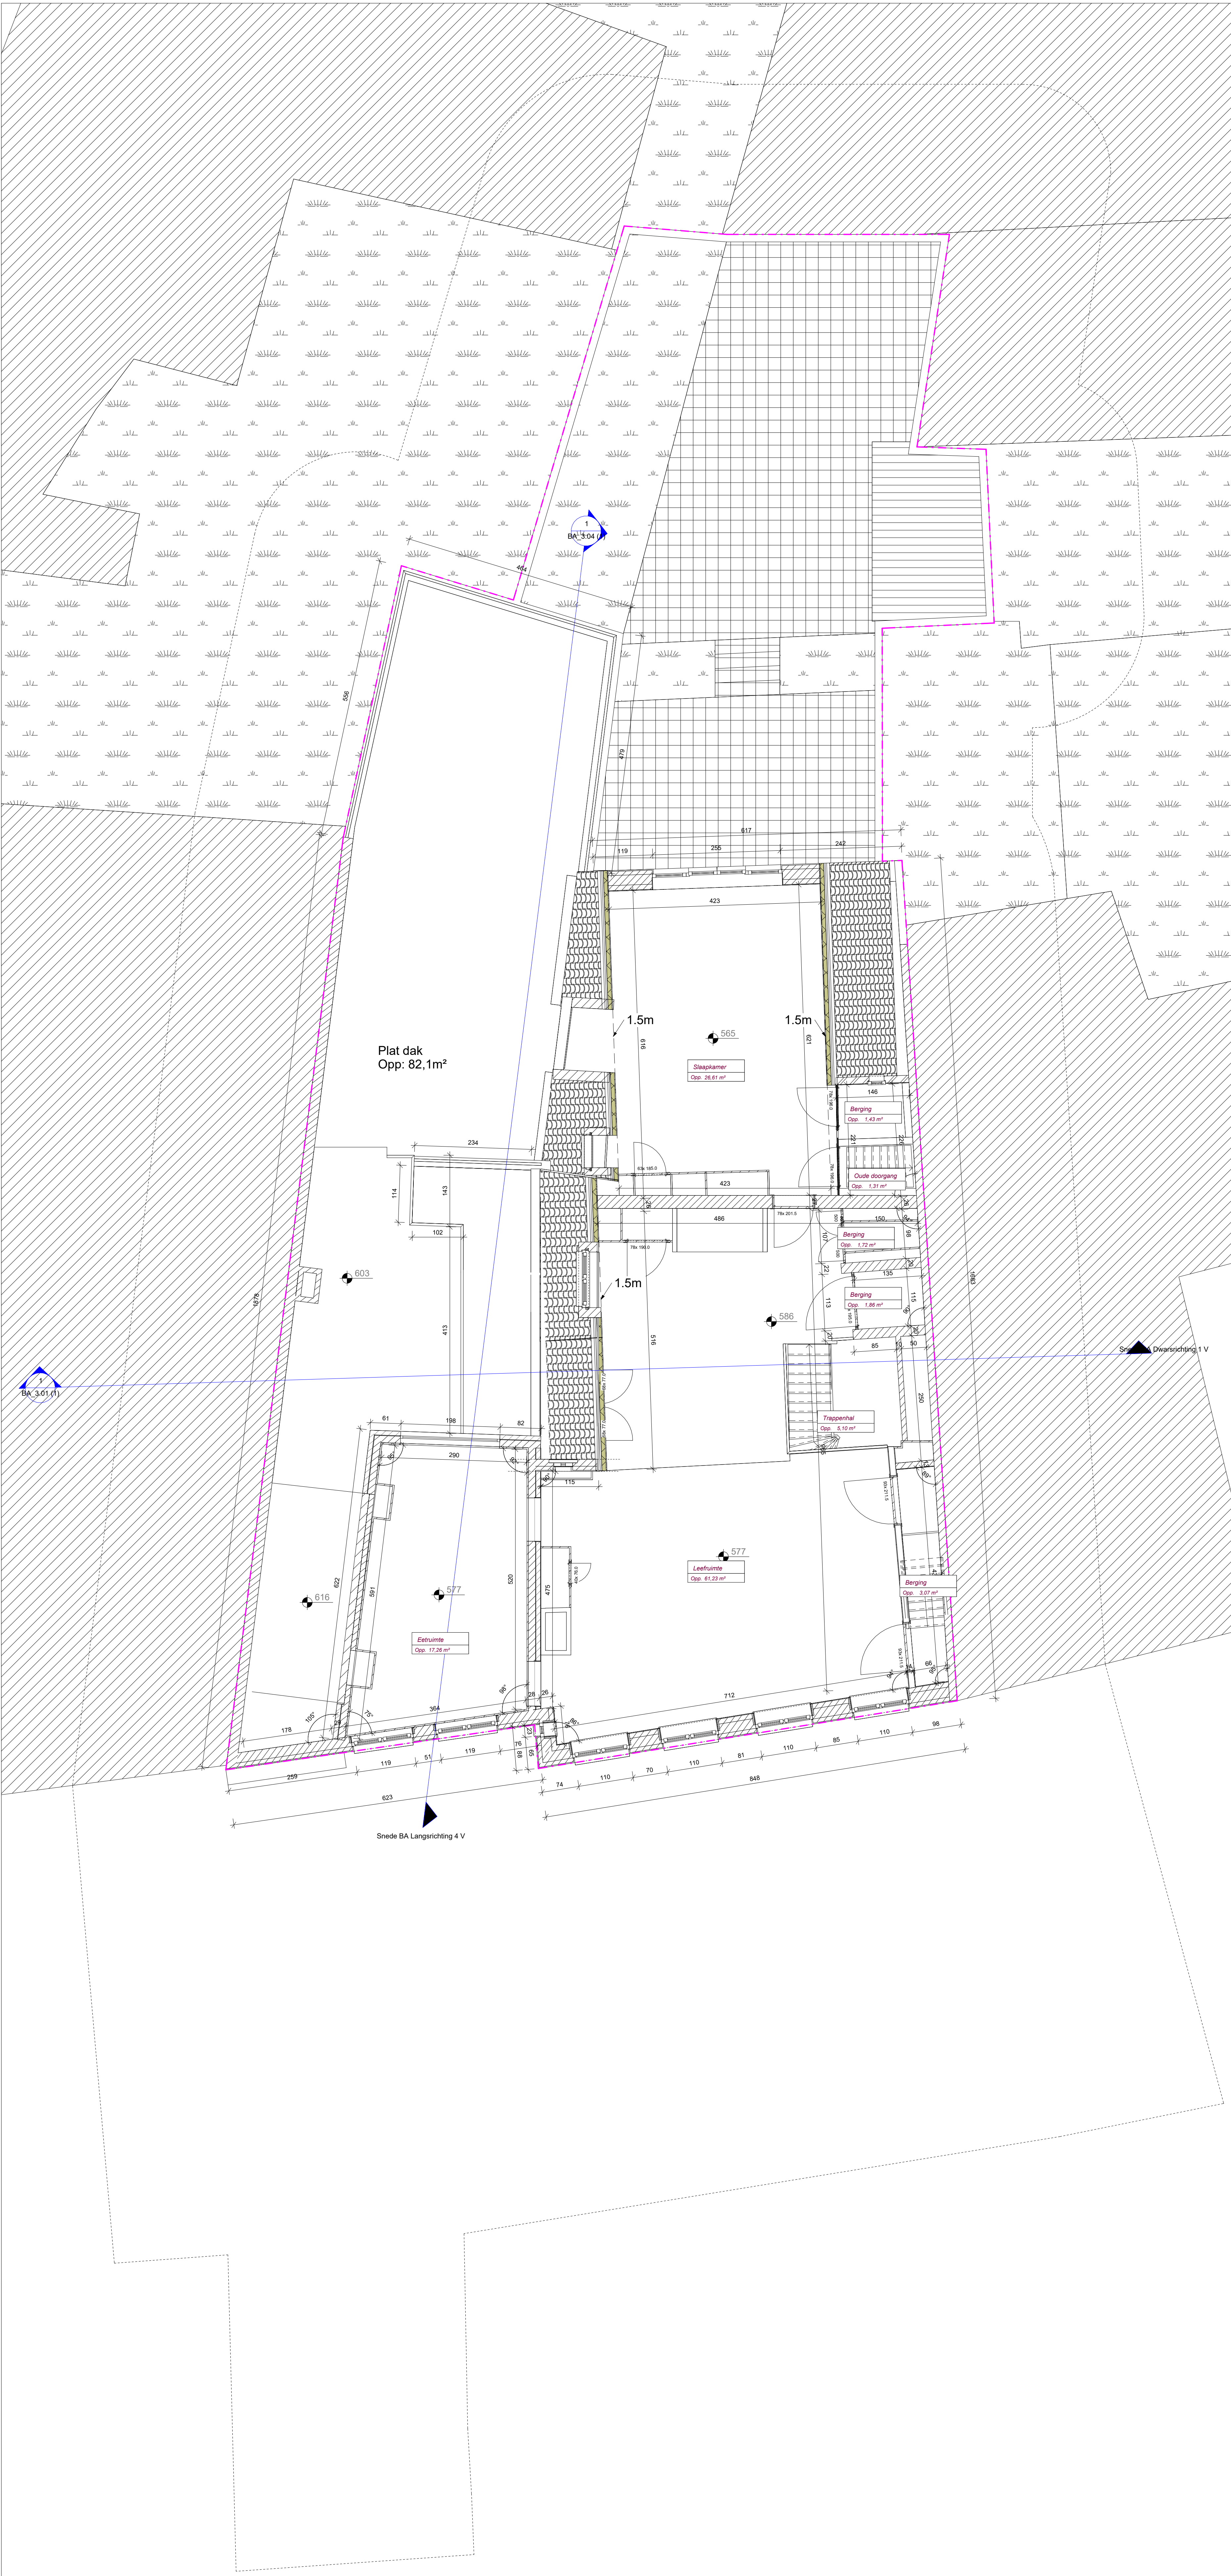


Z

BA_1.20 (I) P.V. 1.20_Verdiep 2

1 : 50