


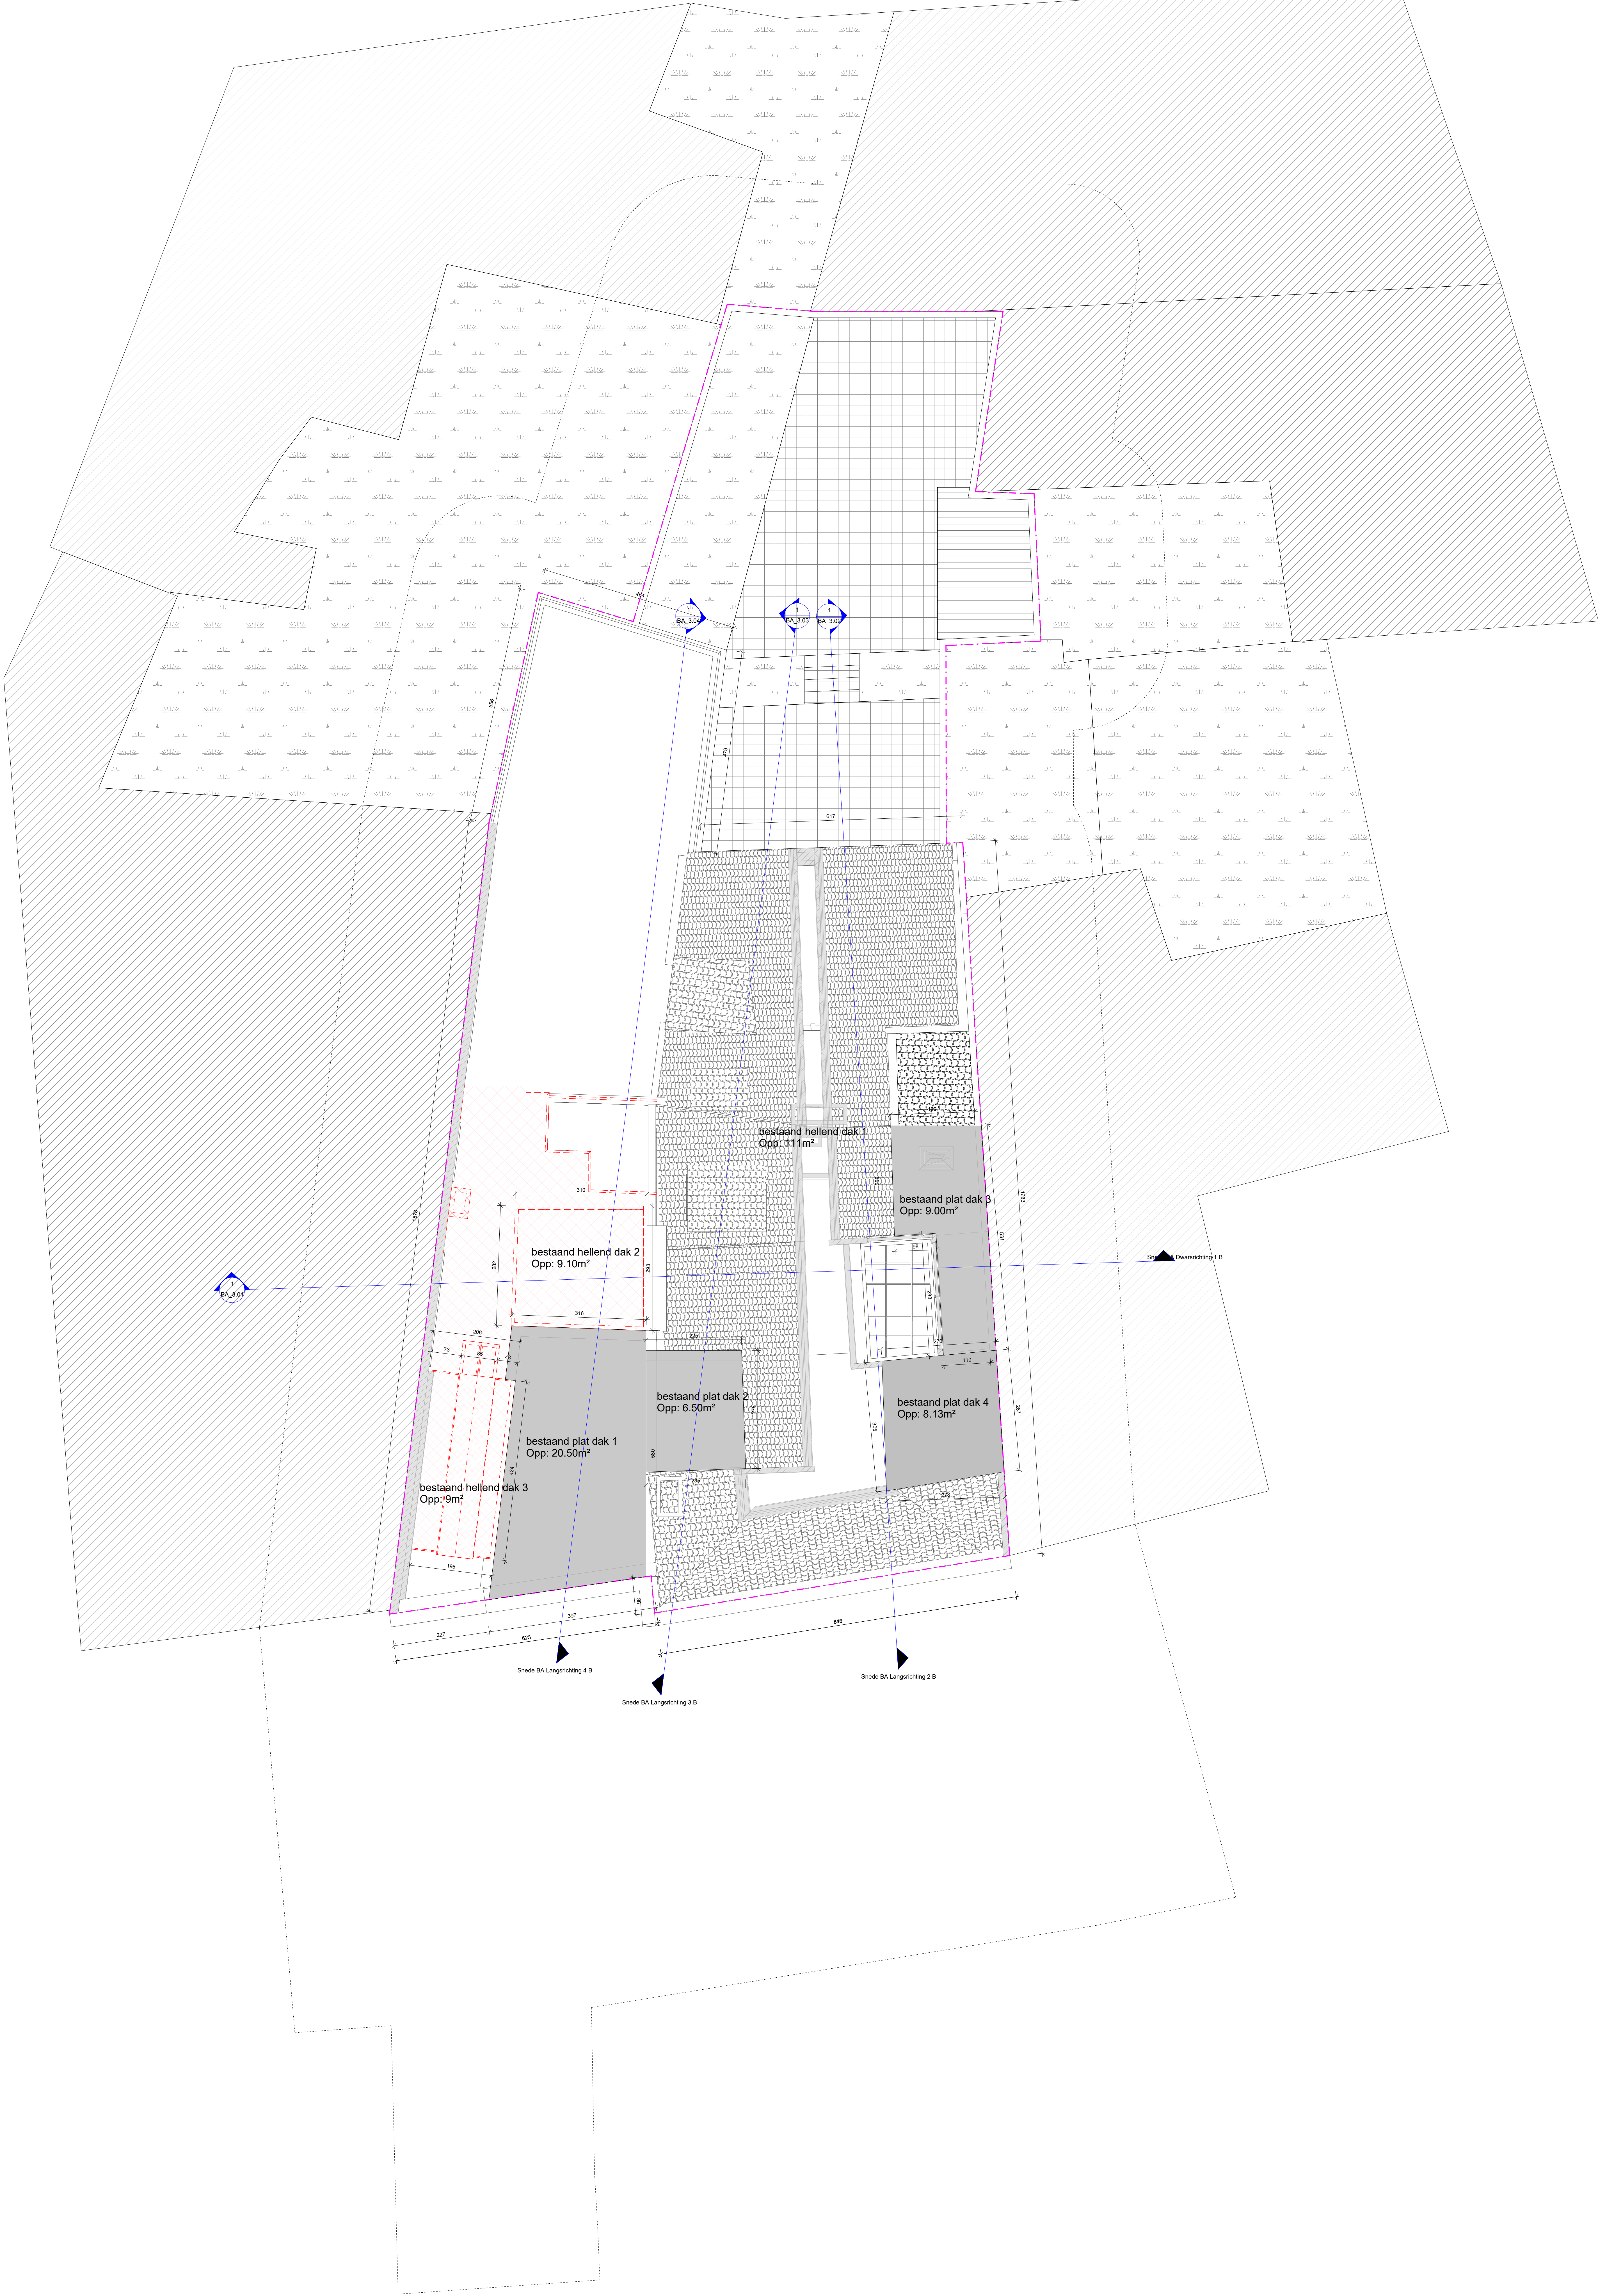

0.5 0 0.5 1 1.5 2 2.5
m
SCHALAK: 50

BA_1.30 P_8_1.30_Dakenplan

1 : 50