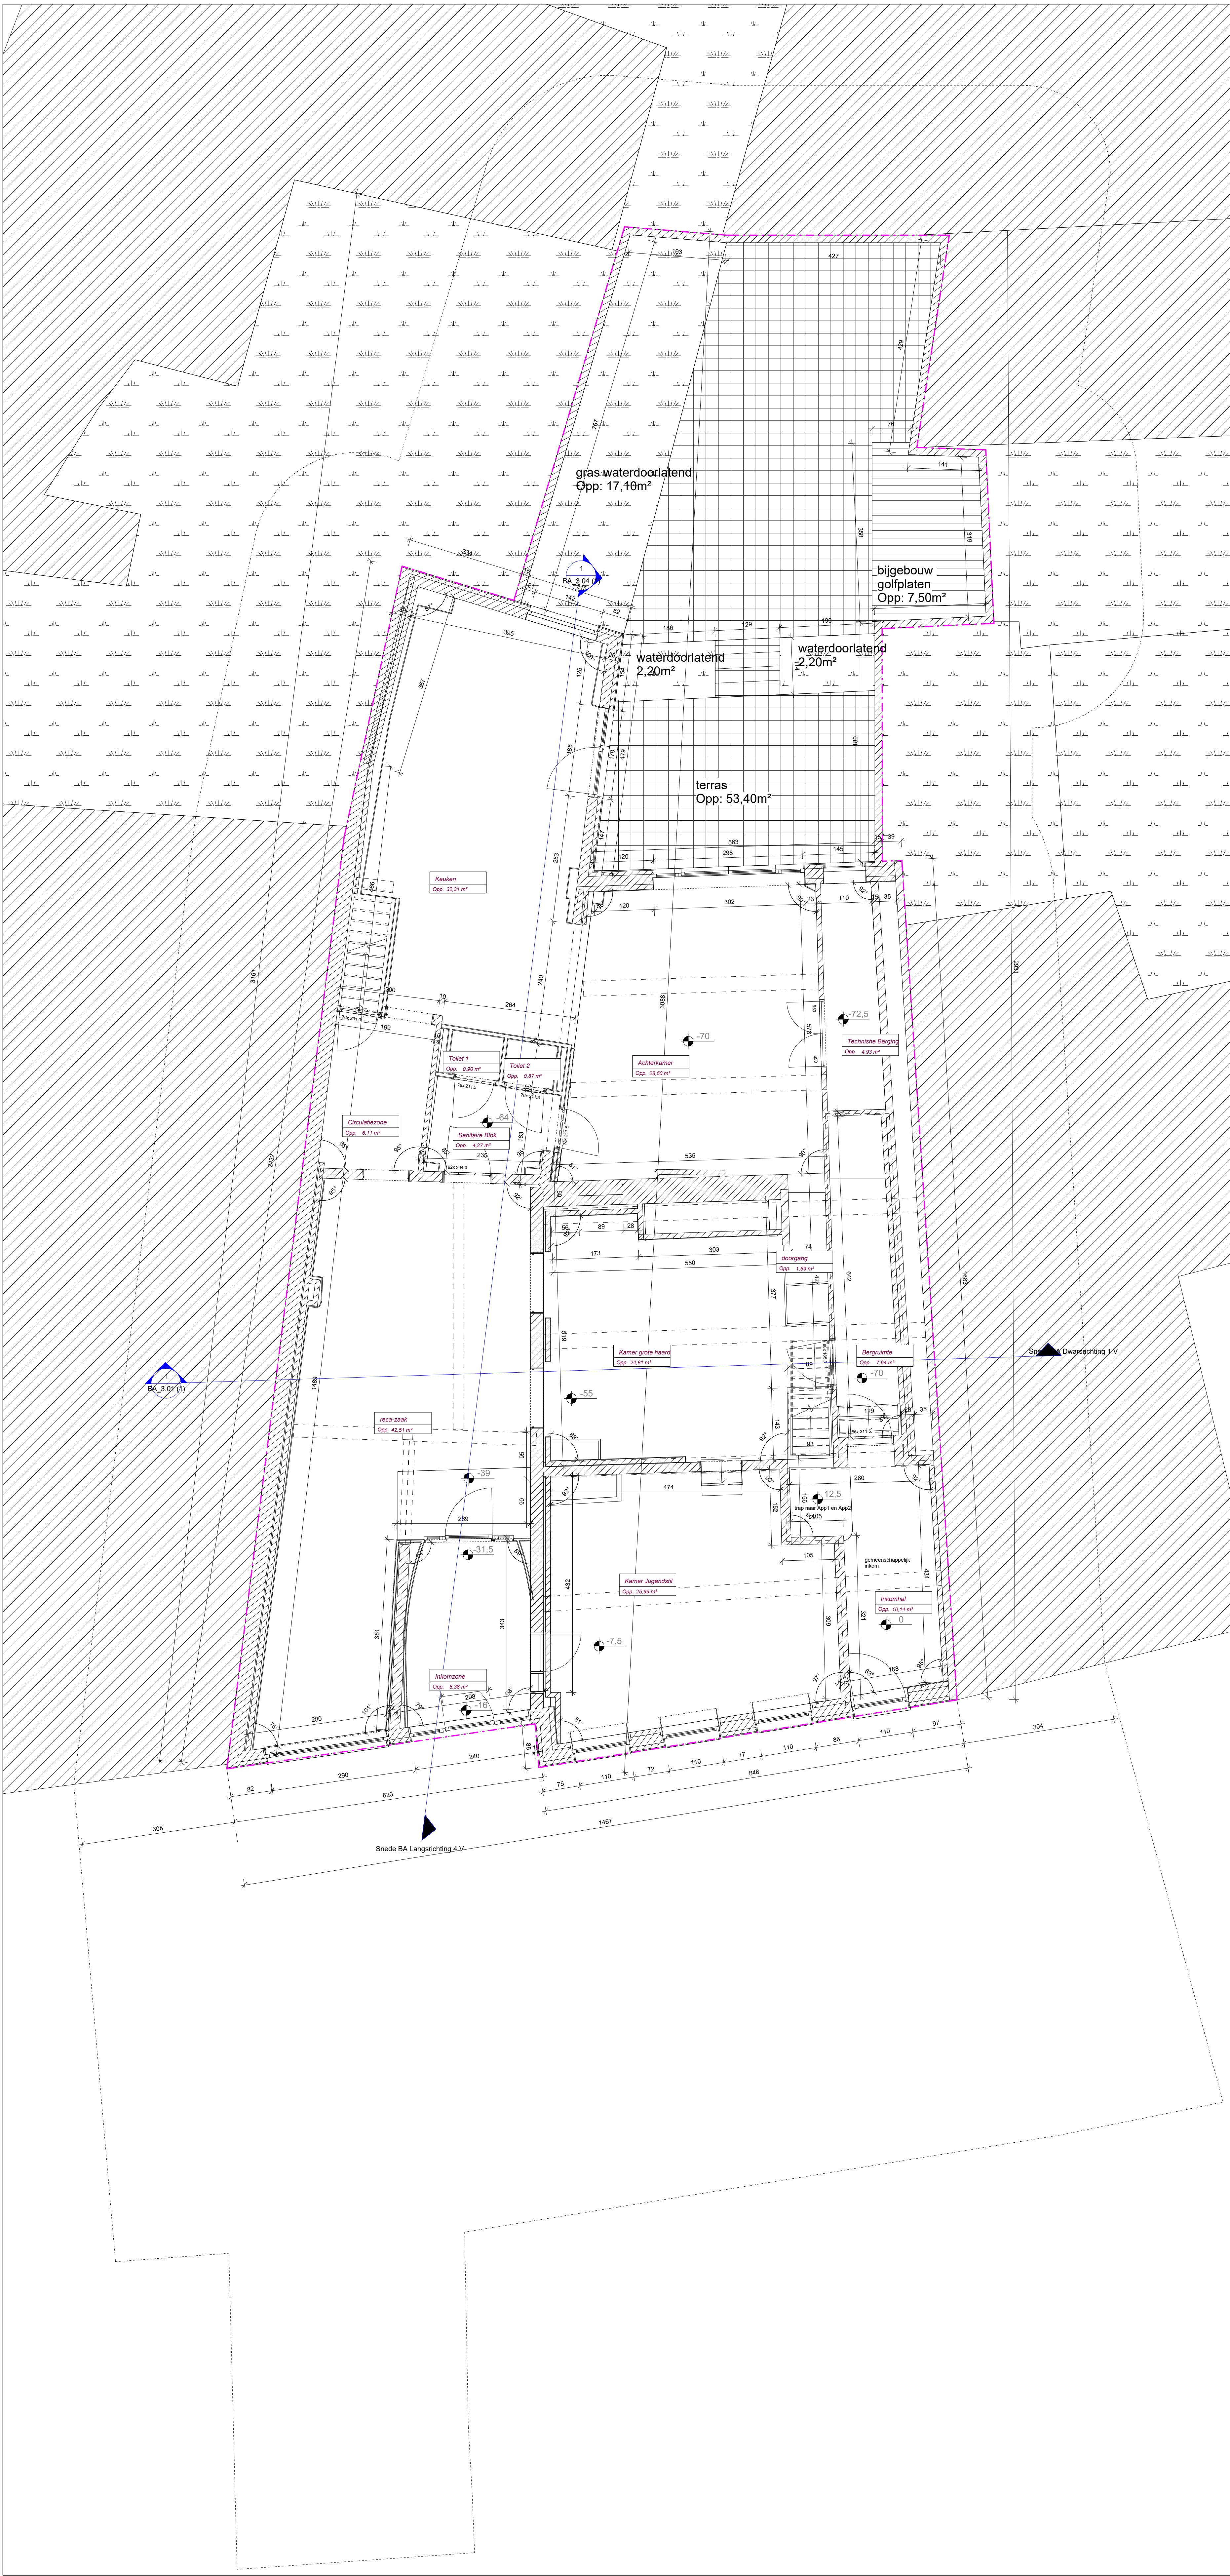


BA_1.00 (1) P_V_1.00_Grandplan Geïkivoors

1 : 50