


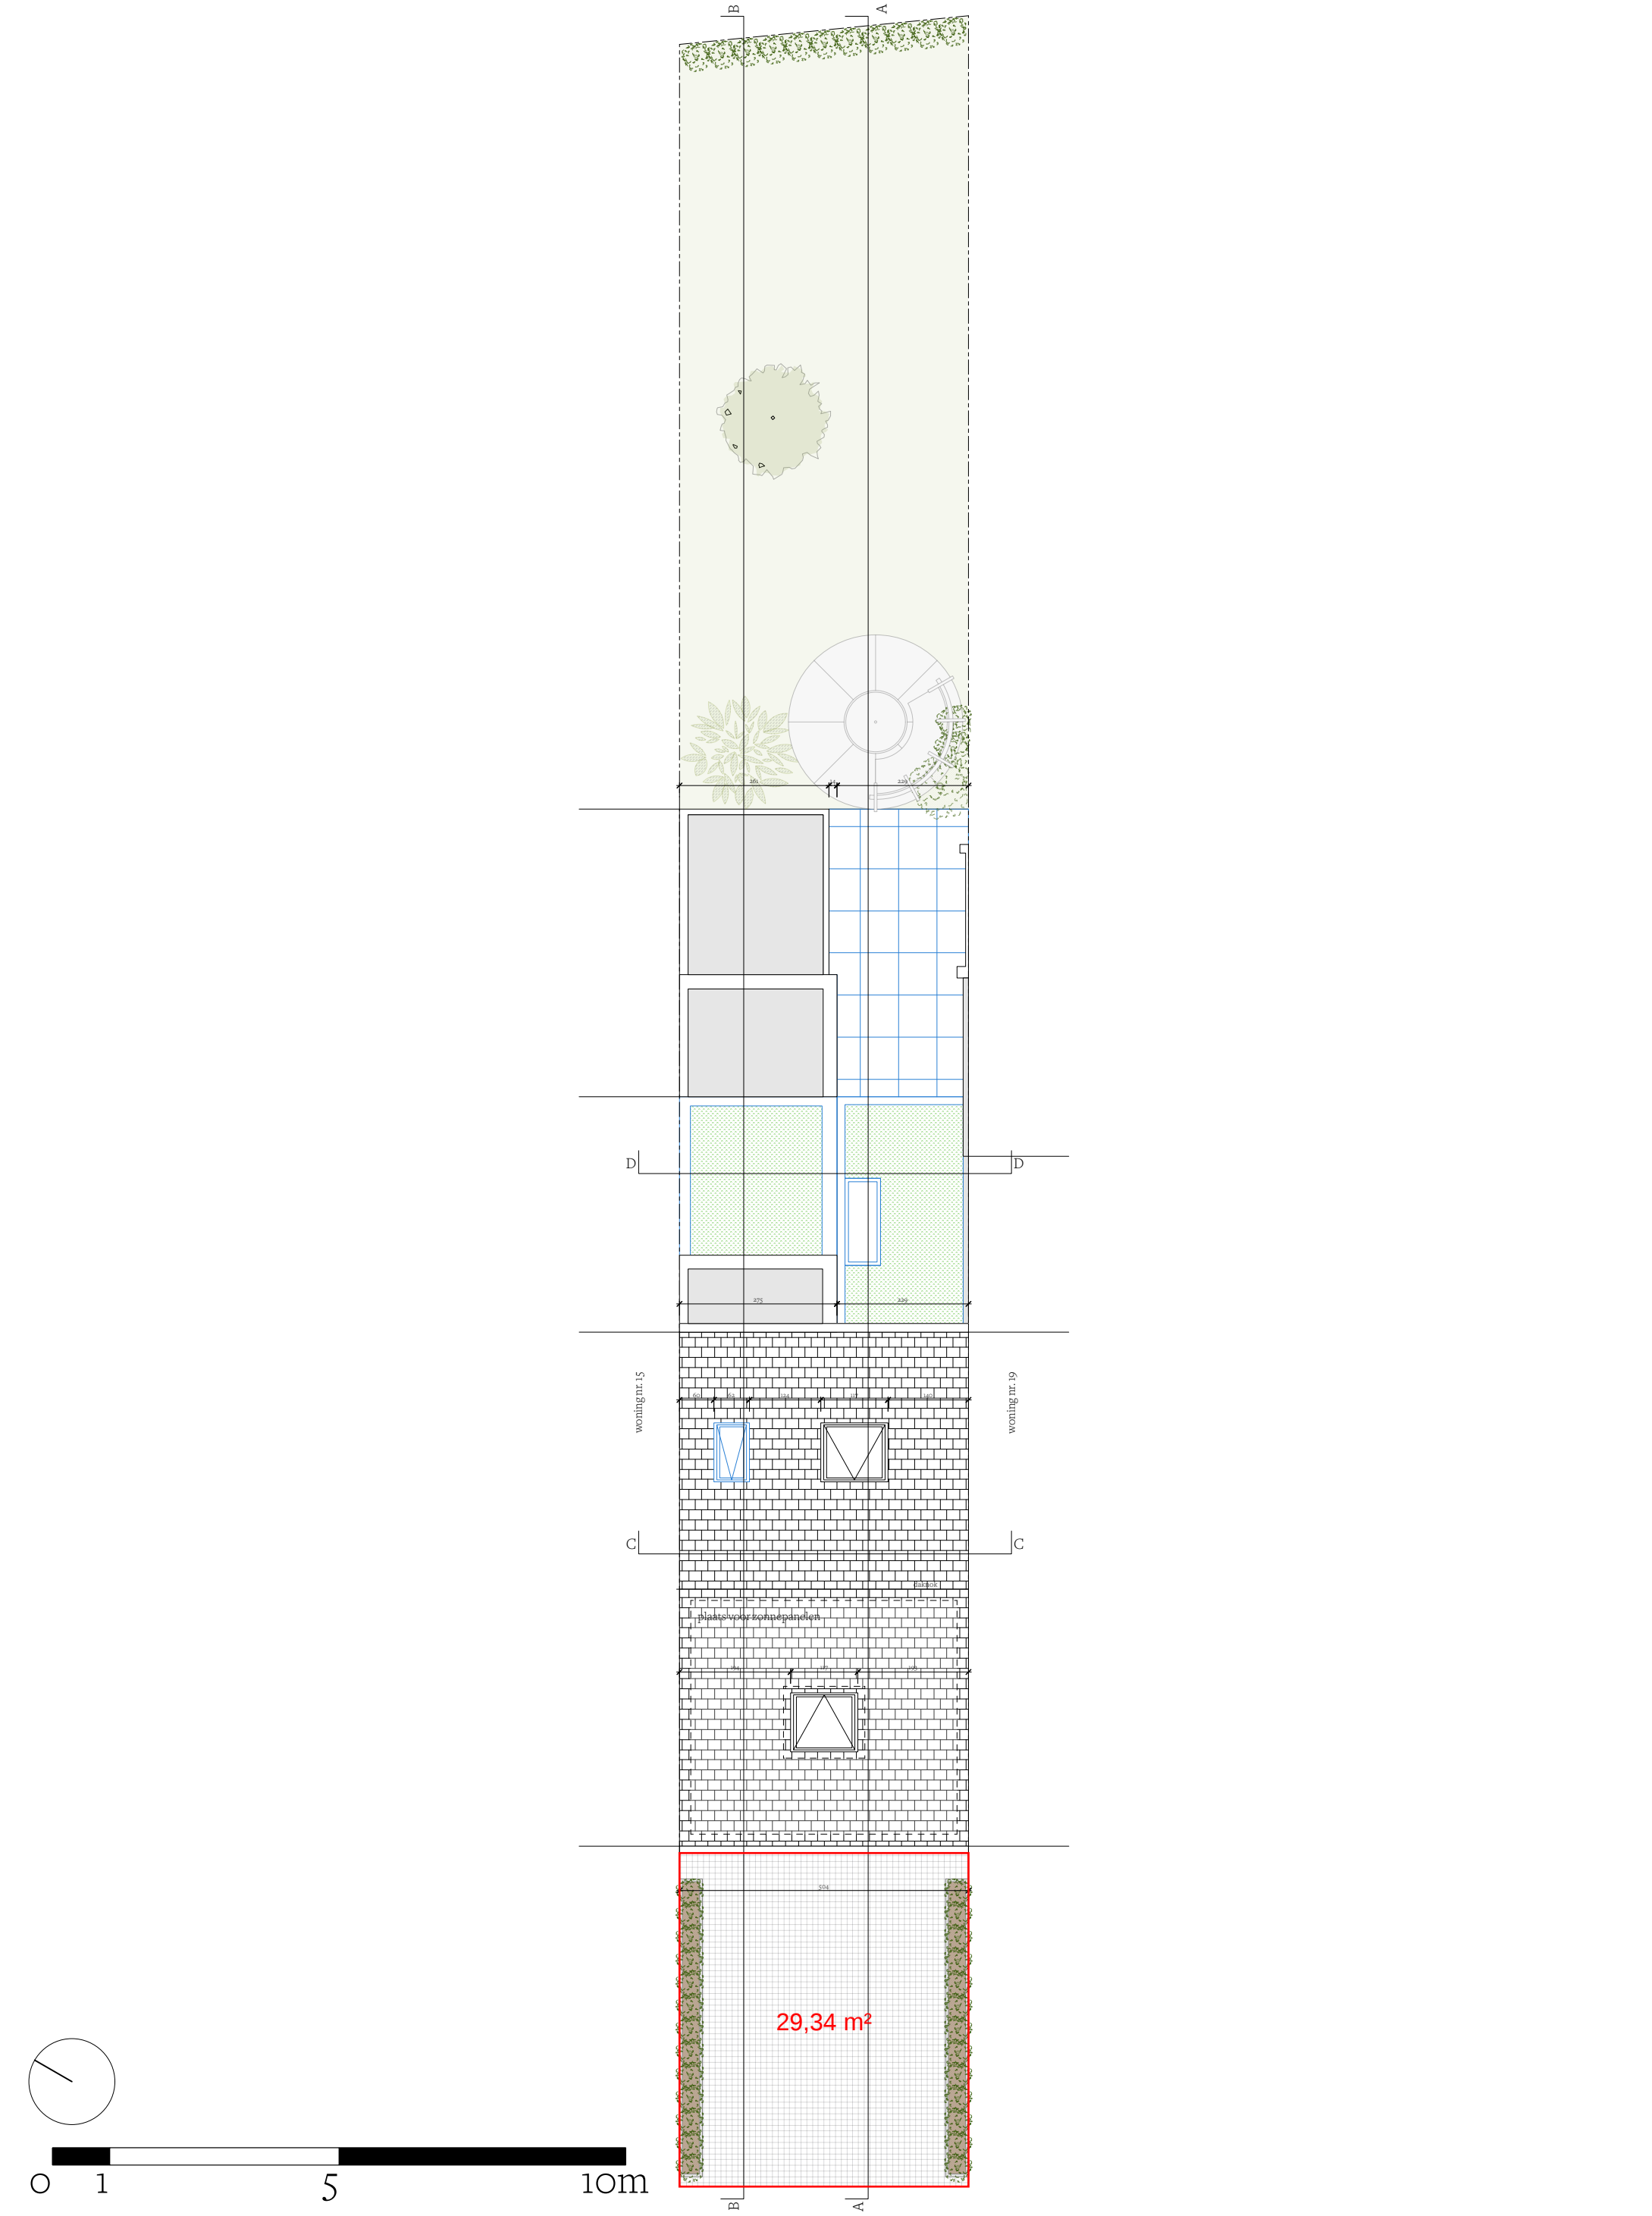

de aanvrager: Roeland De Witte en Gabriele Matuzeviciute e-mail: wodanart@hotmail.com gabriele.matuzeviciute@gmail.com	schaal: 1:100 papierformat: A3 datum: 21 04 2026 e-mail: gabriele.matuzeviciute@gmail.com	titel: BA_VUUR_P_N_dak adres: Vuurstokerstraat 17, 9050 Gentbrugge kadaster: afd 3, sct B, n° 46OK6	architect: Gabriele Matuzeviciute adres: Vuurstokerstraat 17, 9050 Gentbrugge e-mail: gabriele.matuzeviciute@gmail.com
--	--	---	--