


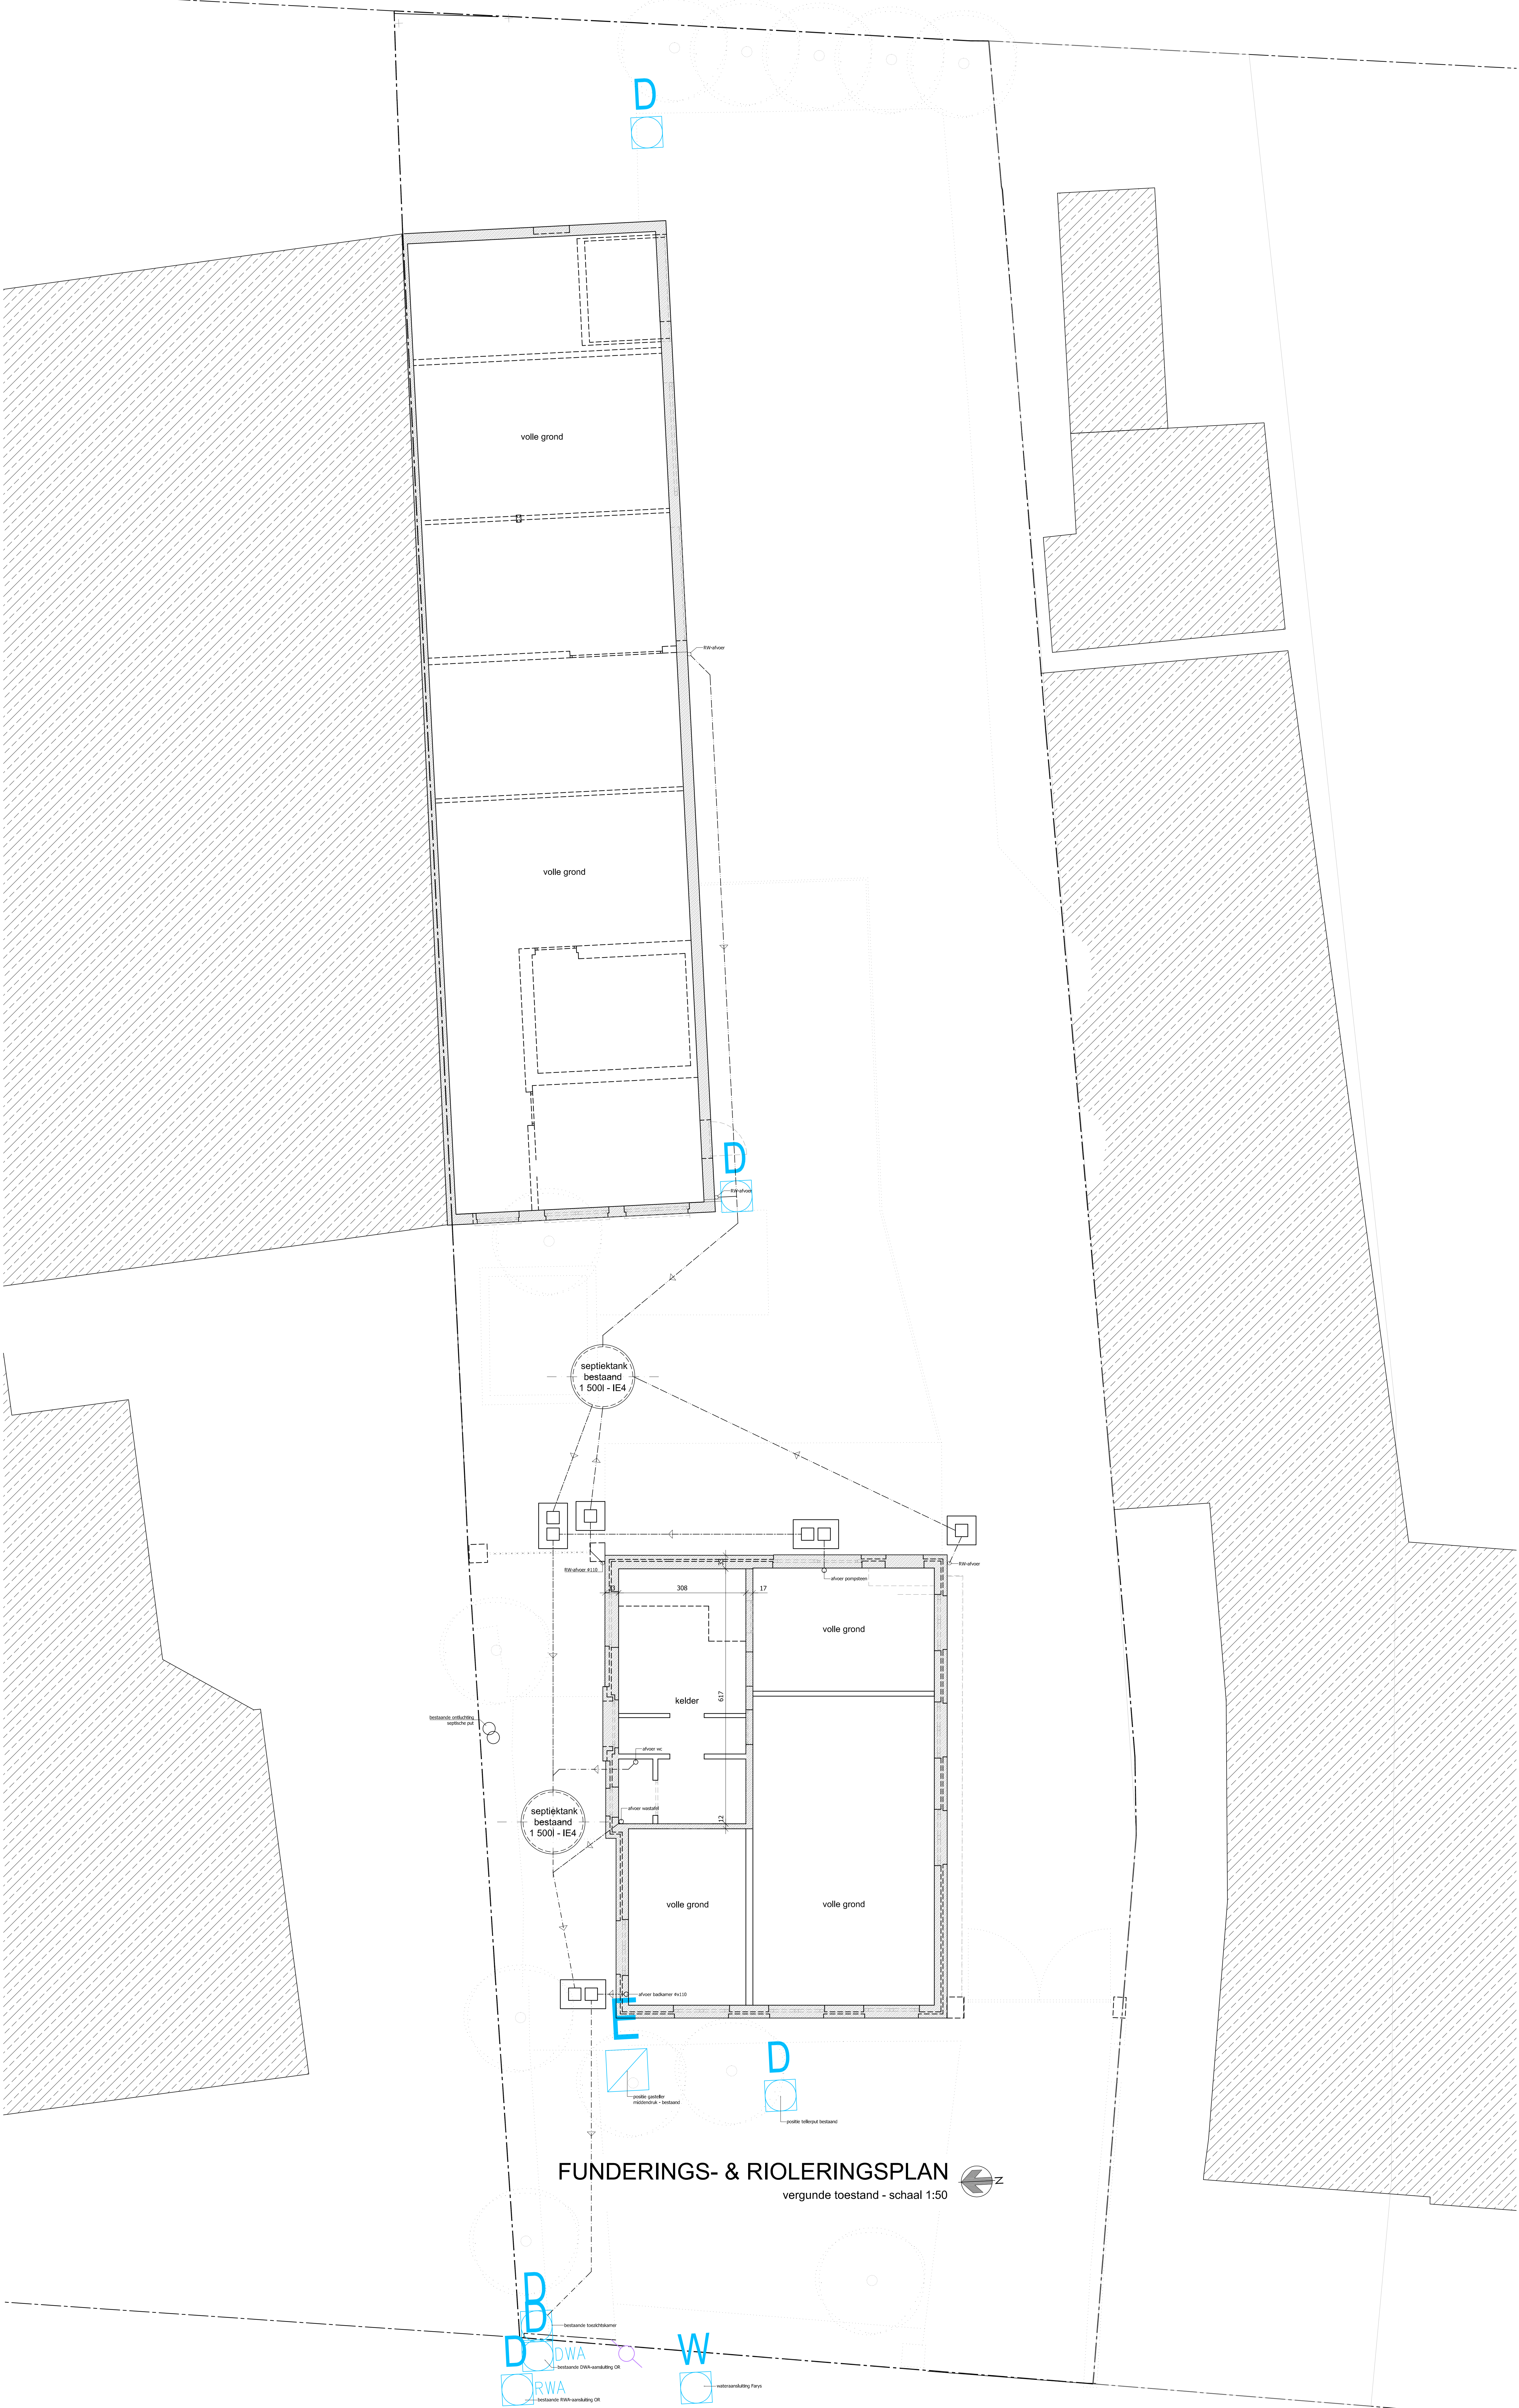

FUNDERINGS- & RIOLERINGSPLAN
vergunde toestand - schaal 1:50

