


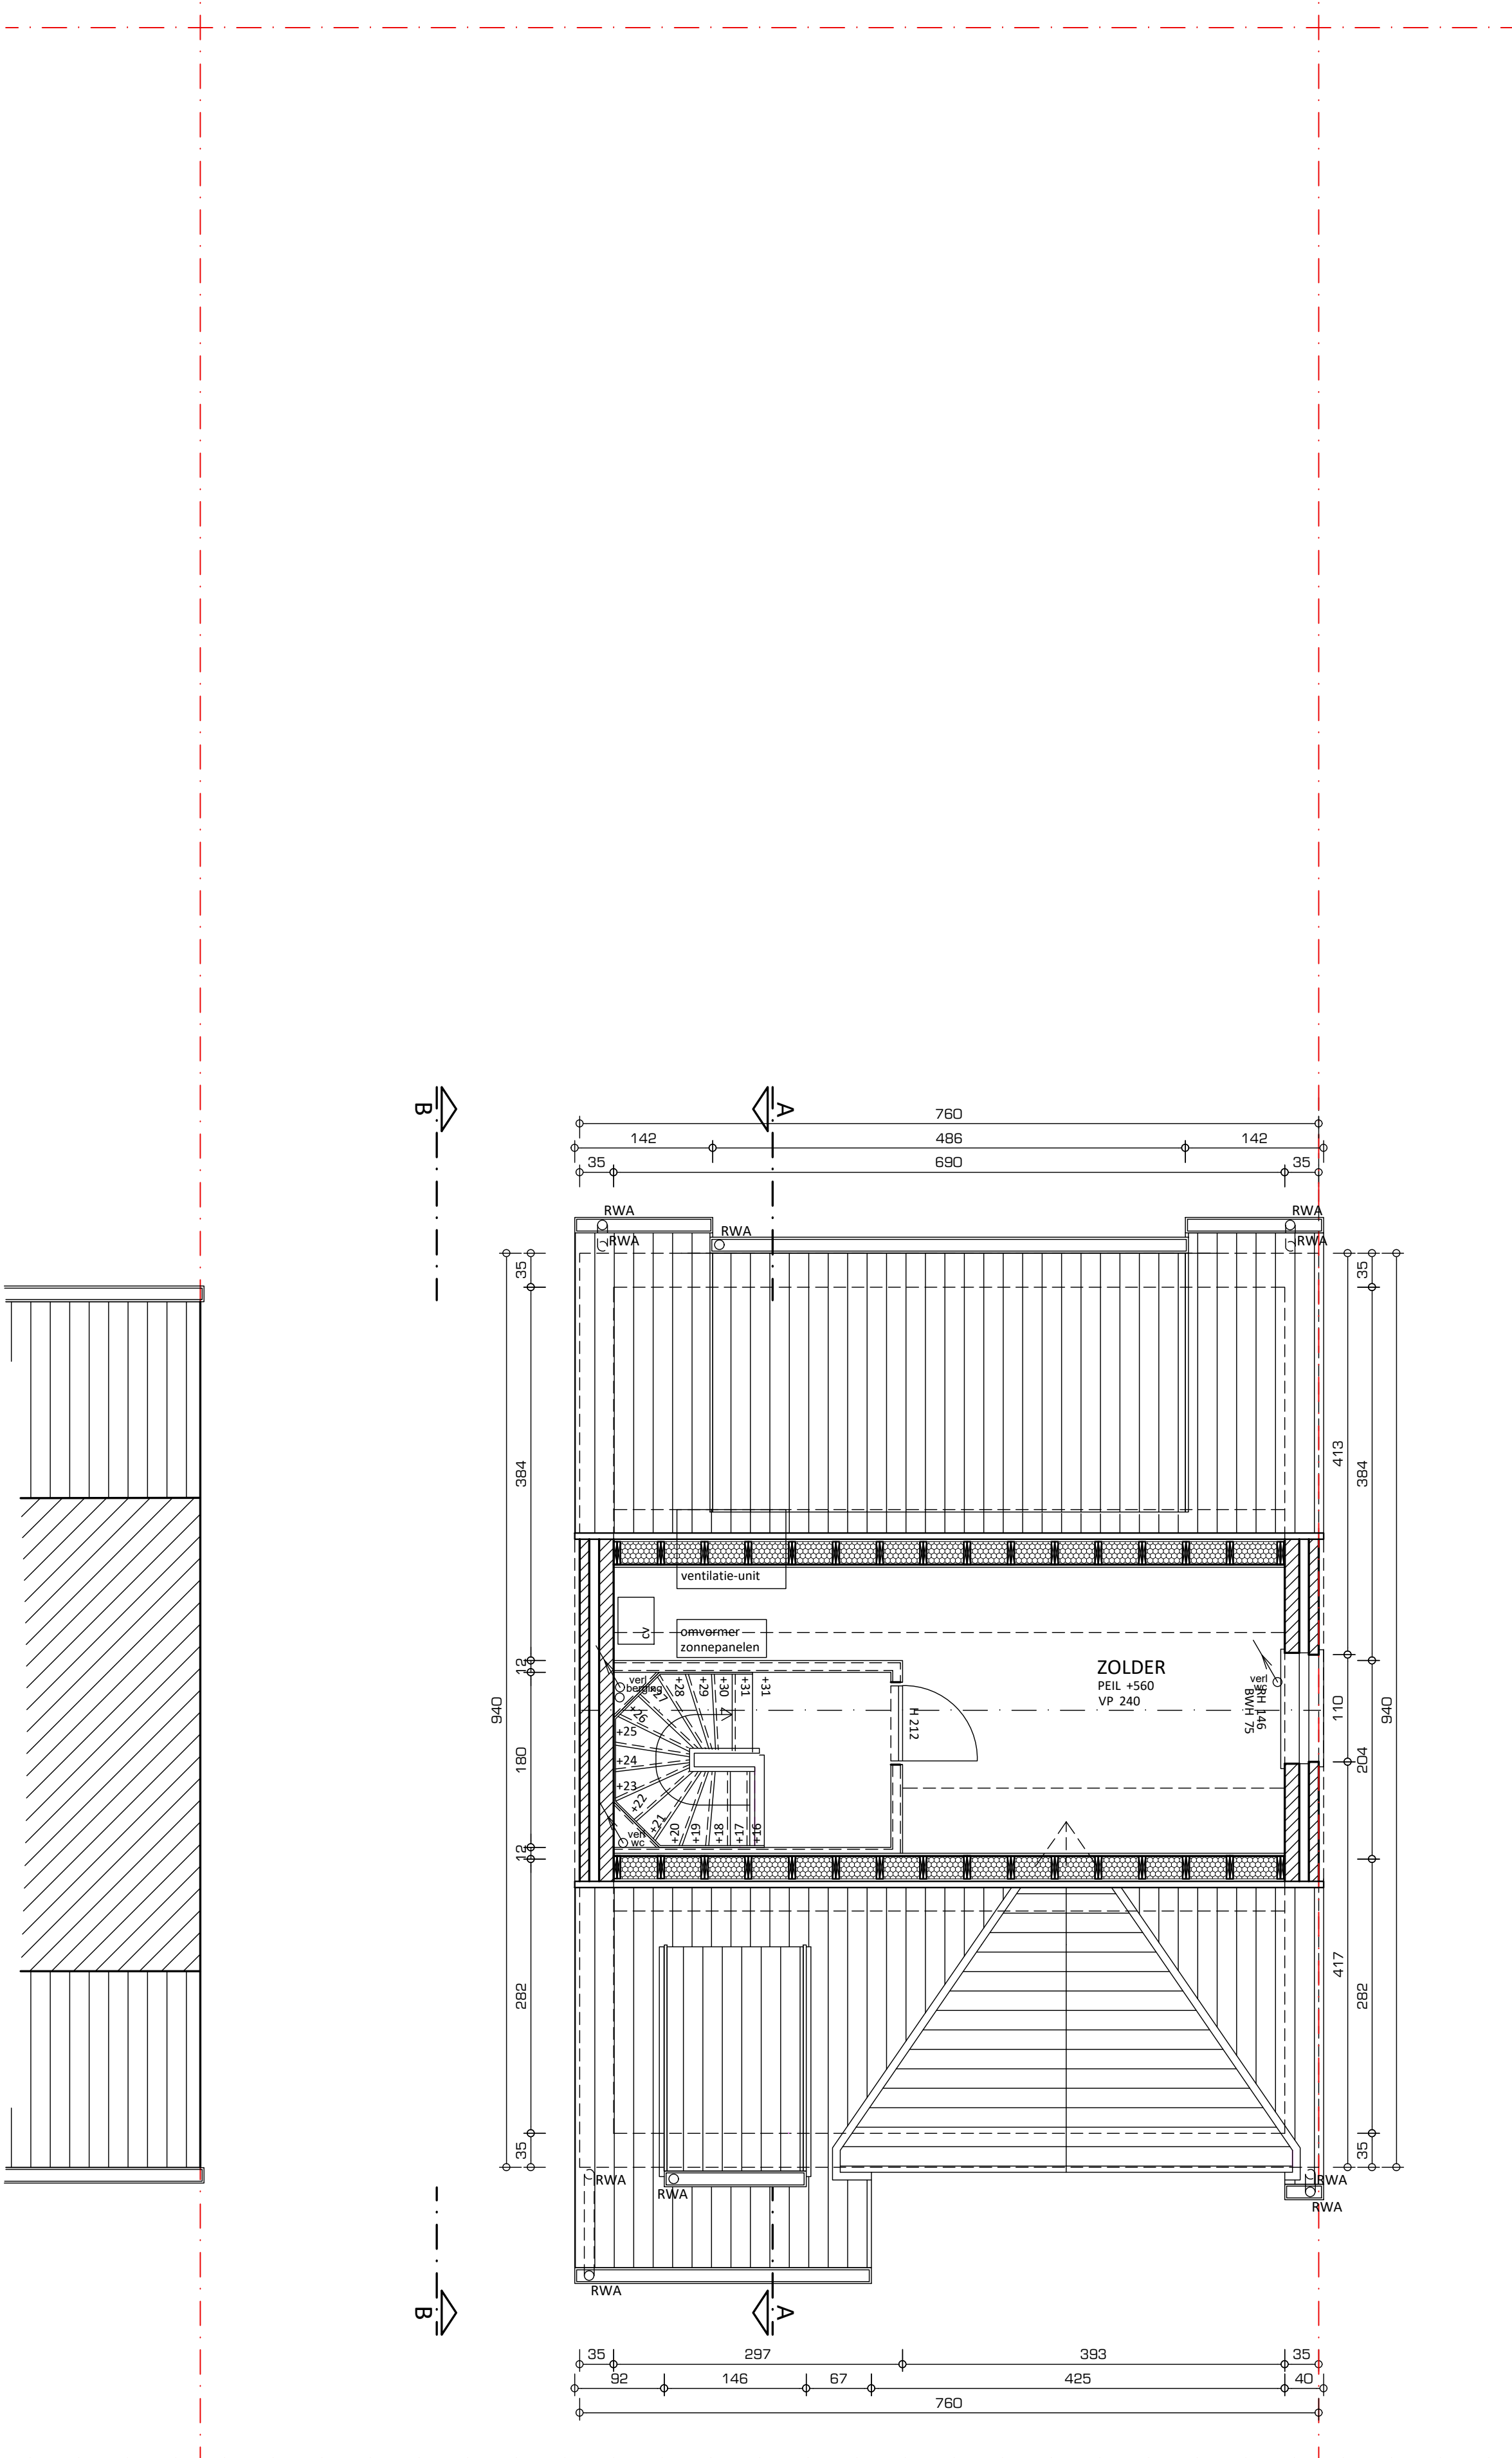

ZOLDER

horizontale snede op H160cm (tov peil +560)

