


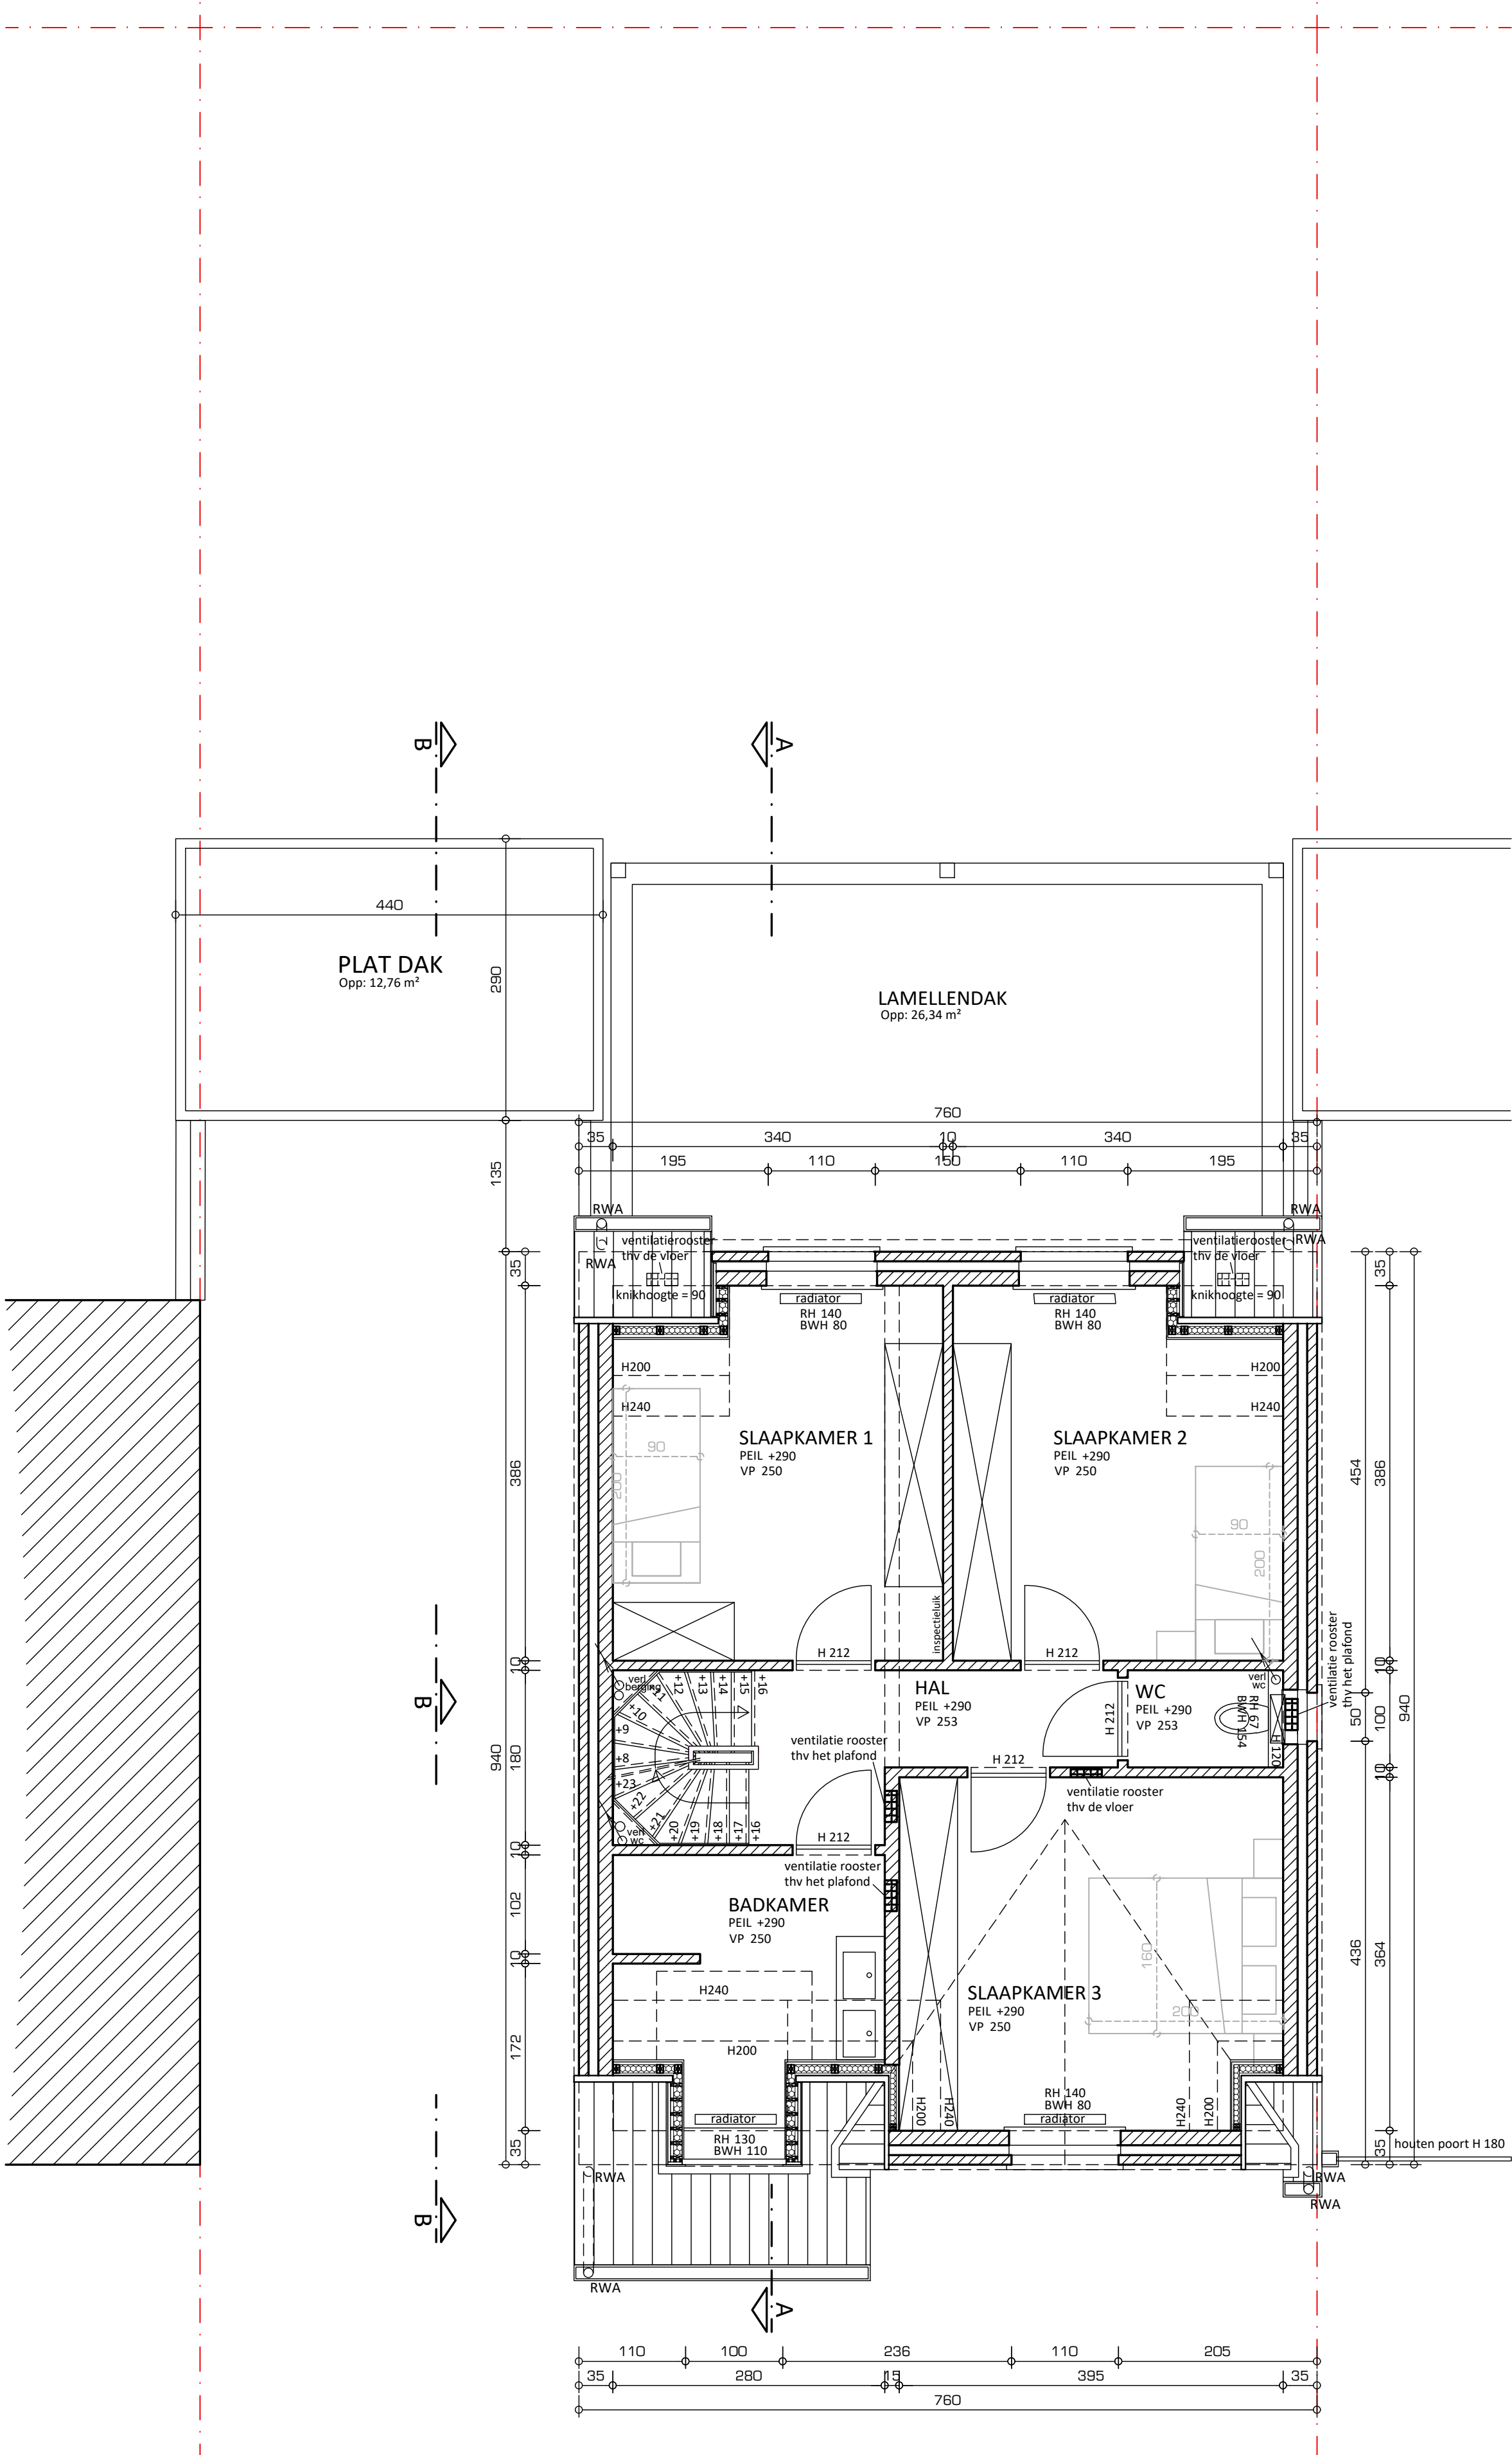

VERD +1

horizontale snede op H160cm (tov peil +290)

