


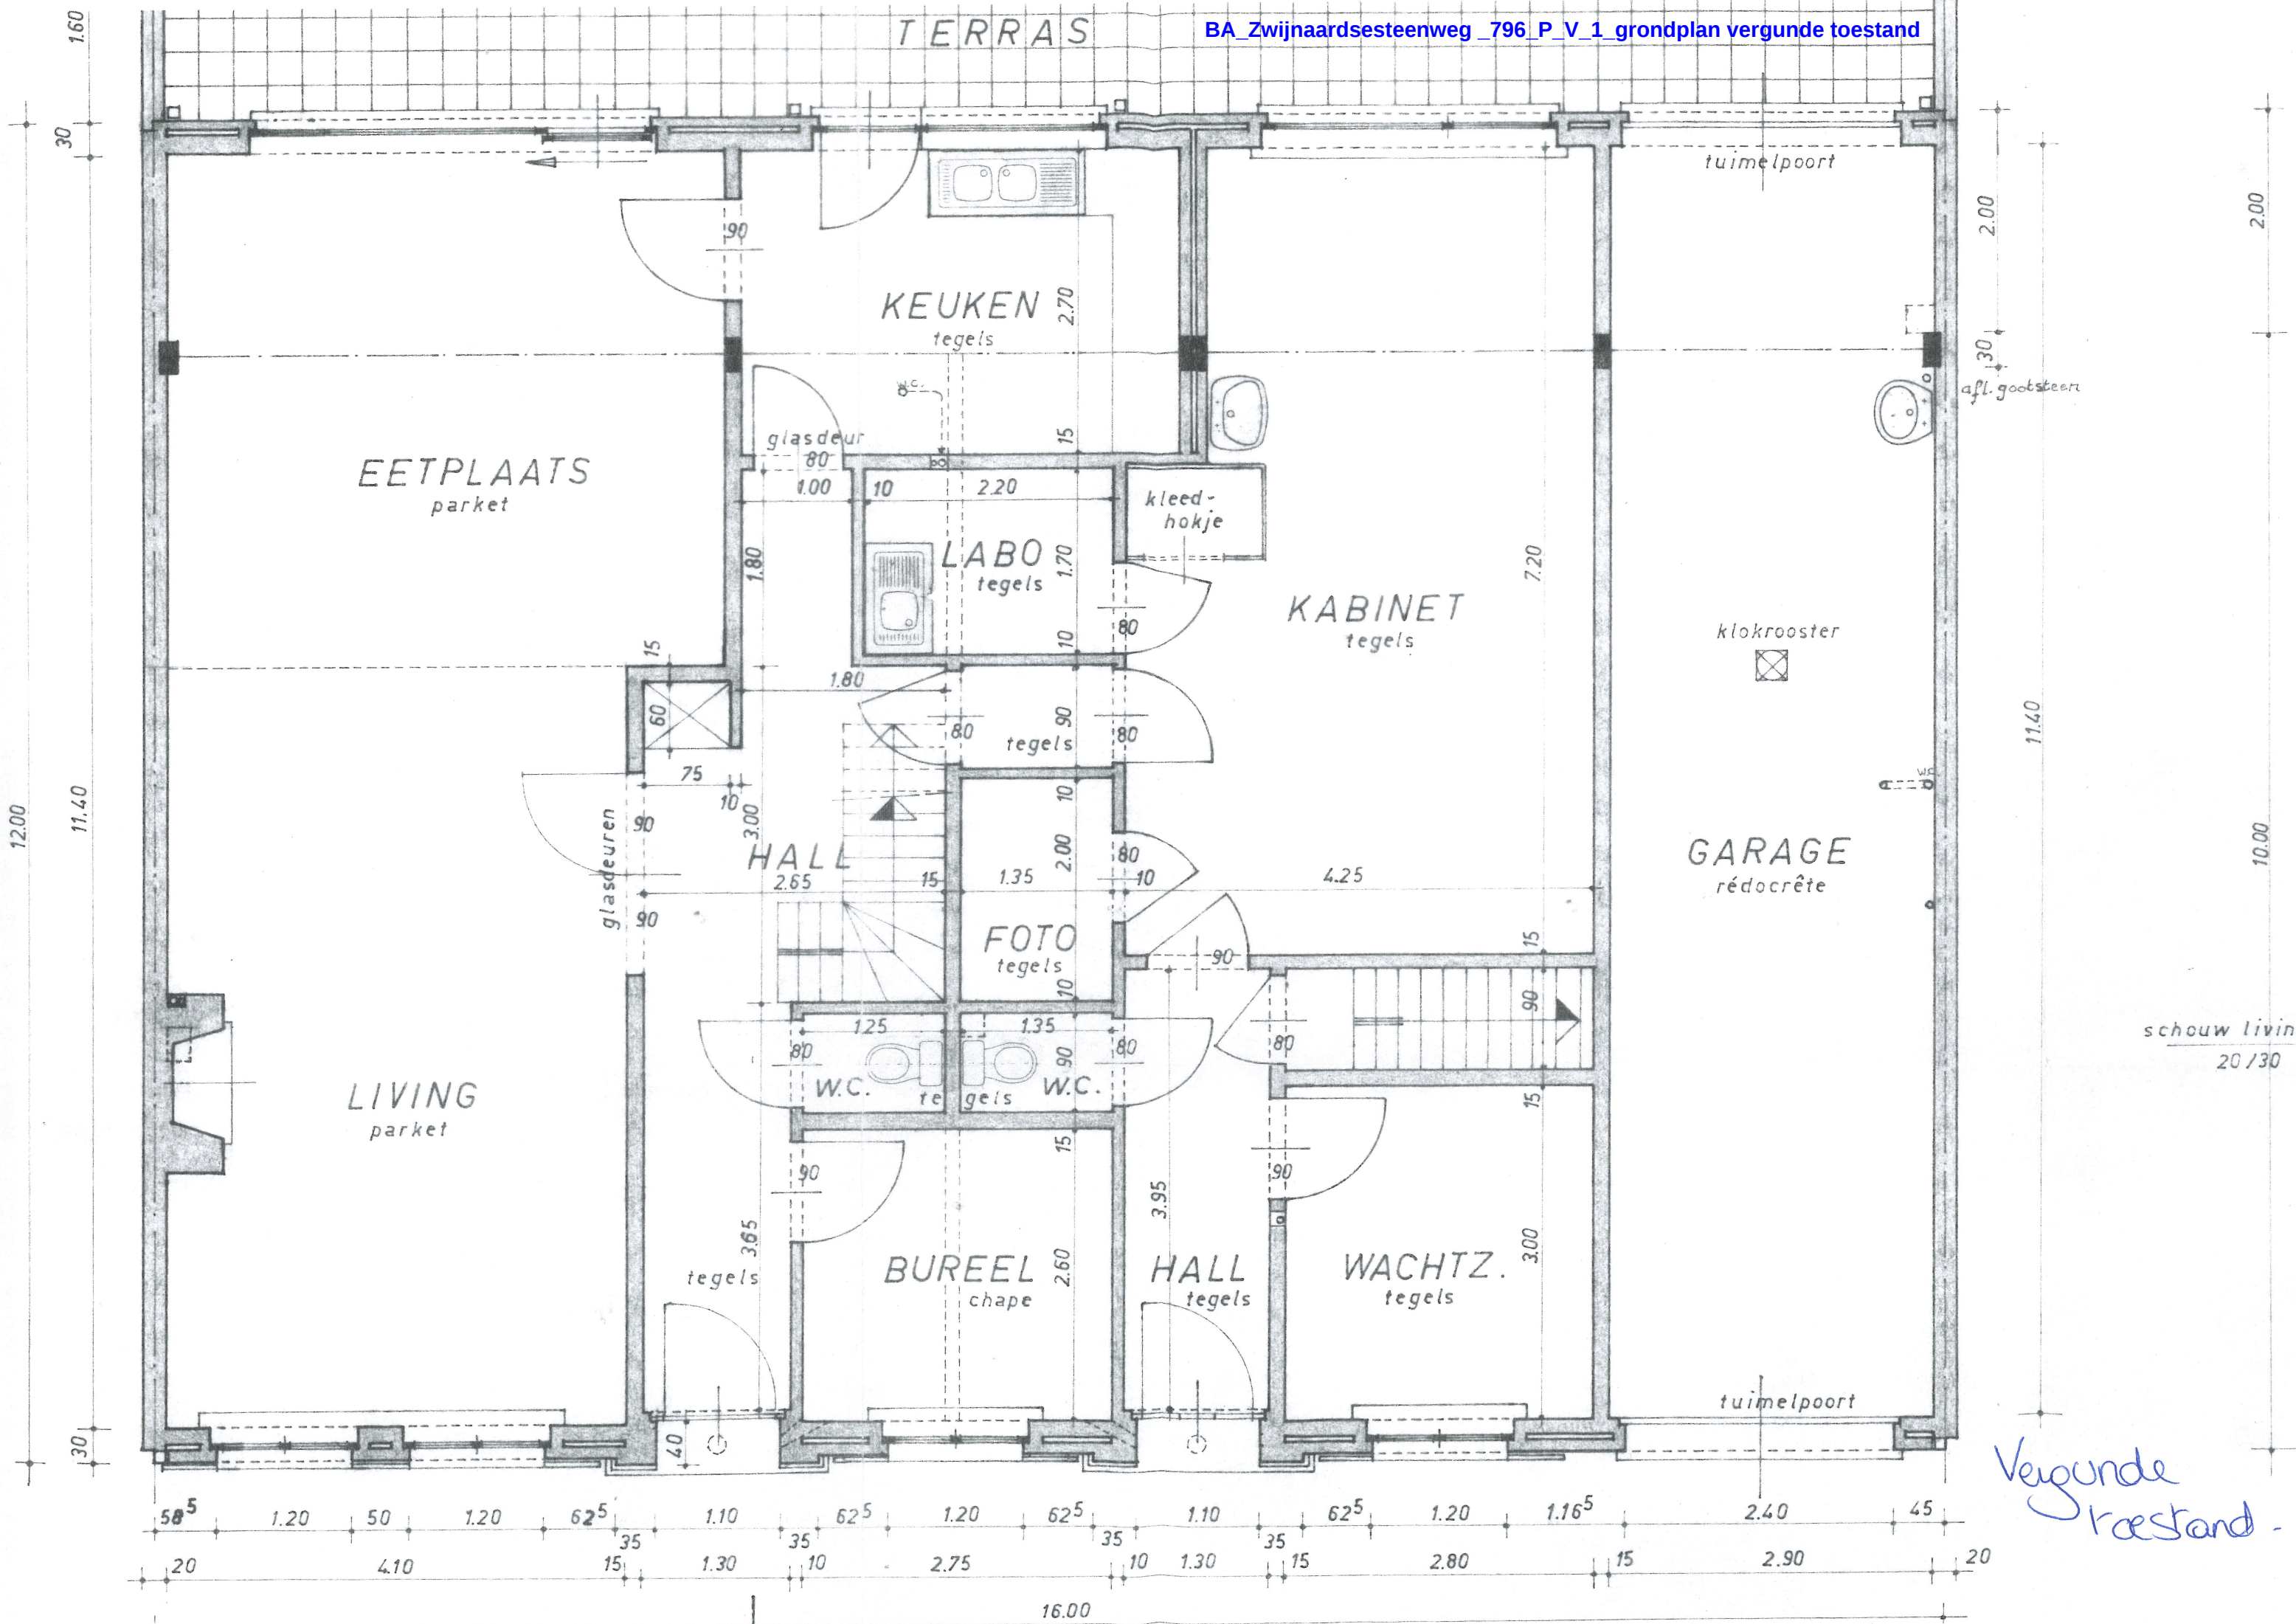

Vergunde
toestand.