


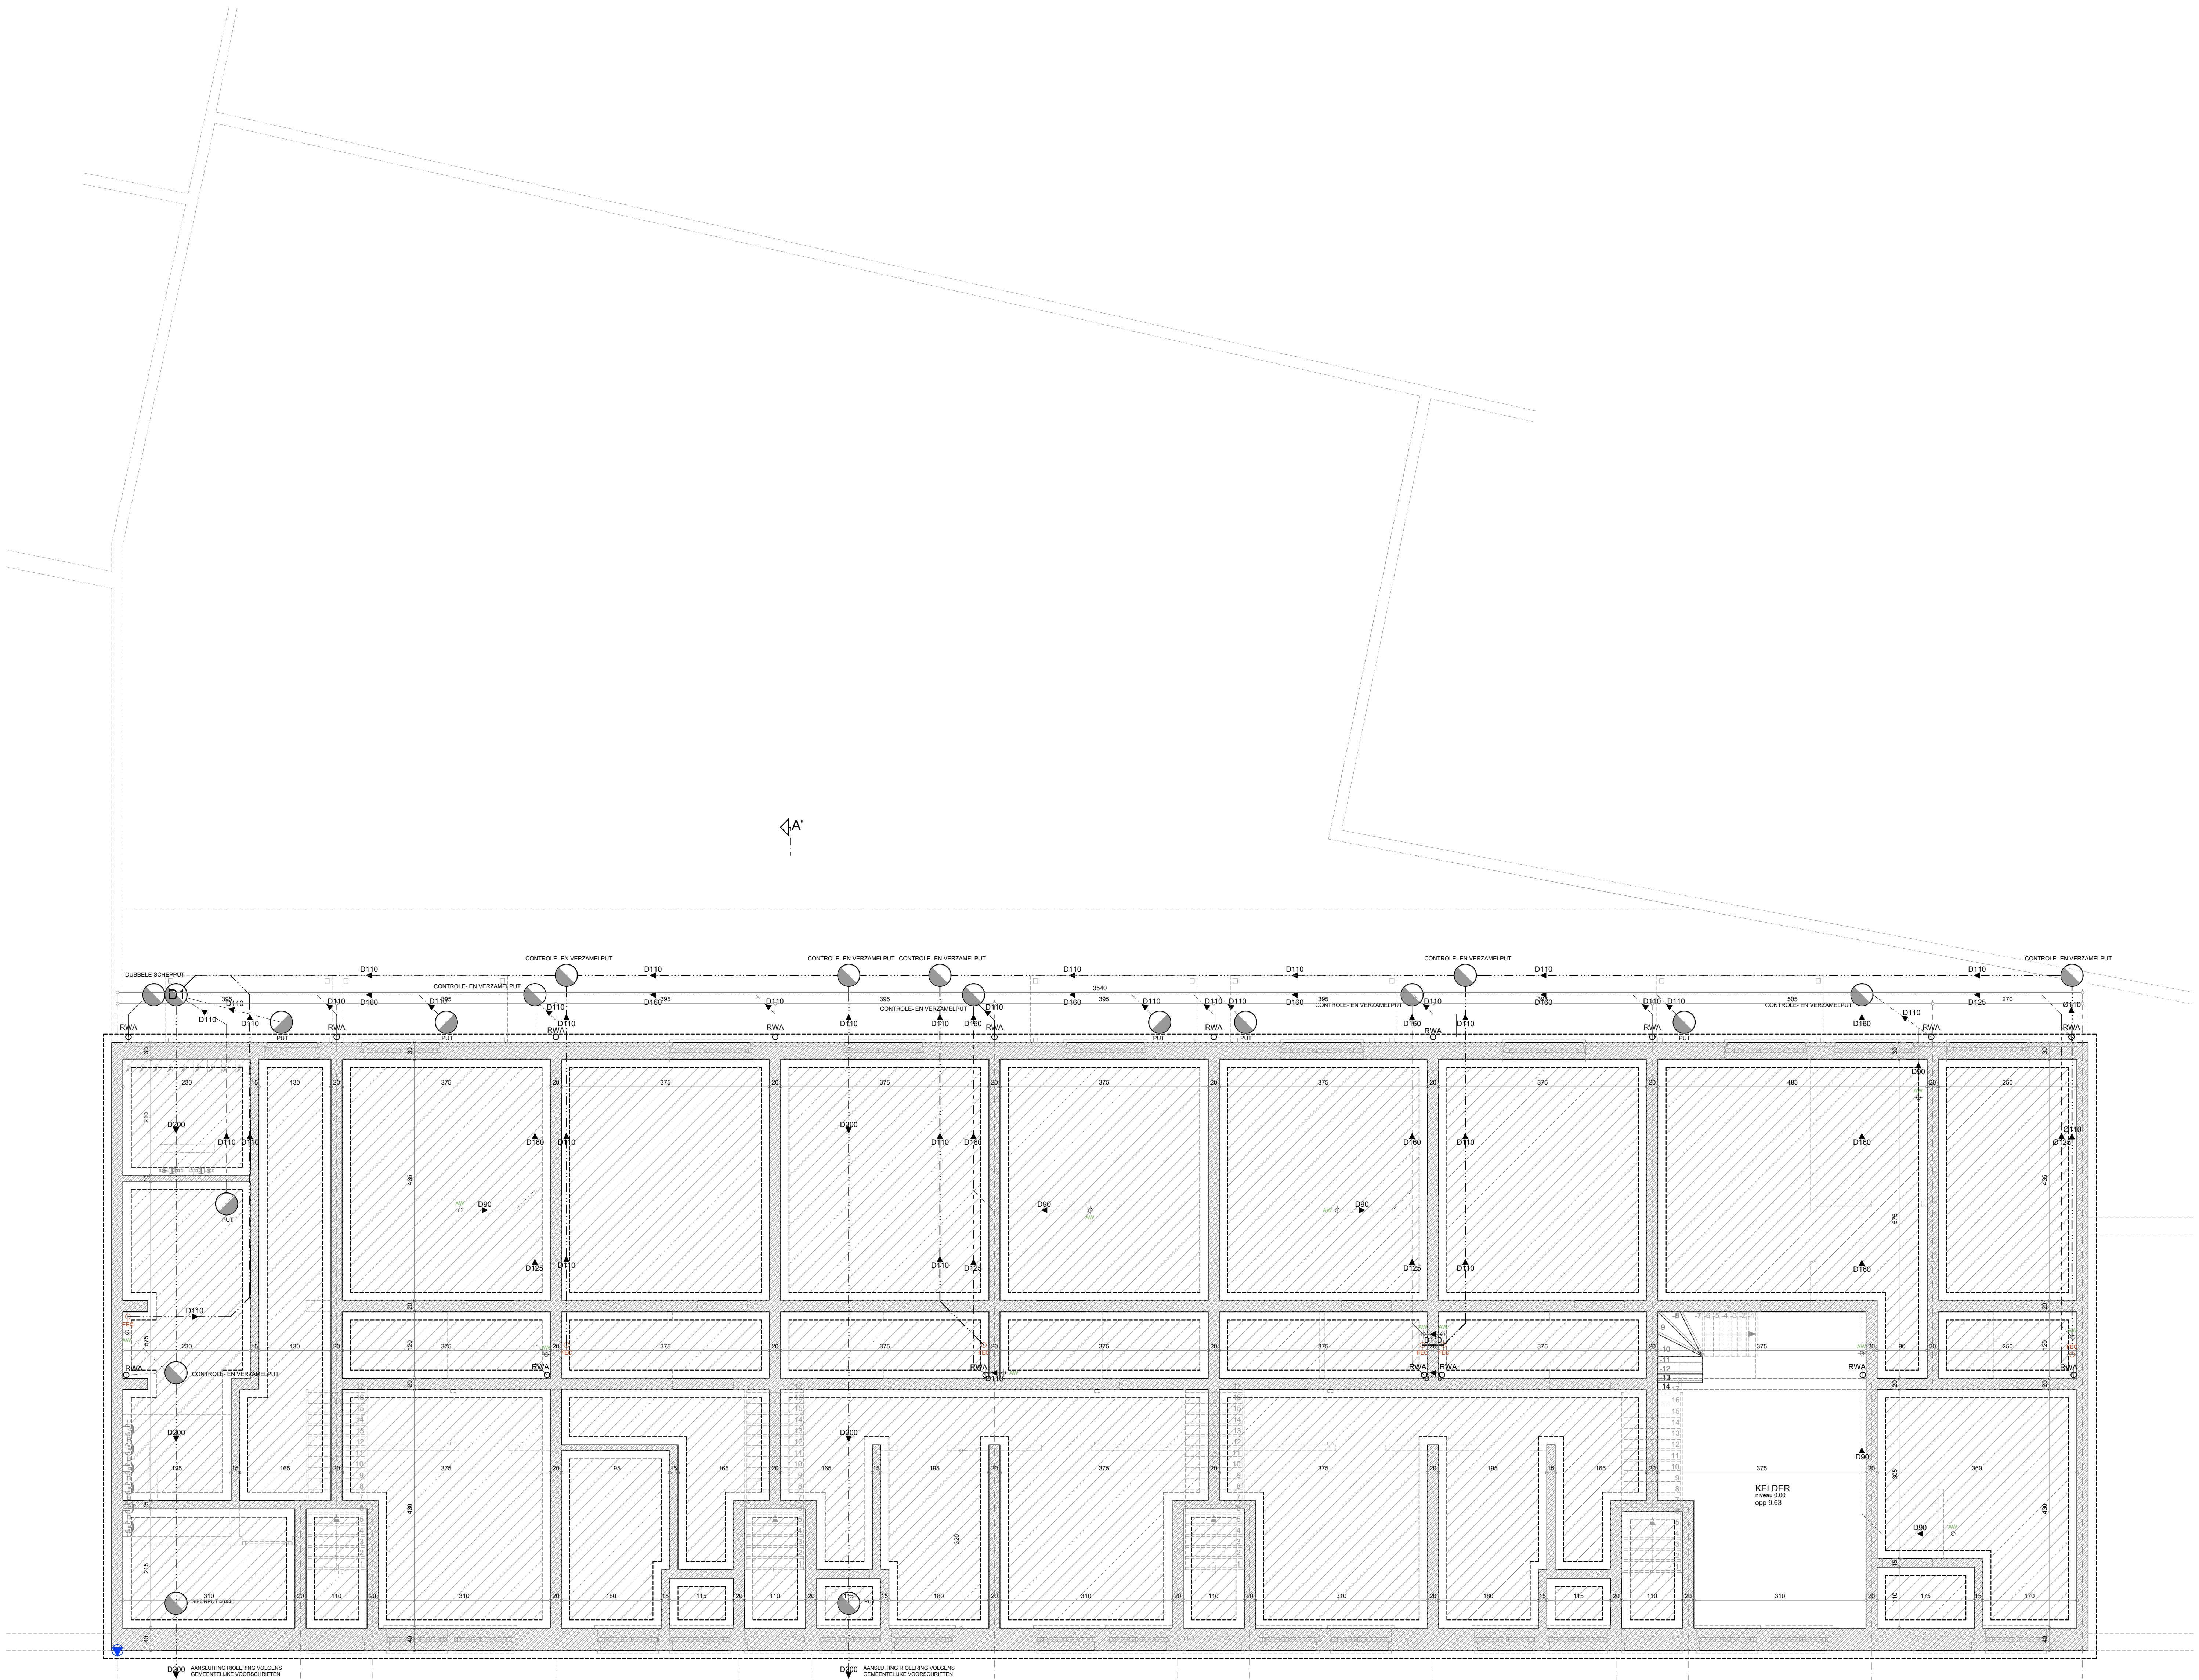

FUNDERING- EN RIOLERINGSPLAN



1:50



A-A'