



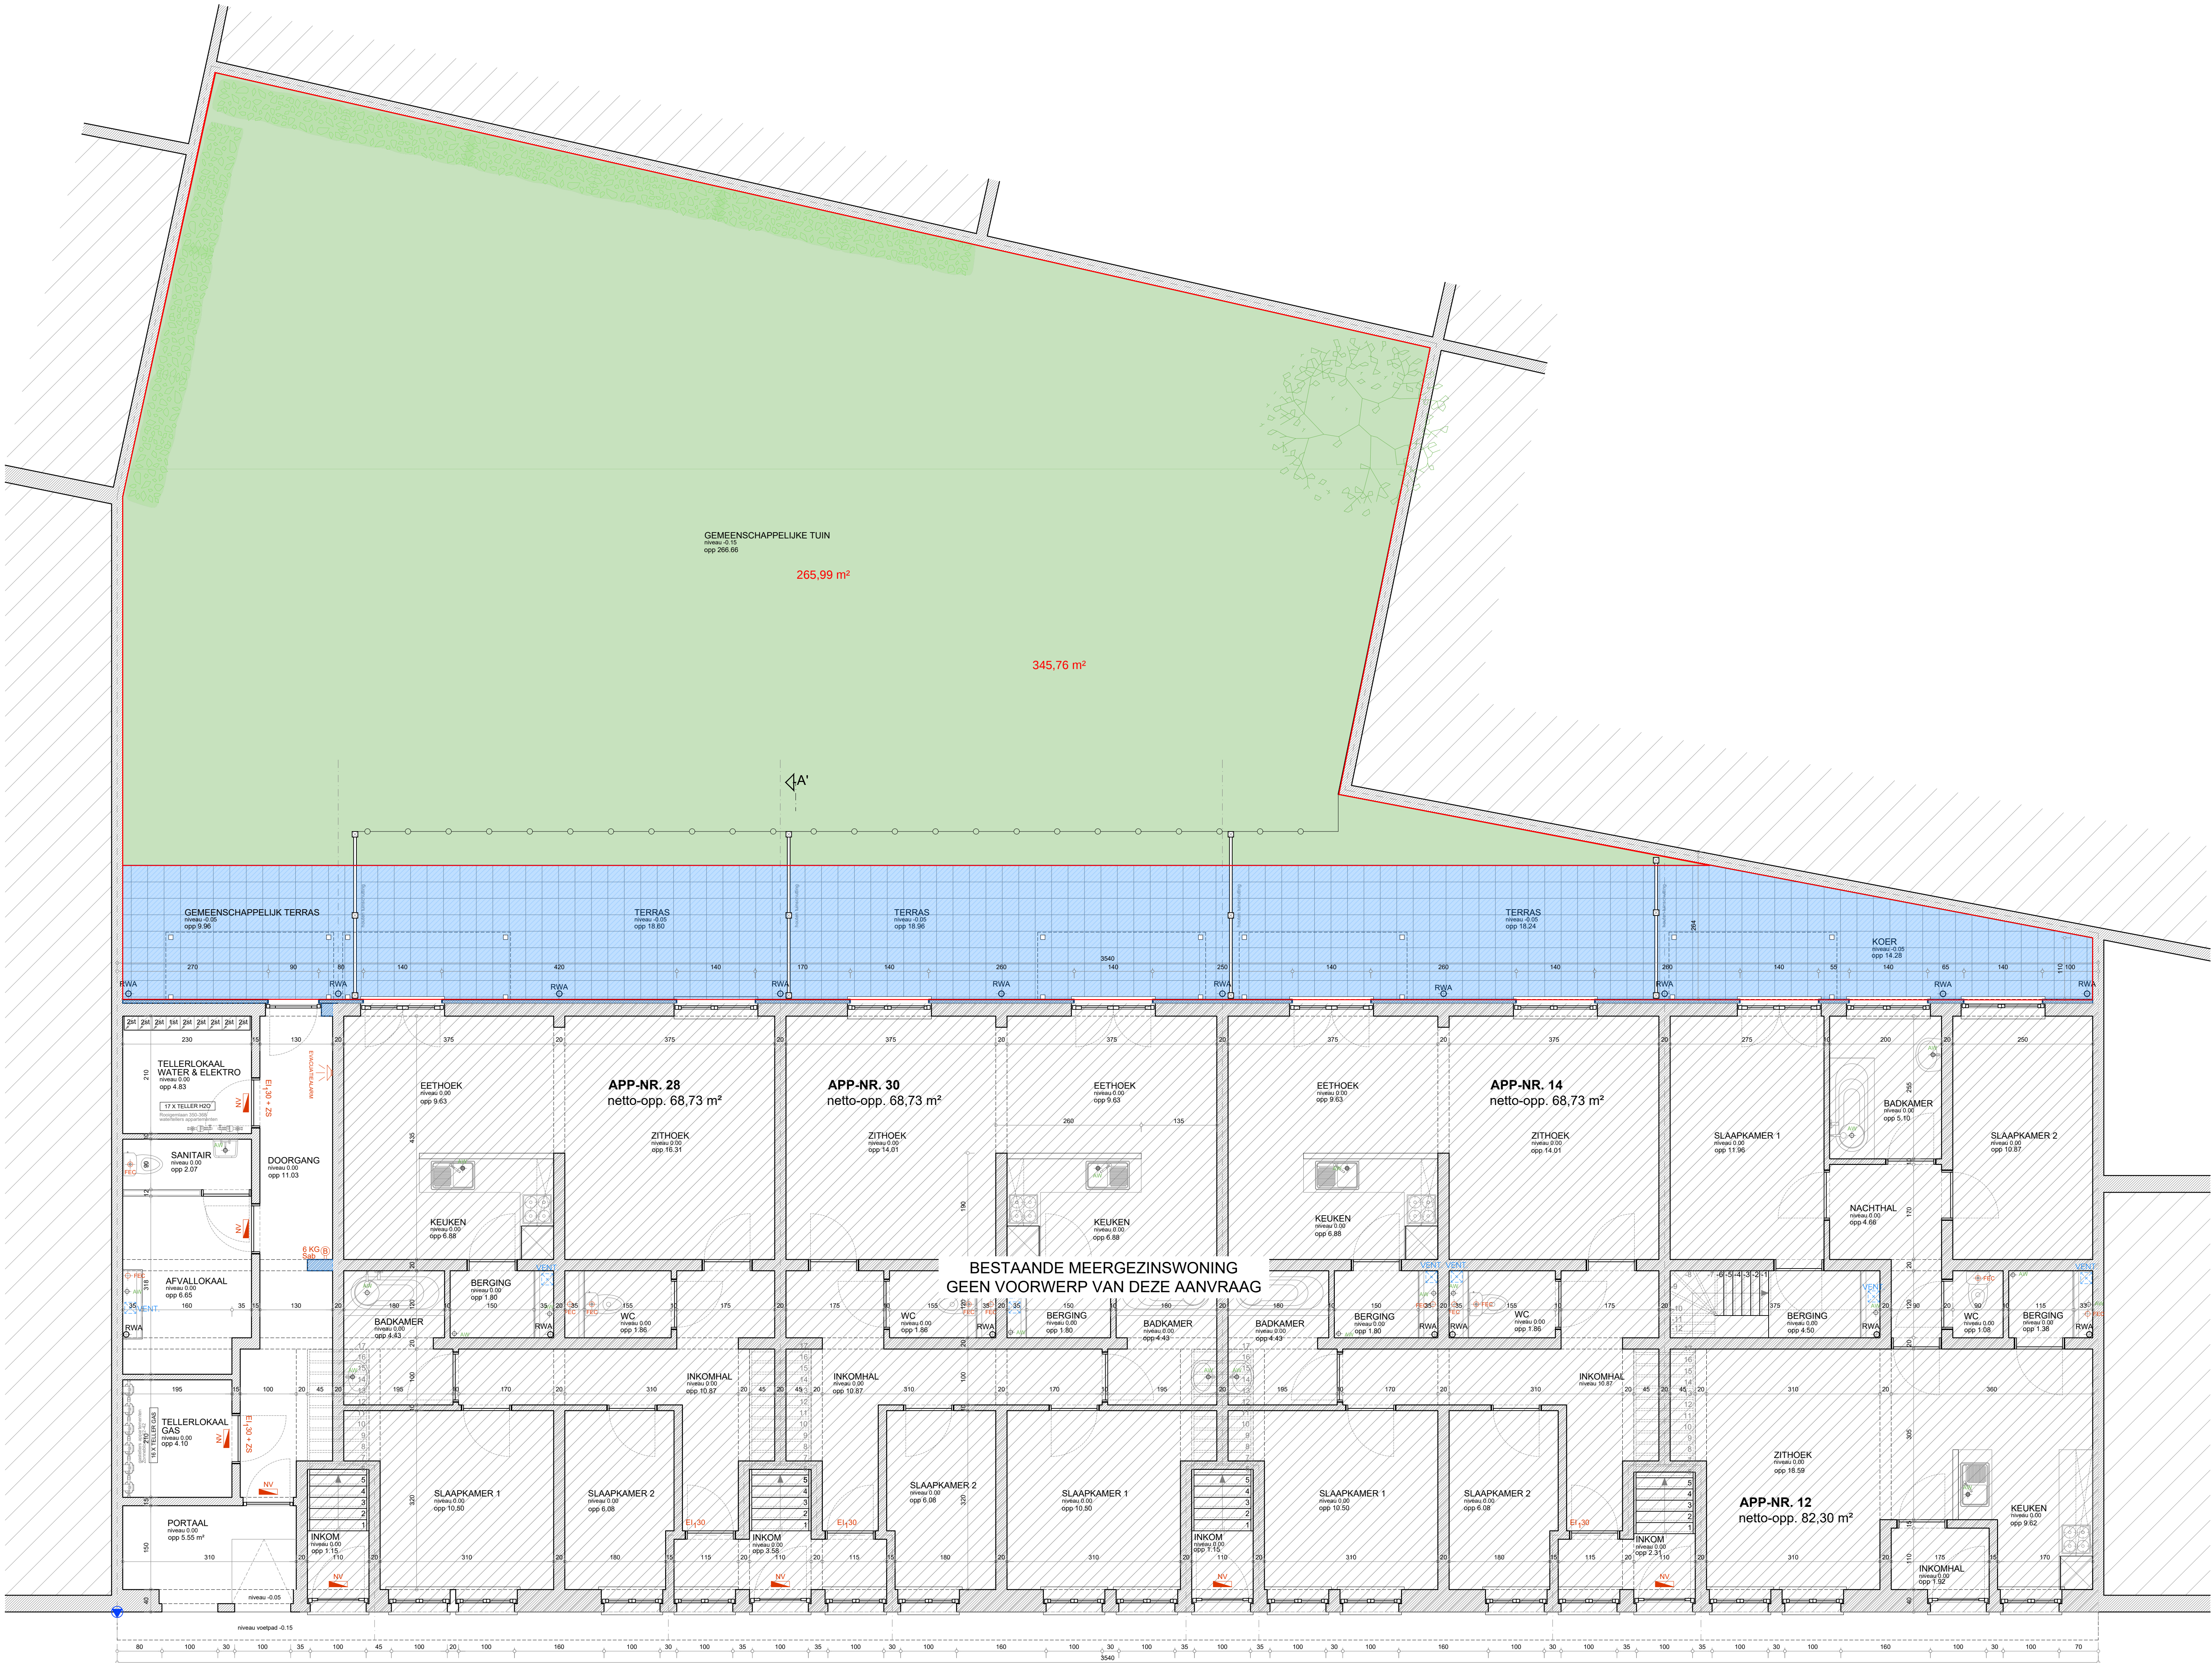

GELIJKVLOERS 00 nivo +0.00

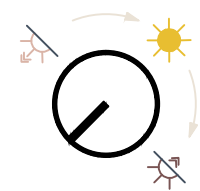

1:50



1A