


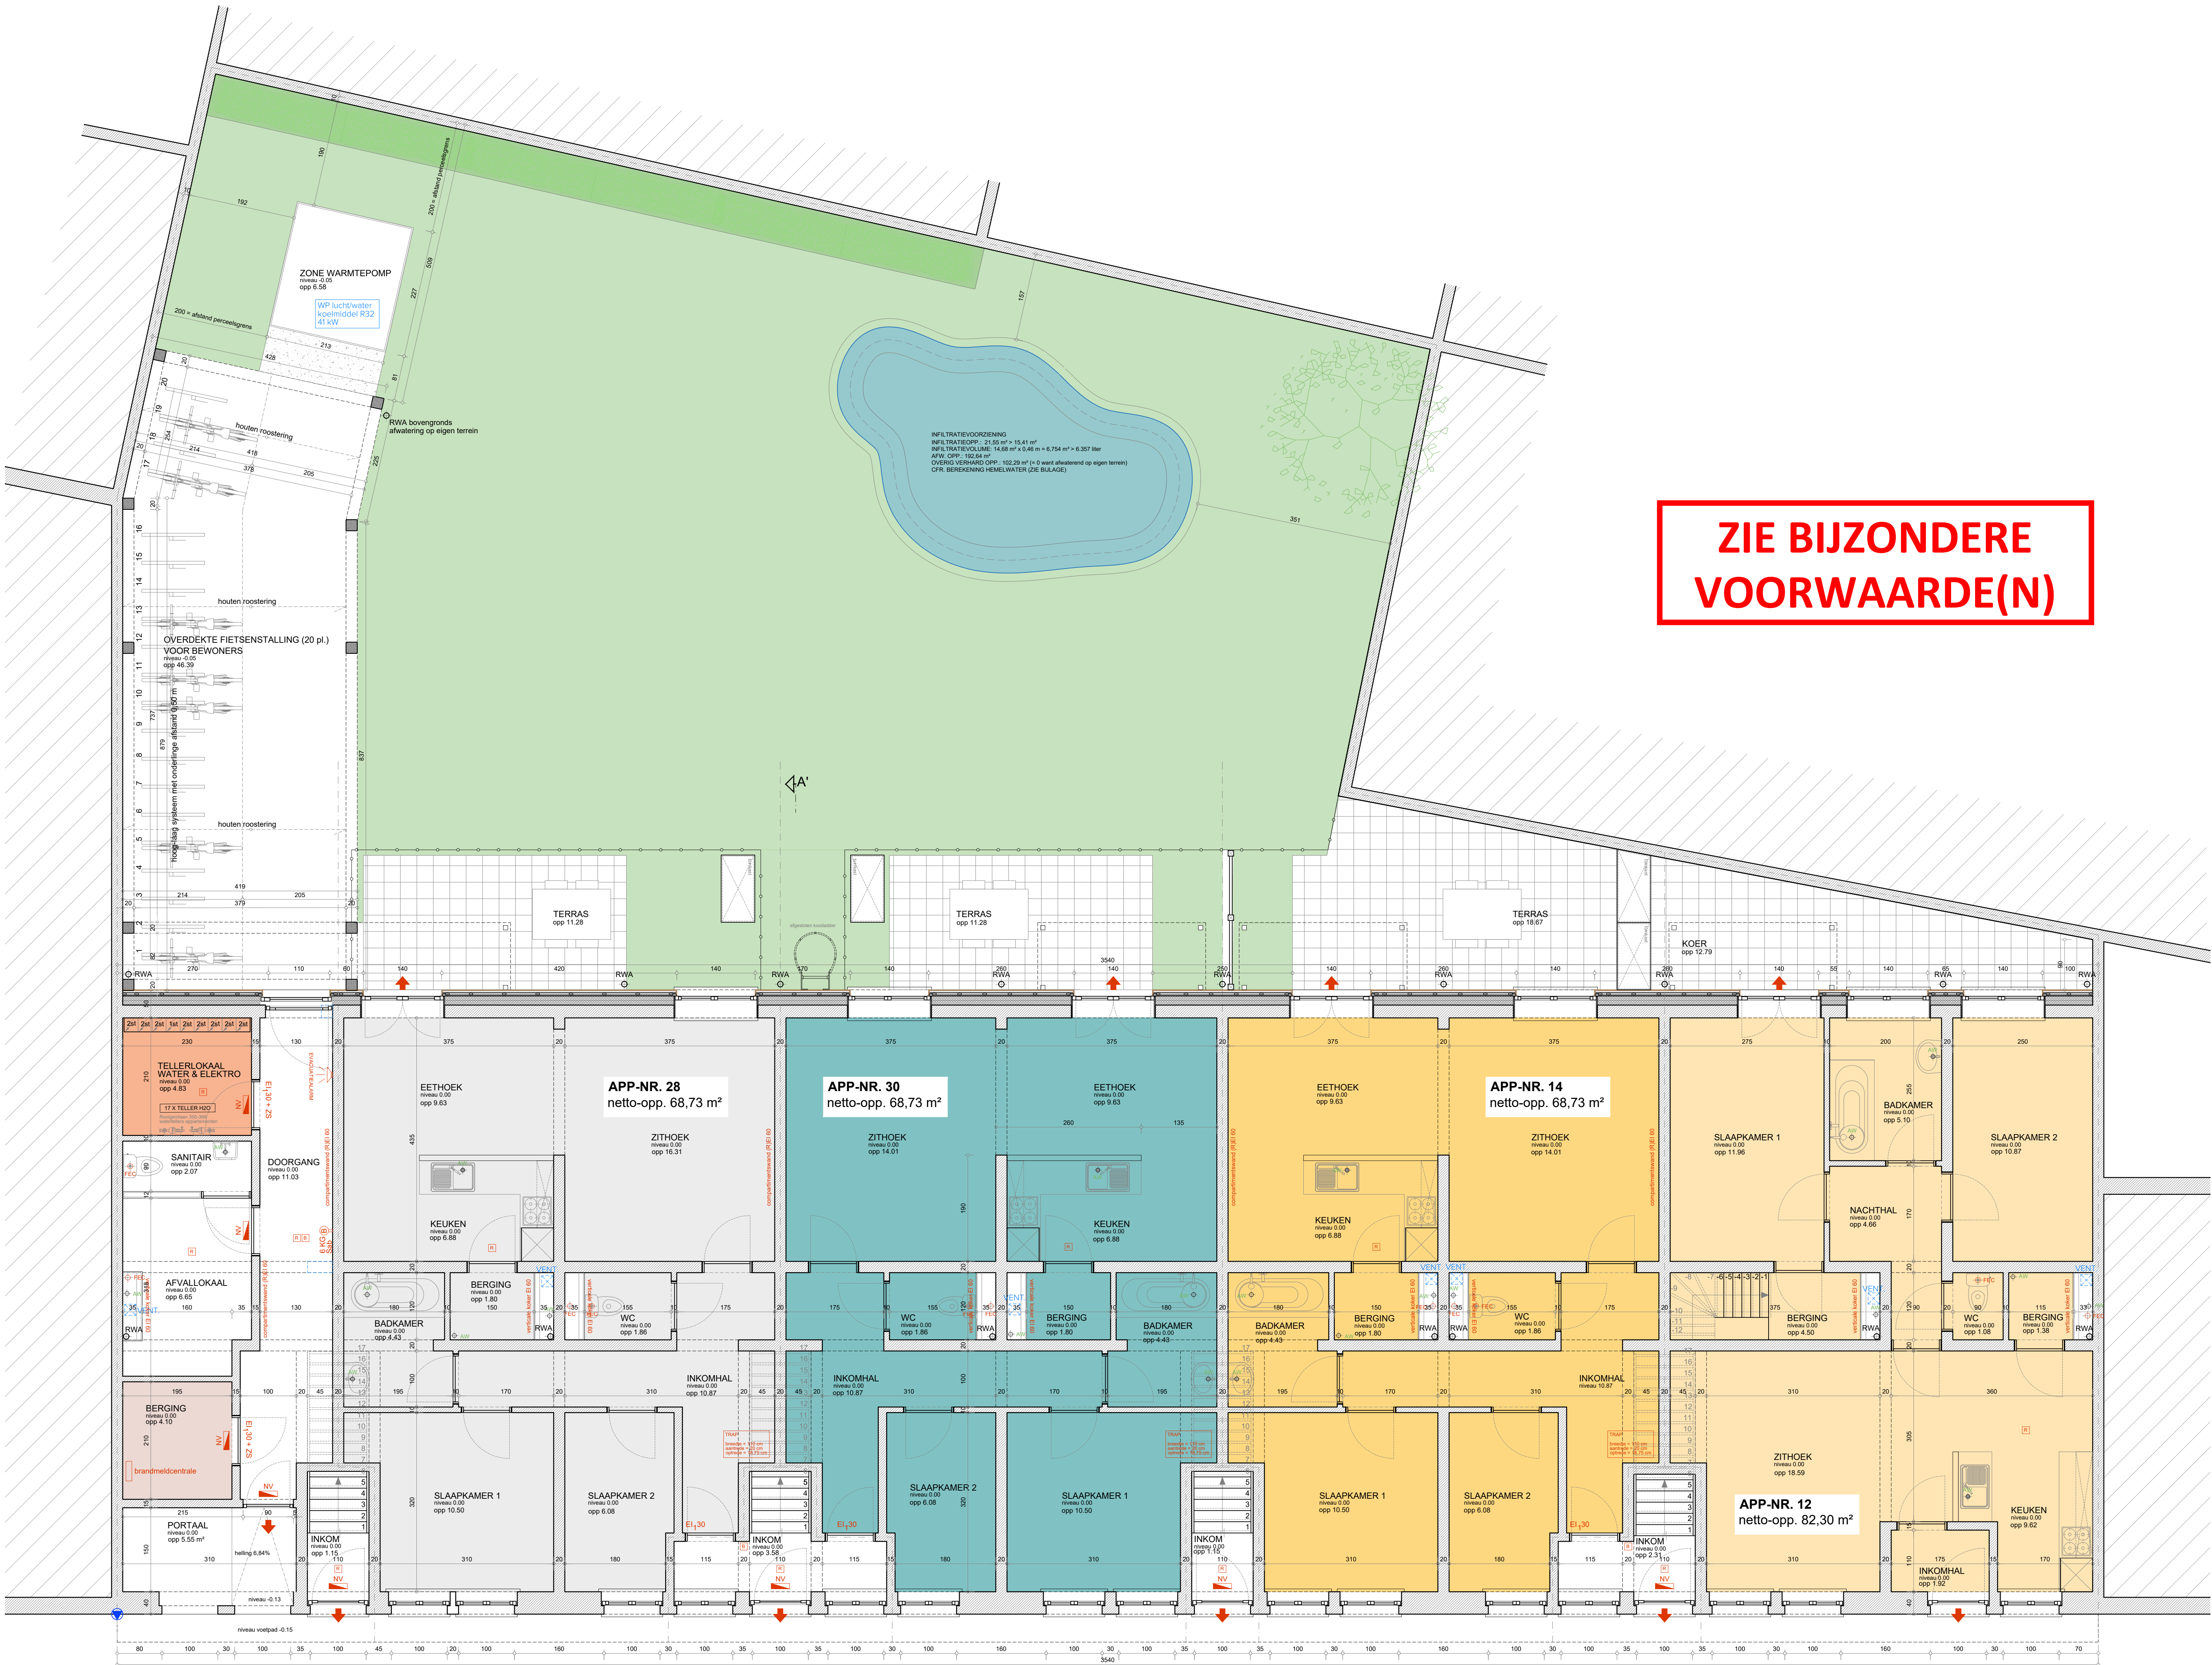

ZIE BIJZONDERE
VOORWAARDE(N)

GELIJKVLOERS 00 nivo +0.00

BESTAANDE MEERGEZINSWONING
PLANNENSET NIEUWE TOESTAND = PLANNENSET BRANDWEER

- STRUCTURELE ELEMENTEN R60
COMPARTIMENTSWANDEN (R)E60

compartment app./nr. 28 - 68,73 m²
compartment app./nr. 30 - 68,73 m²
compartment app./nr. 14 - 68,73 m²
compartment app./nr. 12 - 82,30 m²
- TRAPPEN R60 - WANDEN TRAPPENHUIS (R)E60
COMPARTIMENTSDEUREN EI,30 (+ 2s)

compartment tellerlokaal elektro - 4,83 m²
compartment berging - 4,10 m²