



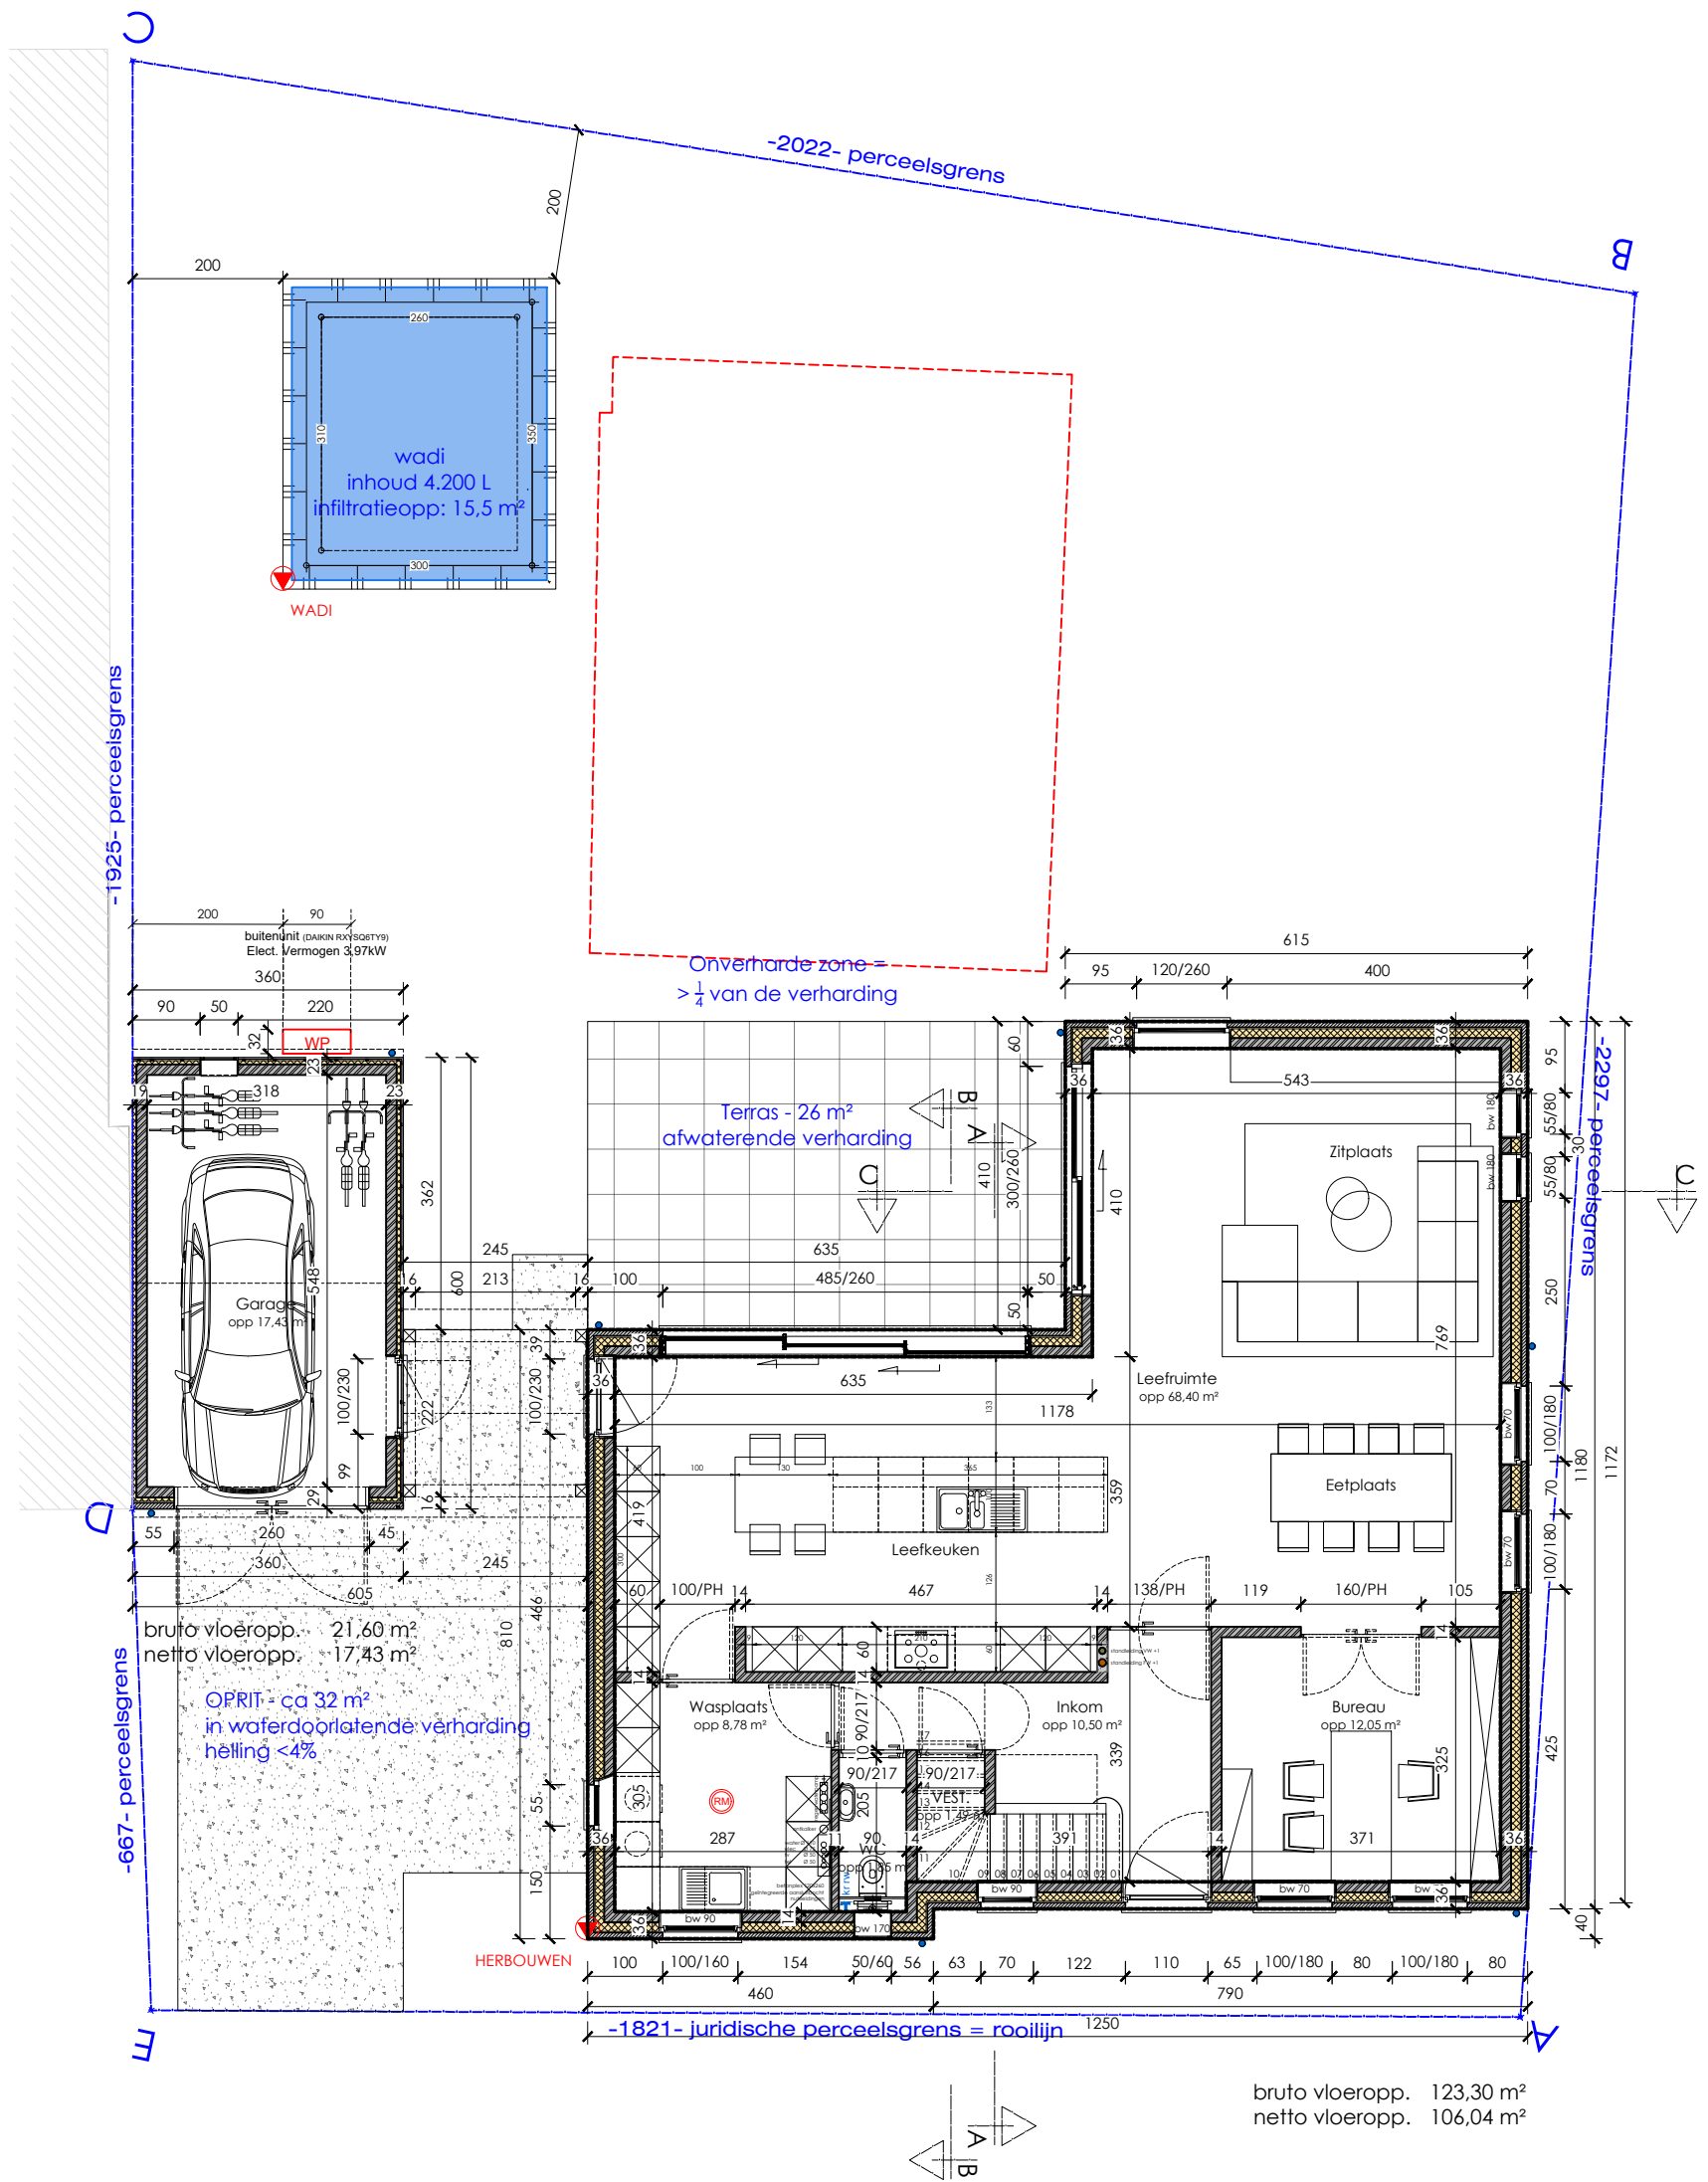

GRONDPLAN

0 100 200 300 400 cm 500 cm

SCHAAL 1/100

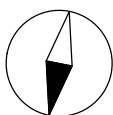

bruto vloeropp. 123,30 m²
netto vloeropp. 106,04 m²