


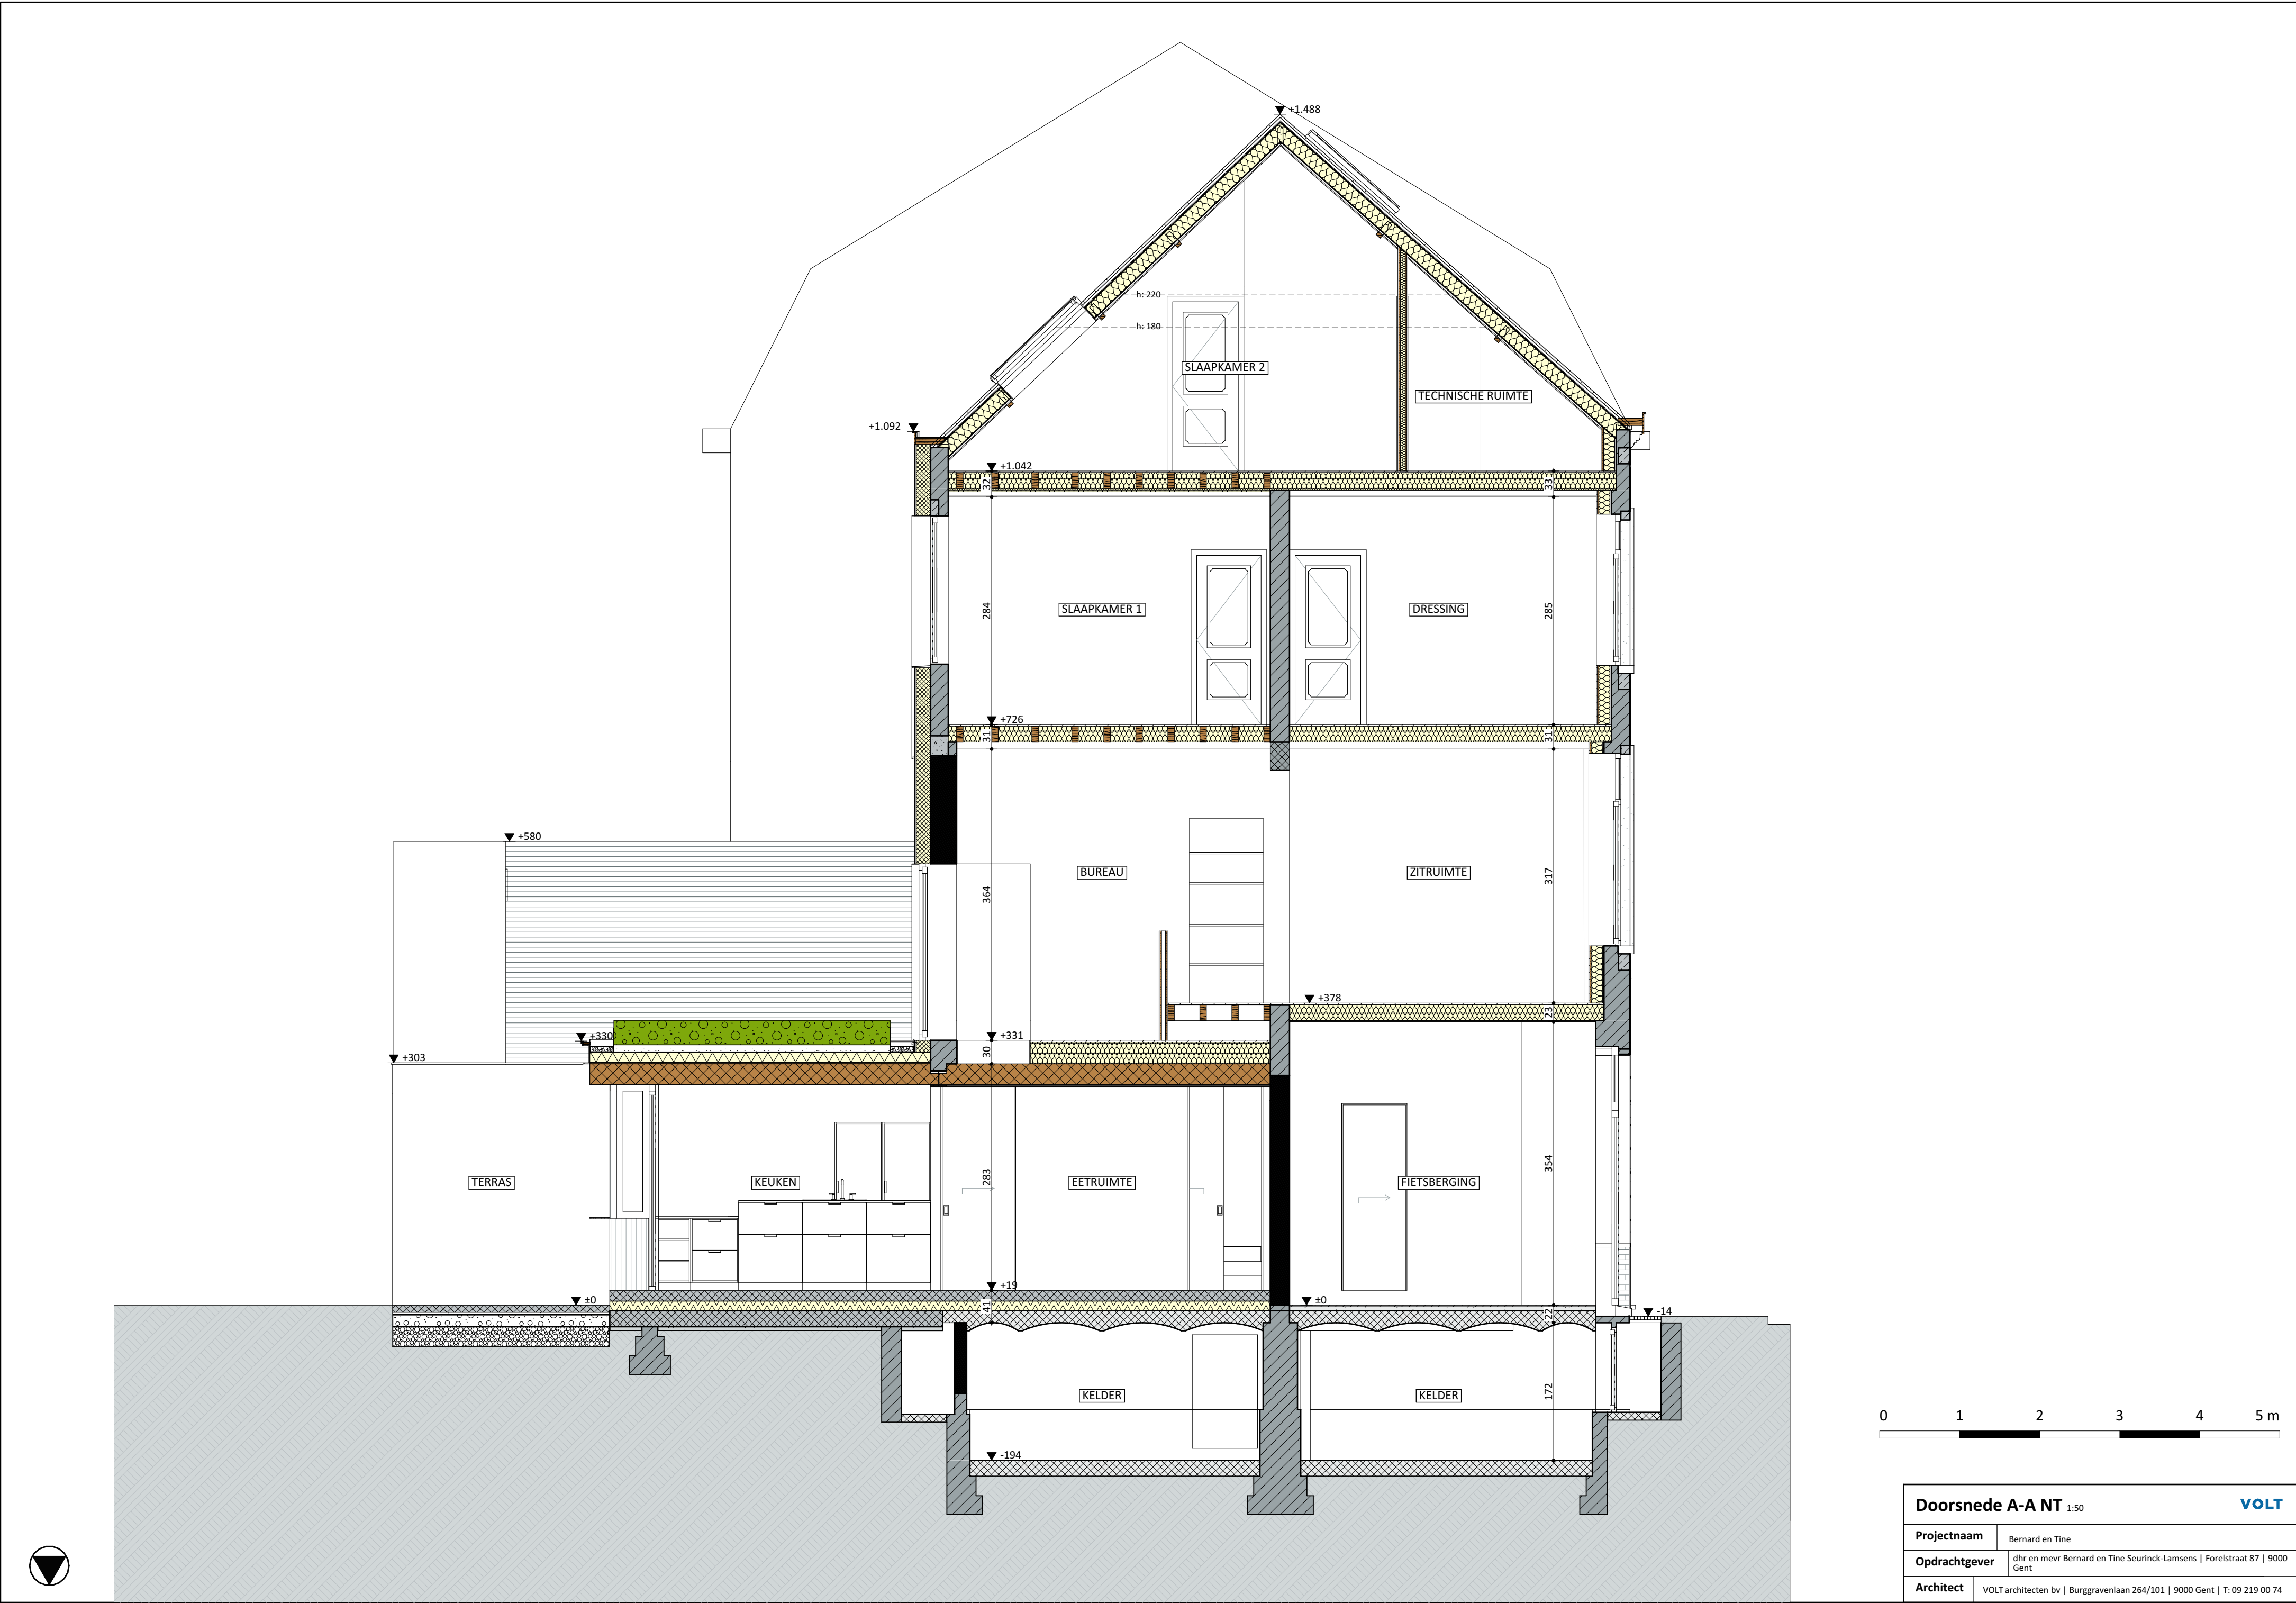

Doorsnede A-A NT 1:50		VOLT
Projectnaam	Bernard en Tine	
Opdrachtgever	dhr en mevr Bernard en Tine Seurinck-Lamsens Forelstraat 87 9000 Gent	
Architect	VOLT architecten bv Burggravenlaan 264/101 9000 Gent T: 09 219 00 74	