



	Keynotes	
	Signage	
	Exterior	
SN-03	Illuminated box letters	back light illuminated letters dimensions: 1.700 W 215 H 40 D mm material side and back letters, moutning bars: aluminium color side and back letters, moutning bars: aluminium clear brushed material letter fronts: translucent white acrylic mounting bars dimensions: 30 H 30 D mm color: to match window frames or back panel to which signage is mounted


project code	RO.BE.03
project	ROSTUDIOS GHENT SINT- NIKLAASSTRAAT 27
client Belgium	CYCLE CONCEPTS BELGIUM HOLDING BV REGENTLAAN 54 1000 BRUSSEL
project manager	ROSTUDIOS WETERINGSCHANS 109-1 1017SB AMSTERDAM
architect	XML KRELIS LOUWENSTRAAT 1F04 1055 KA AMSTERDAM
revision C	
revision B	
revision A	
first issue	16/03/2026
status	Construction Documentation
format	scale A31:10
document title	DETAIL LOGO NIEUWE TOESTAND
document number	A912

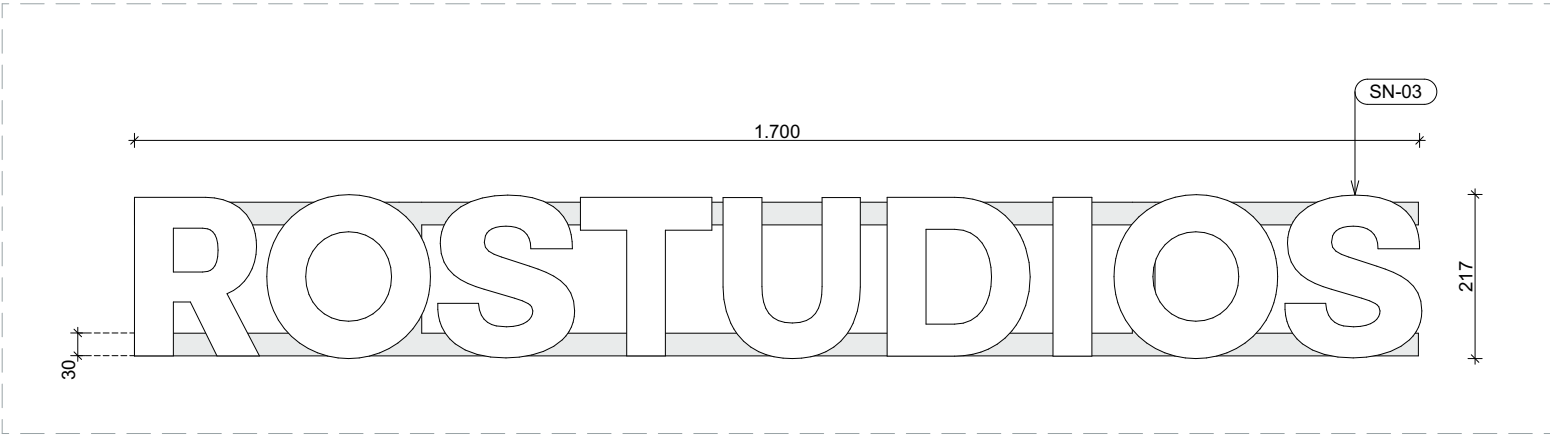


SN03 - vooraanzicht

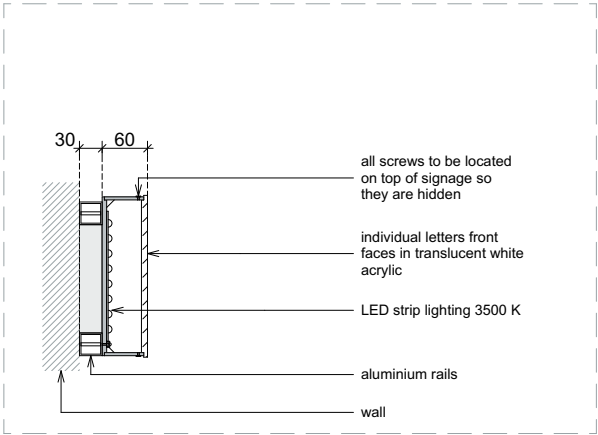

SN03 - zijaanzicht

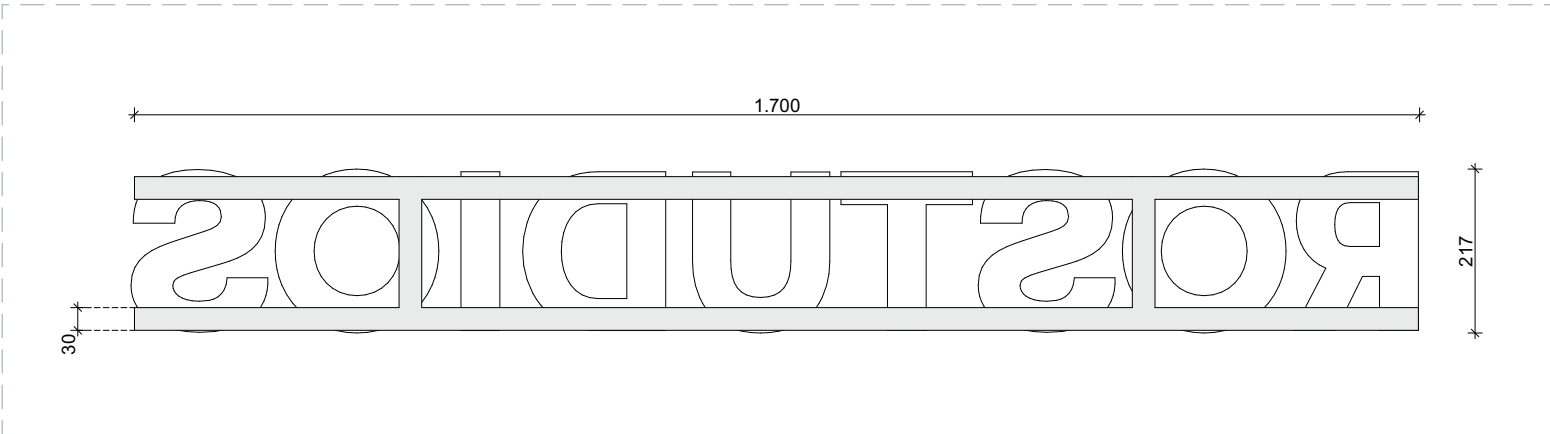

SN03 - achteraanzicht

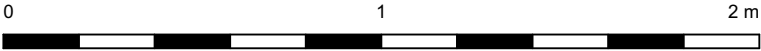

ZIE BIJZONDERE
VOORWAARDE(N)