


ZIE BIJZONDERE
VOORWAARDE(N)

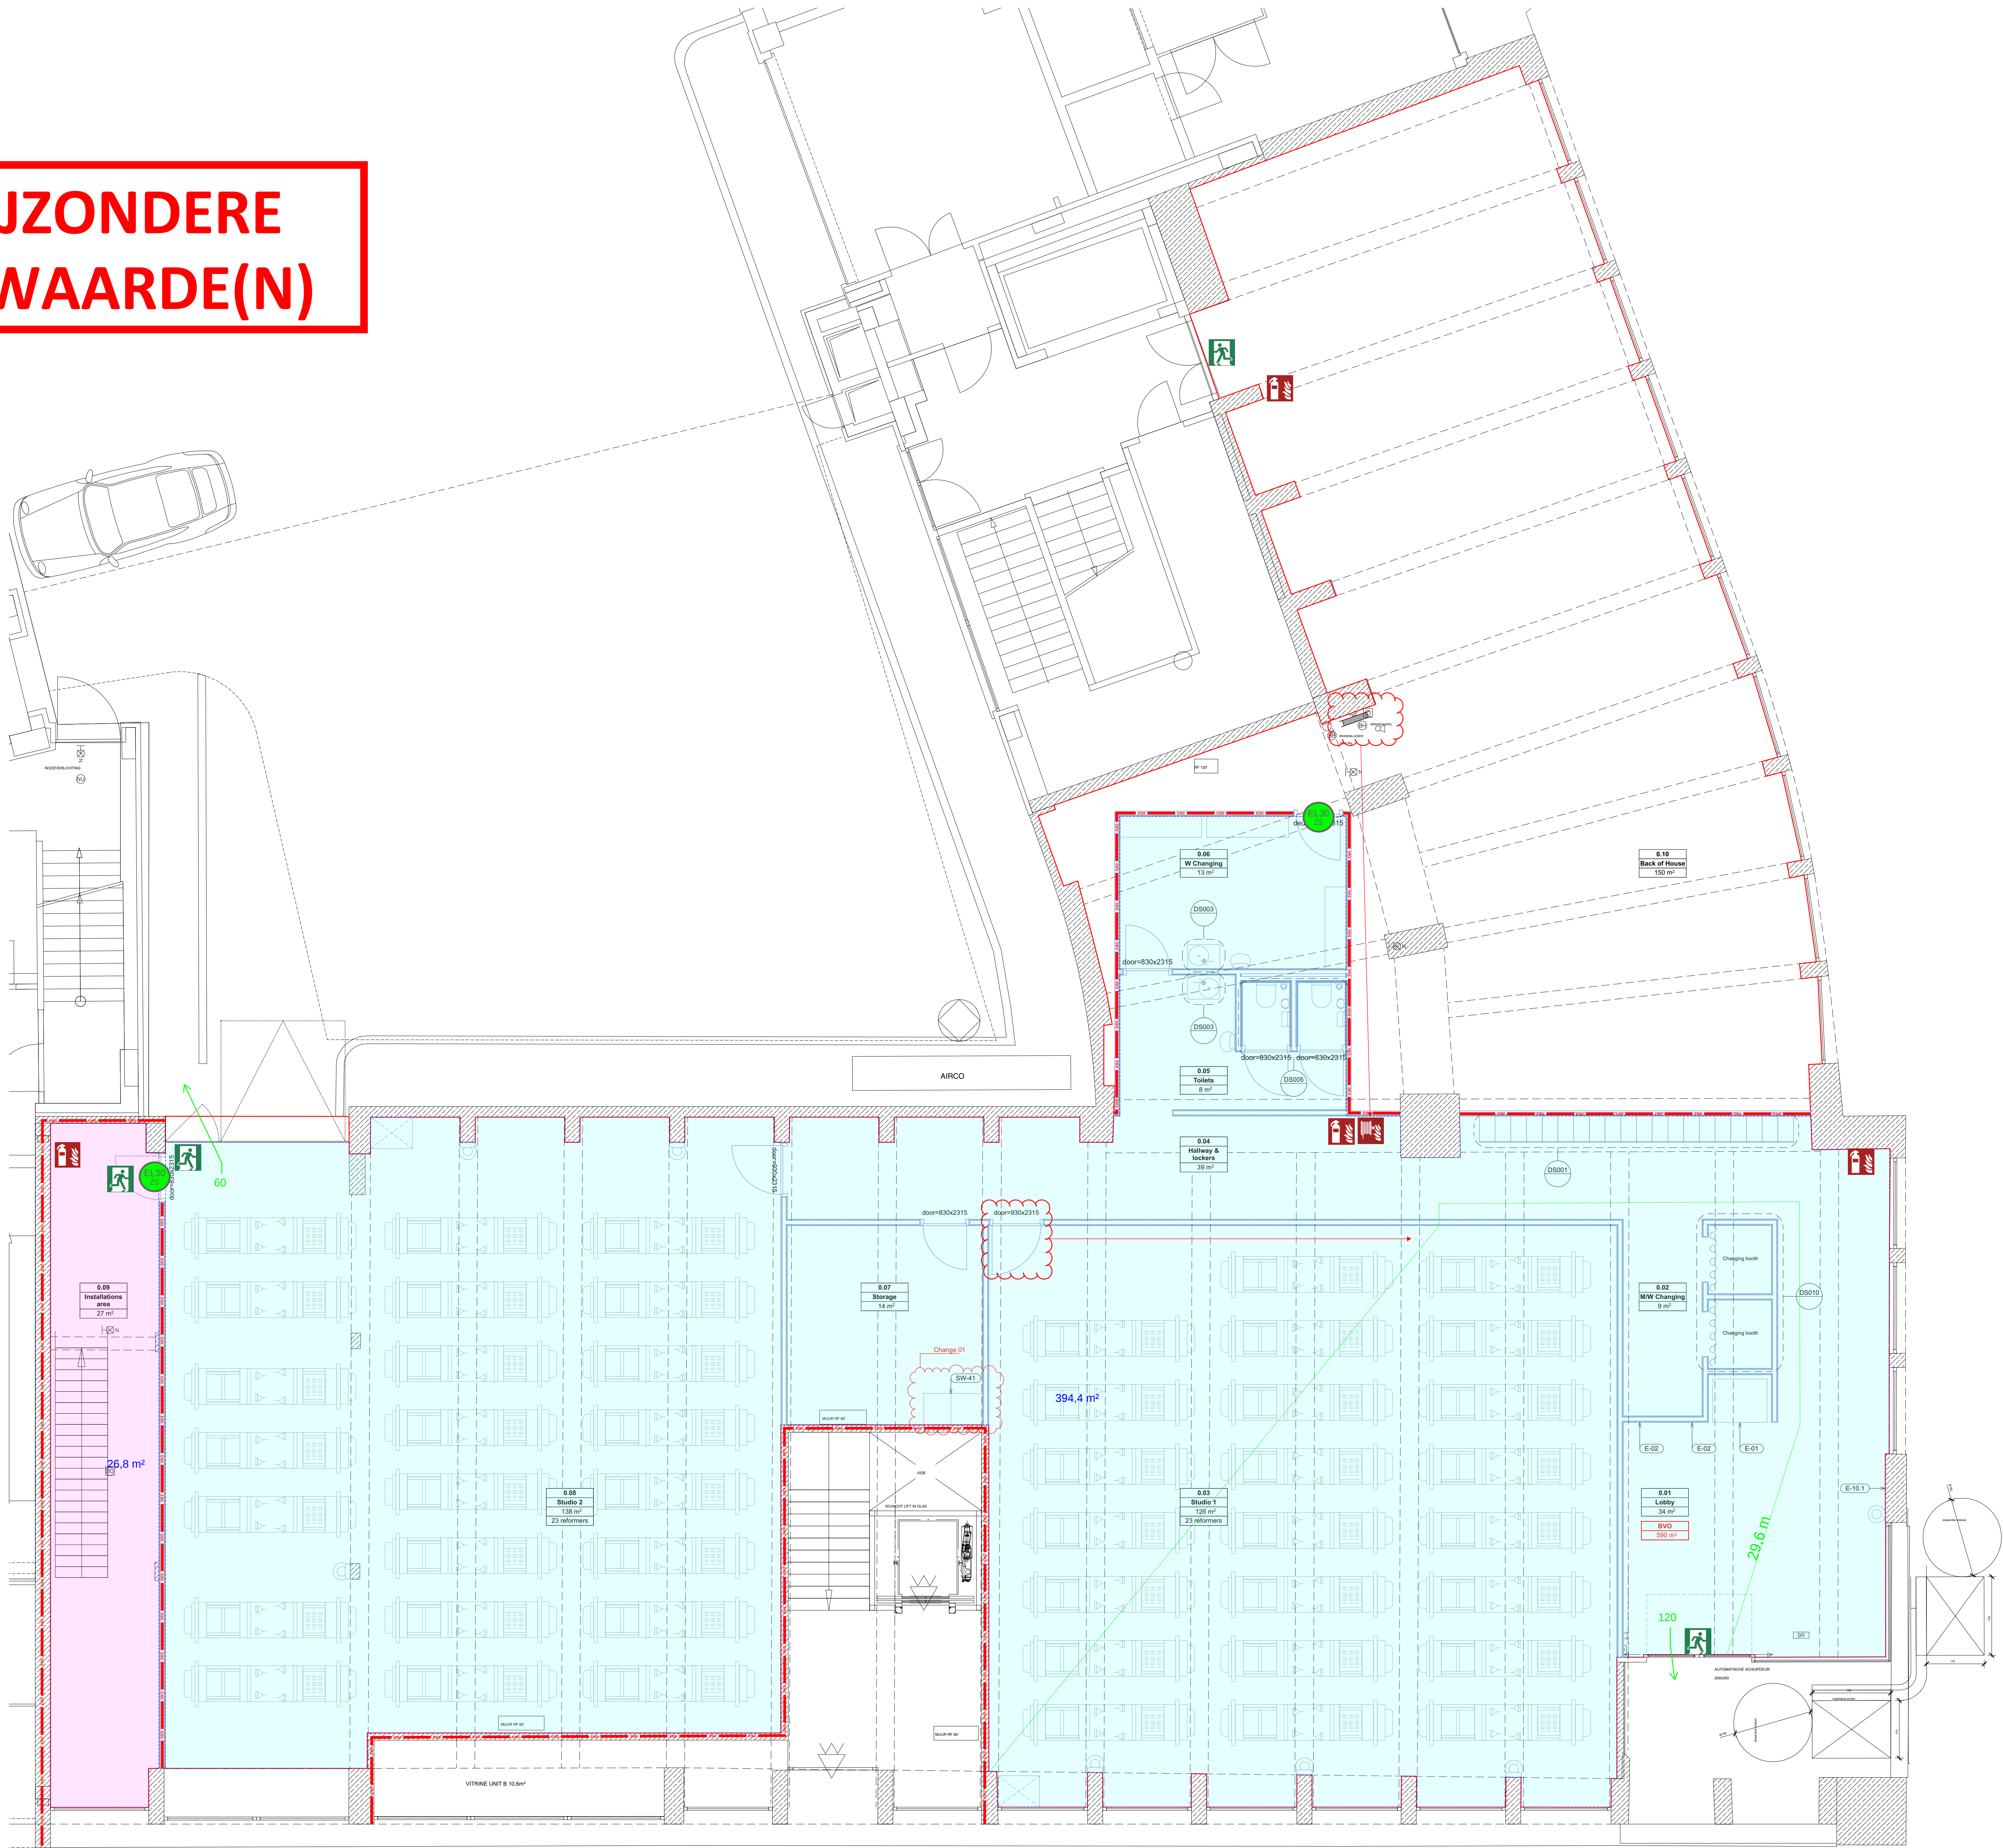

Keynotes	
Sanitary ware and plumbing	
Kitchen	
SW-41	Kitchen sink Sursumsta Manuf.: Italo Product: Sursumsta Dimensions: 115x55x139 cm
E-01	Power Data Audio Vending machine. Important: push out of the wall opening slightly so that the door can open 180 degrees. If it lands between vending machine and wall column with a shadow gap (= 10 mm wood profile, pushed back ~ 10 mm)
E-02	Flat wall mount with USB-C cable Pfd mount Manuf.: Bournepad Product: Original Branch + 1 Tilt Adapter 1. Flipable Access Covered Front Centre and Home Button Colour: White USB-C cable Manuf.: Bournepad Product: Premium 3 Meter Sync and Charge Cable USB-C to USB-C Flat (ordered by Rostudios) Apple iPad 10th Gen 10.9 and 11th Gen 11-inch (2022-2023) mounting height: +1.100 finished floor to center mounting U3-K9-H52
E-10.1	Digital signage display 43" Portrait positioning Resolution: 3840 x 2160 (4KHD) Brightness: 500 nits (100%) Brightness: 11.4 mm (Even Bezel) Dimensions: 971.7 x 581 x 26.7 mm

Project code
RO.BE...

ROSTUDIOS
GHENT SINT-
NIKLAASSTRAAT
27

Client Belgium
CYCLE CONCEPTS BELGIUM HOLDING BV
REGENTLAAN 54
1000 BRUSSEL

Project manager
ROSTUDIOS
HERENGRACHT 244
1016BT AMSTERDAM

Architect
XML
KRELIS LOUWENSTRAAT 1FO4
1055 KA AMSTERDAM

revision F
revision E
revision D
revision C
revision B
revision A

19/09/2026

issue 26/05/2026

no. date

status Construction Documentation

Format Scale

A0 150

Document title
OVERVIEW

Document number

A100