


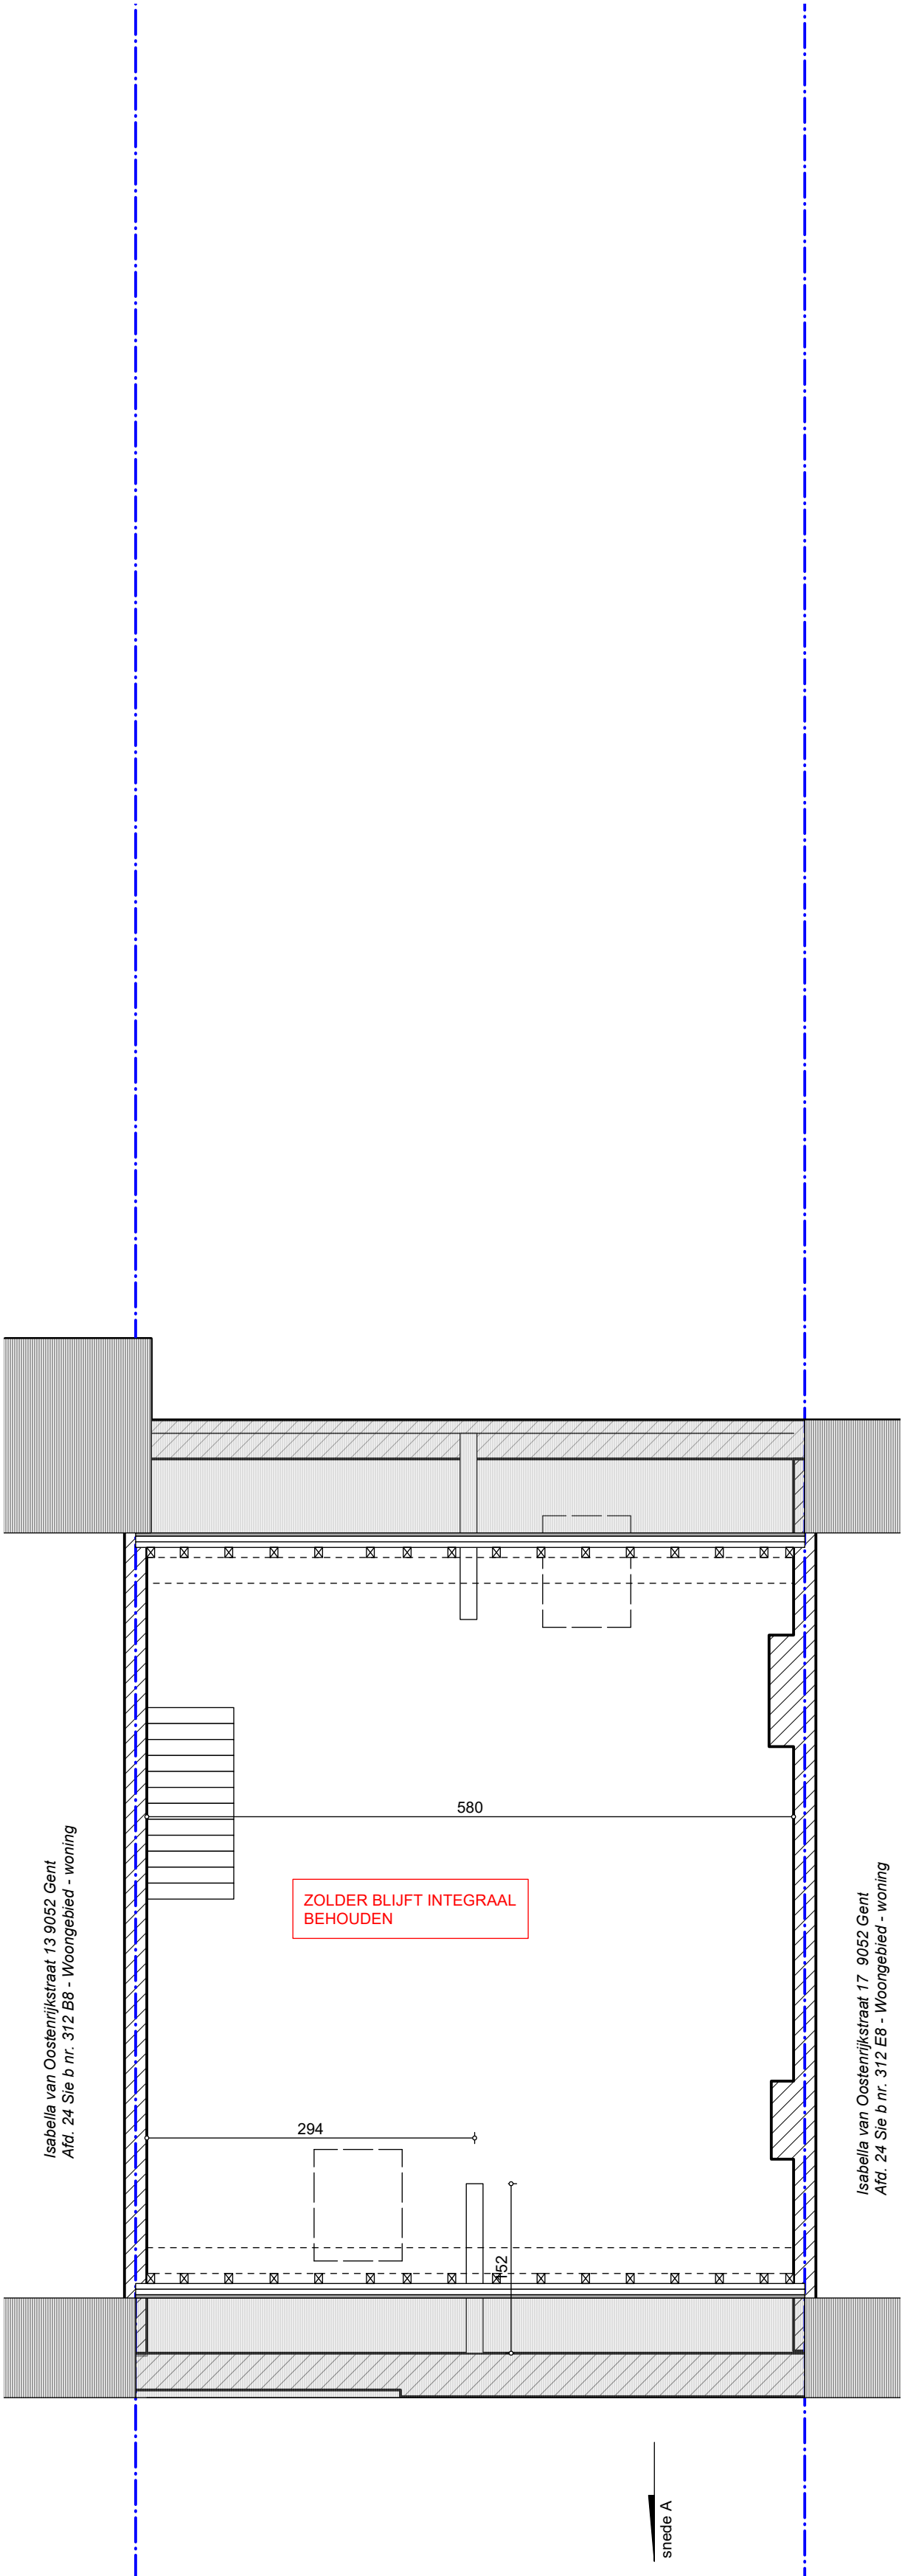

PLAN ZOLDER BESTAAND

