


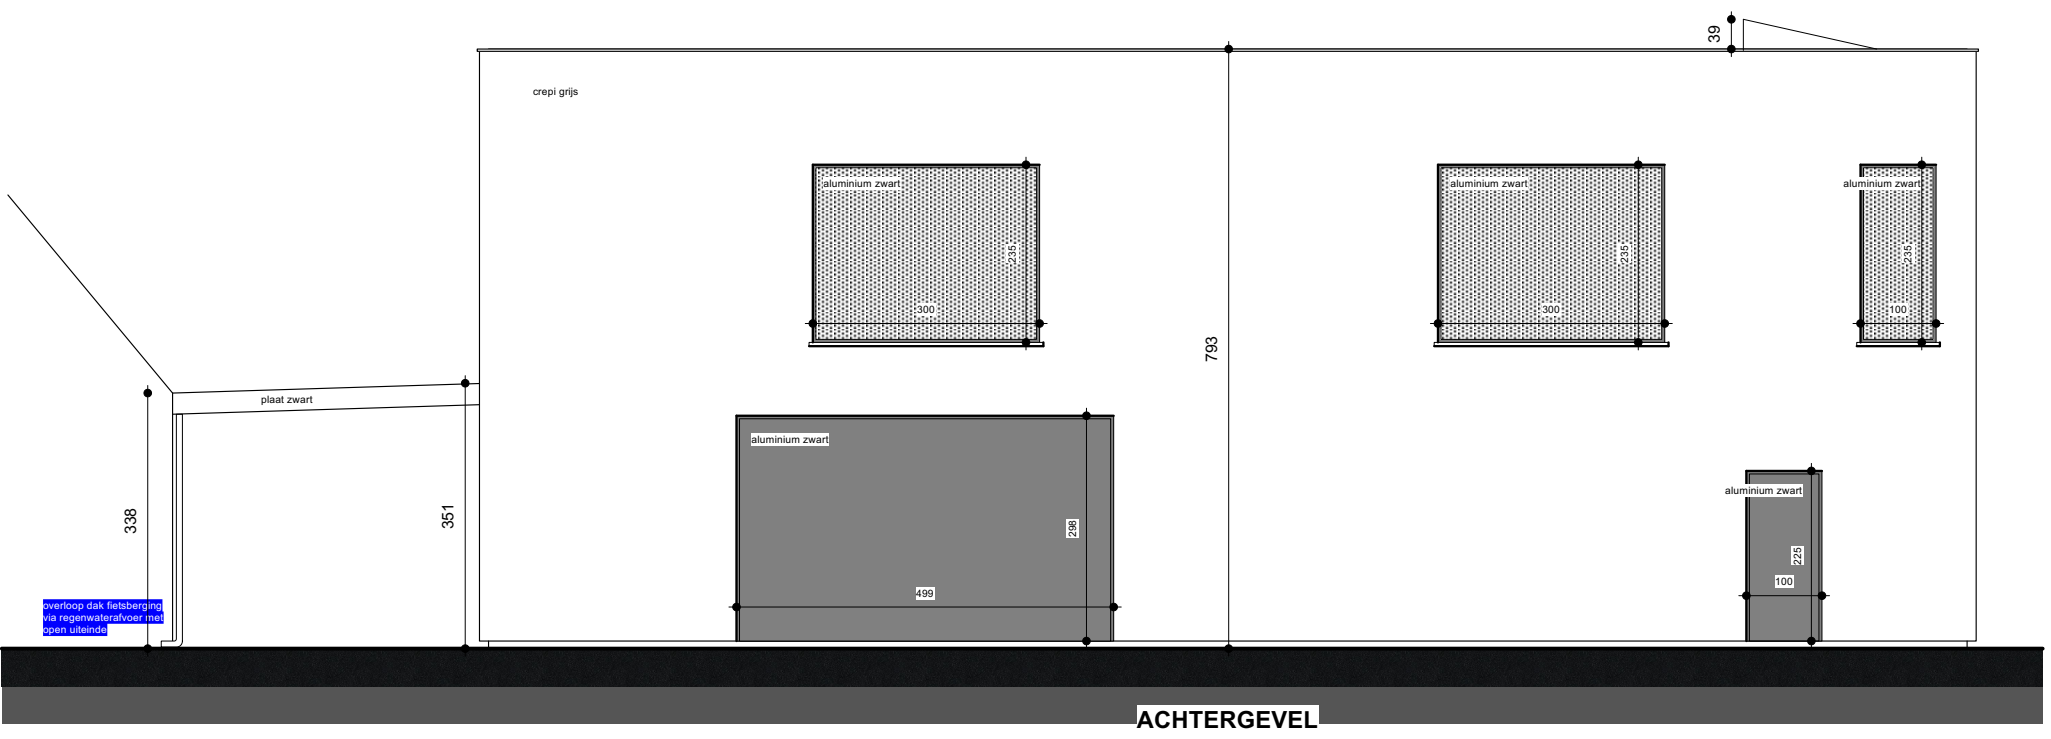

SCHAAL 1/100

