


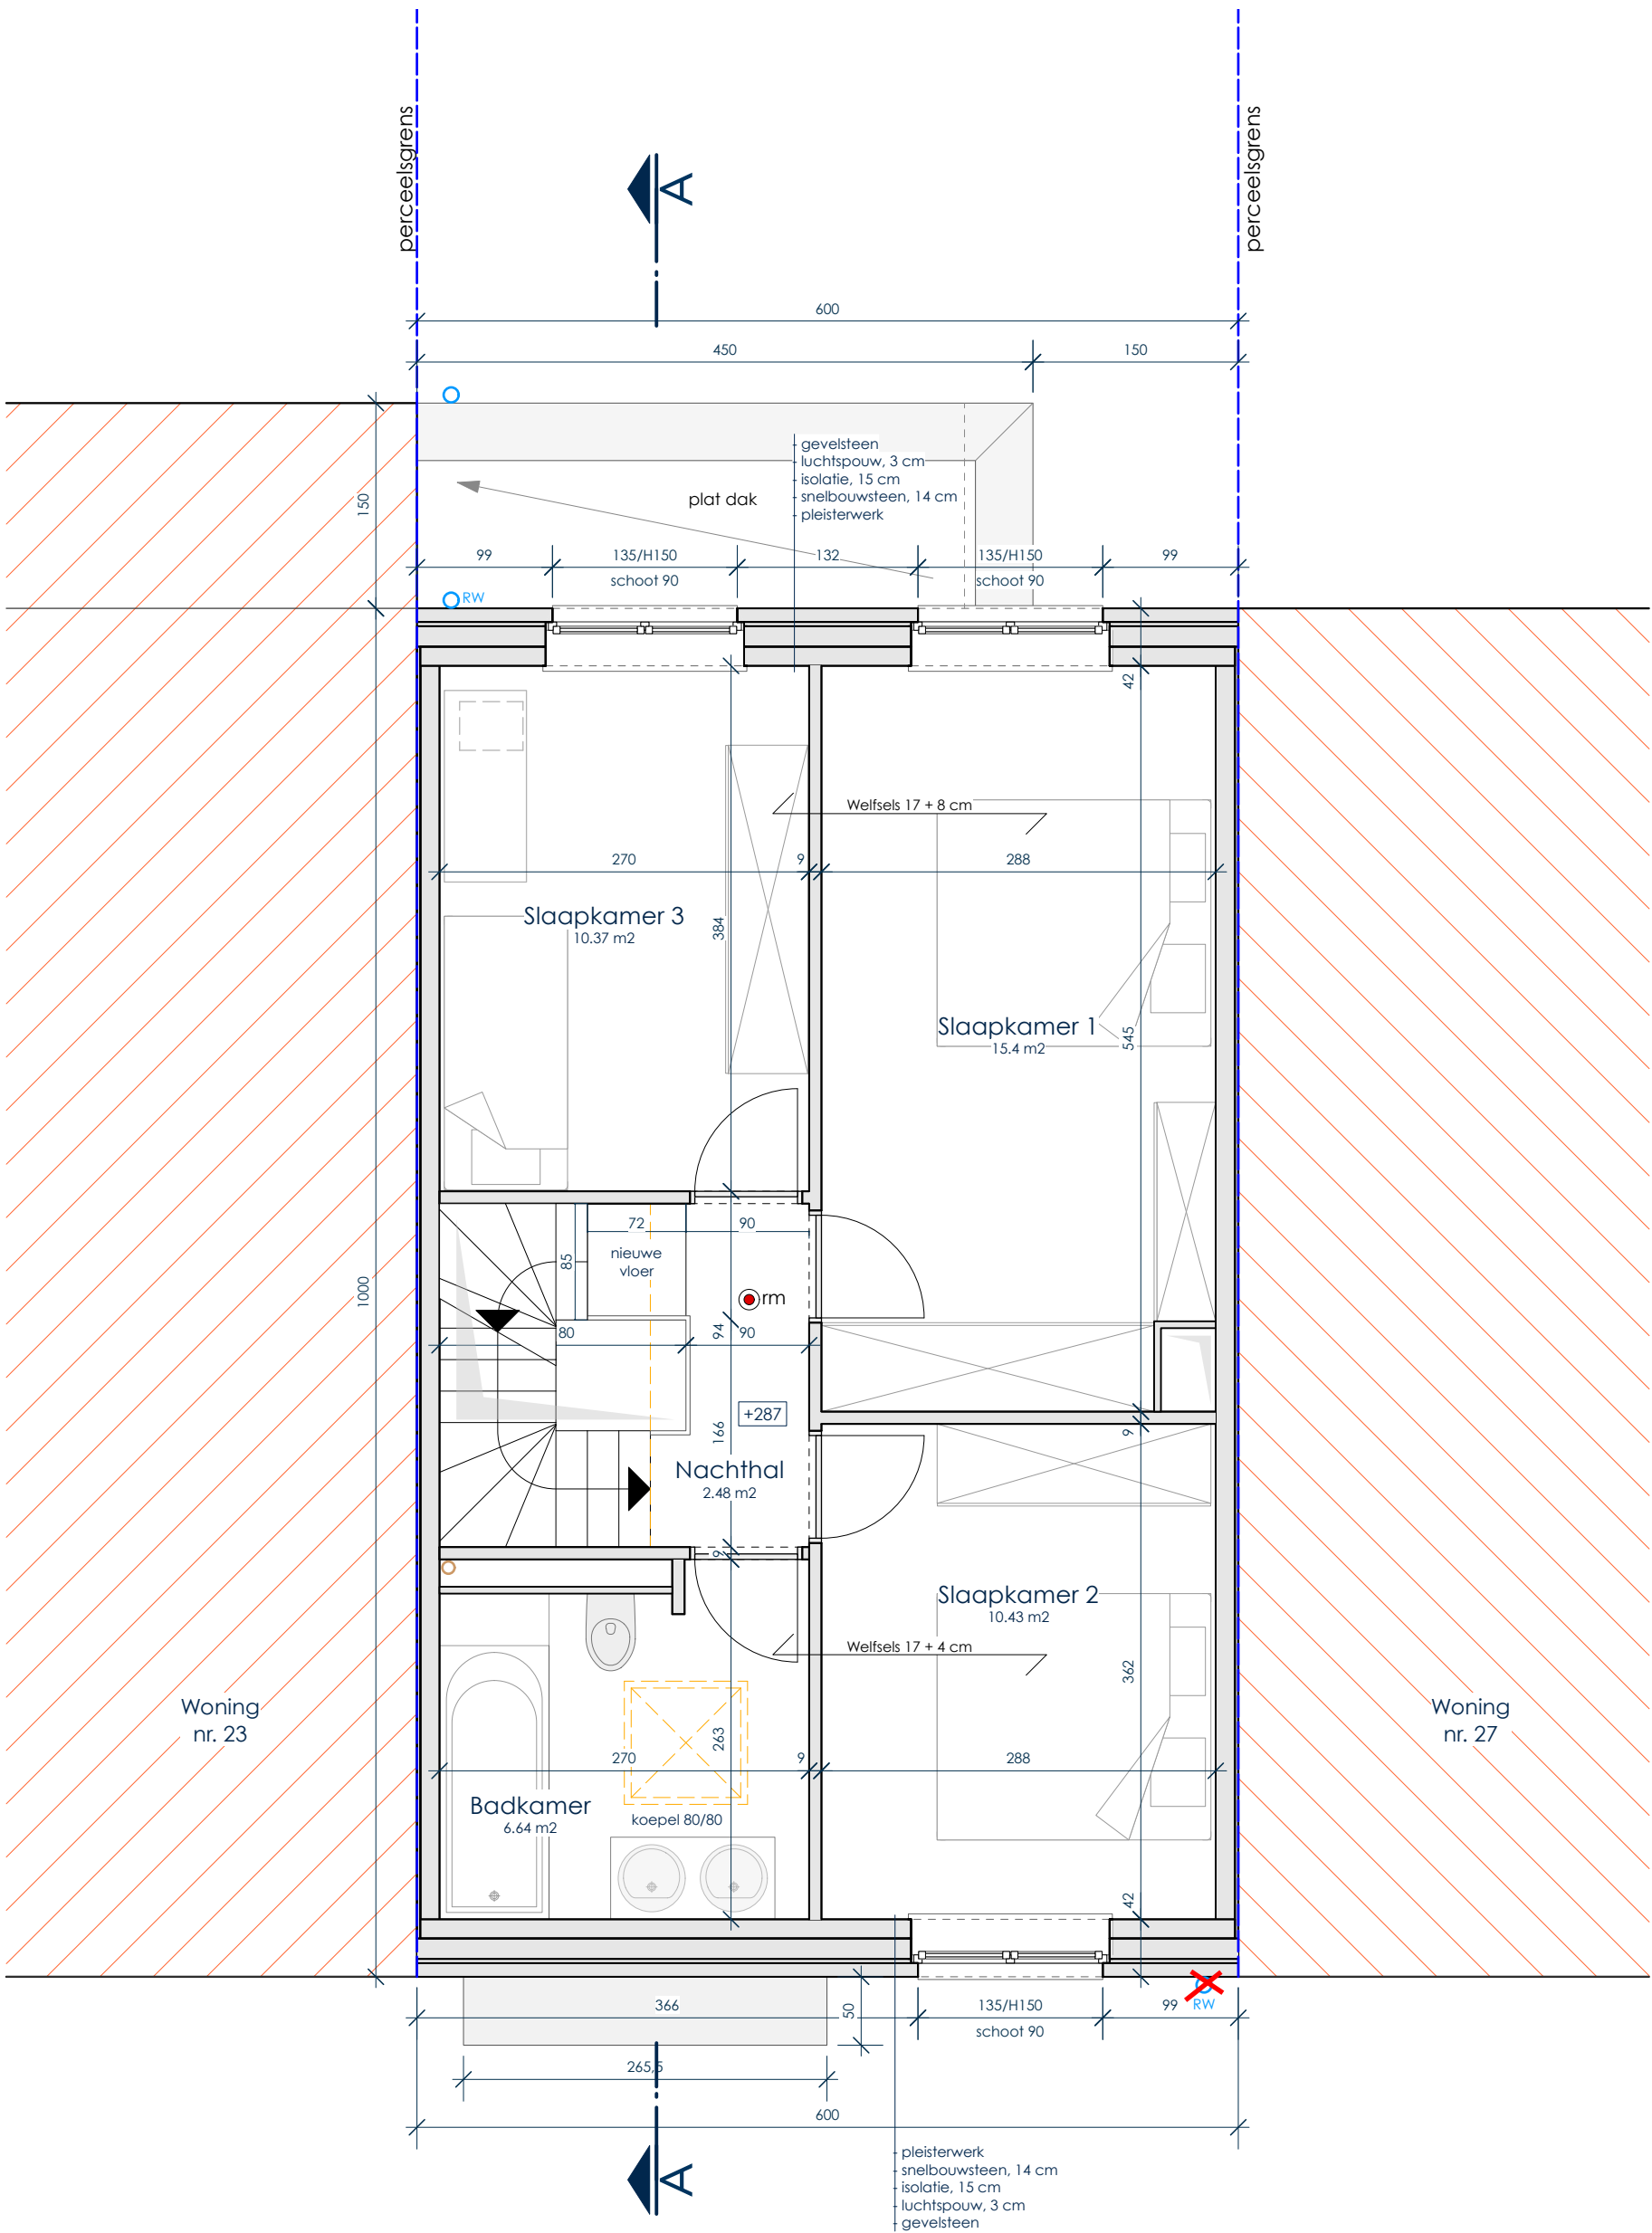

VERDIEPING 1 - nieuwe toestand

OPP. 60,00 m²

0 1m 2.5m 5m 10m