


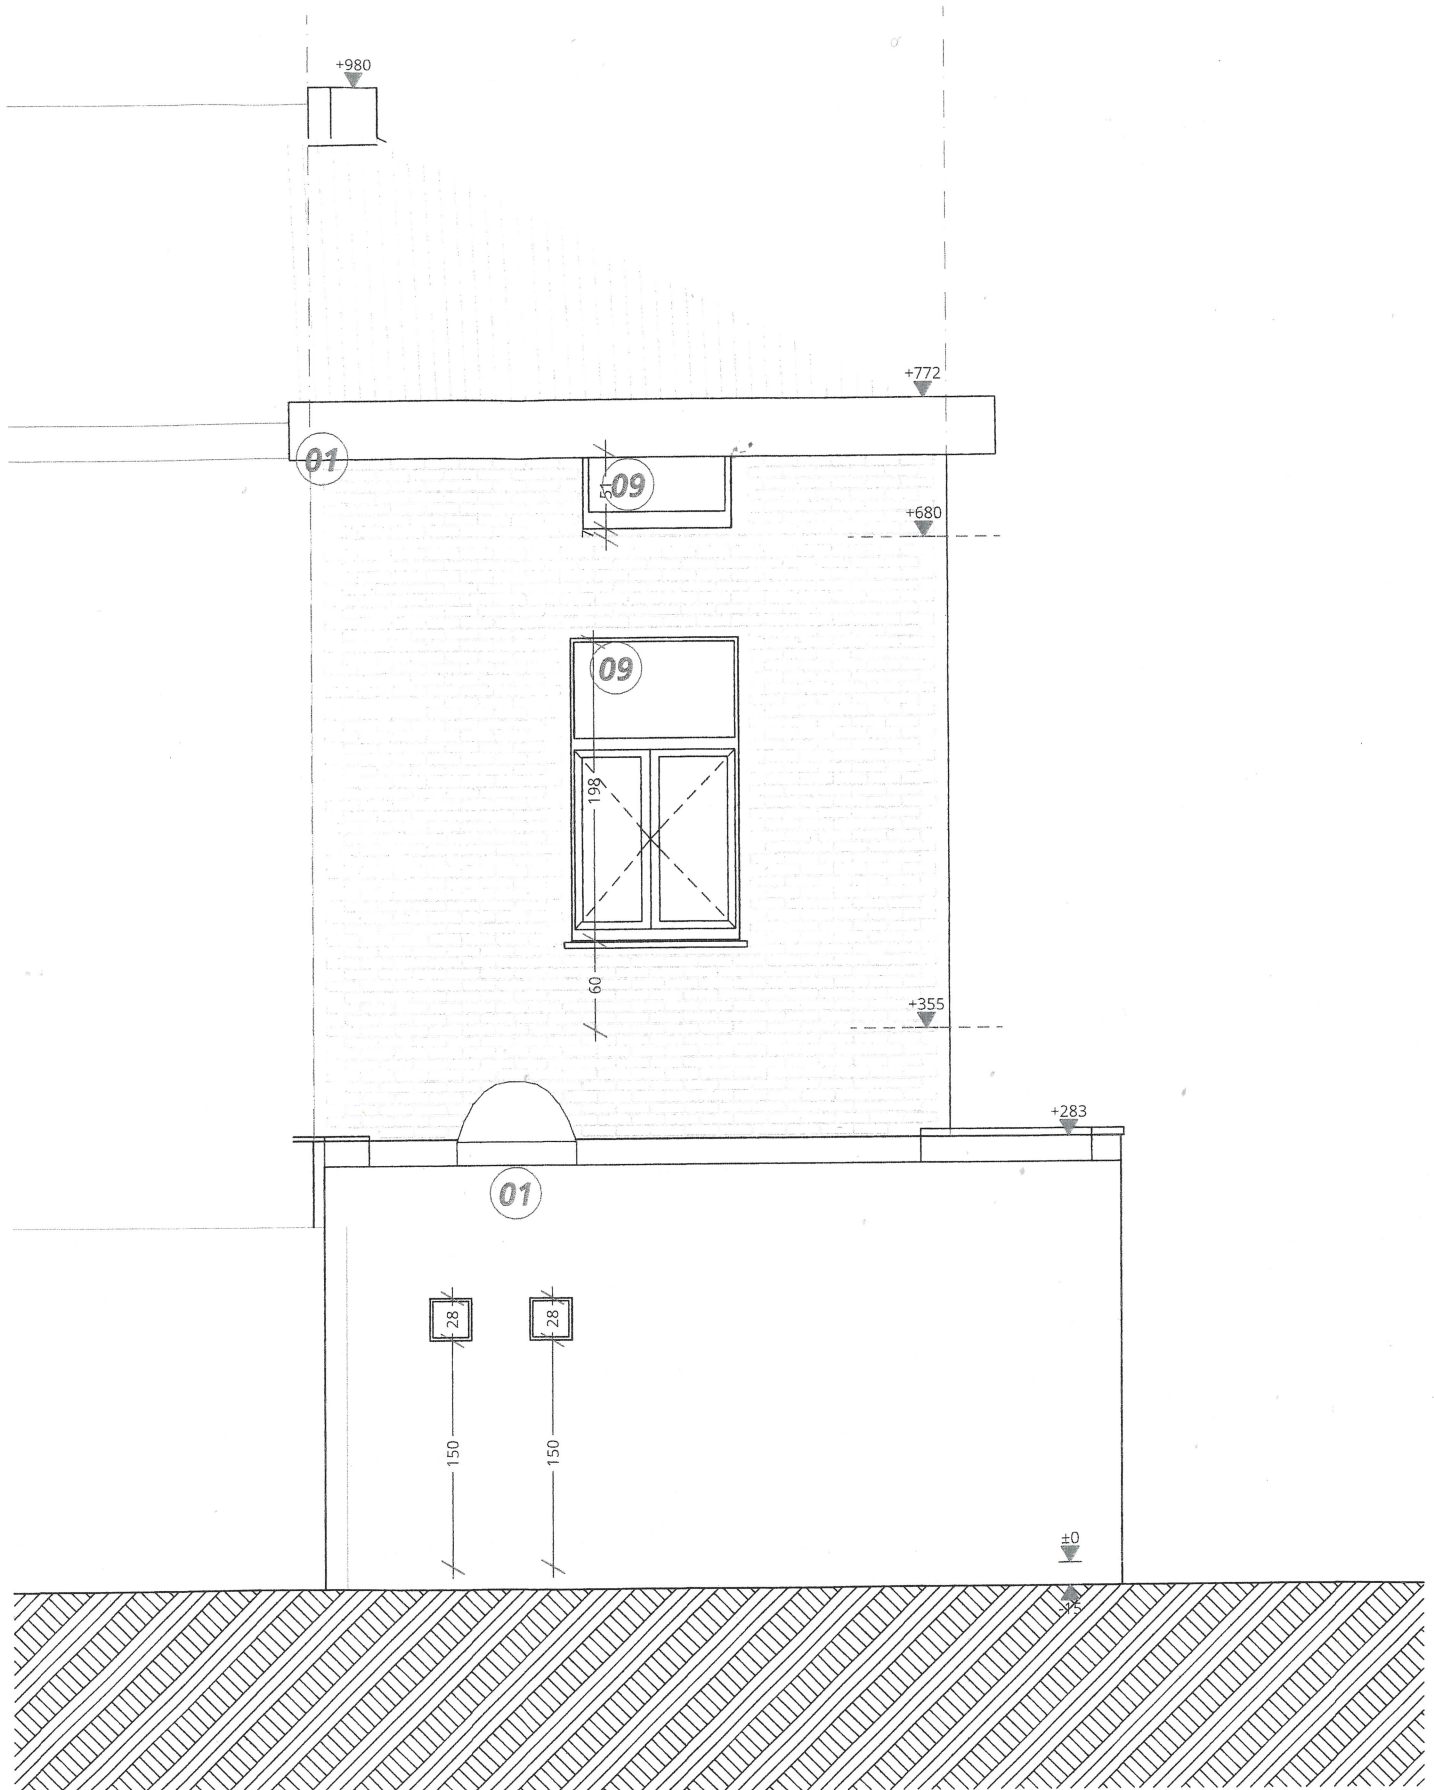

Achtergevel
1:50

BT.

Handwritten signature