


BA_transfo cabine_S_N_1-snede tA
referentieniveau +8.80 T.A.W. = 0.00

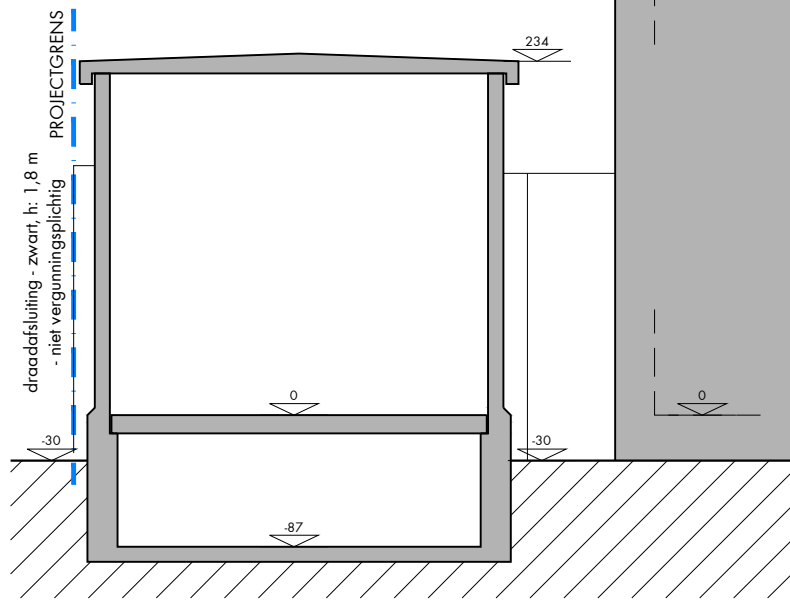

SNEDE tA
schaal: 1/50

