


Hydrantenleiding-HYDR01
 Lengte leiding: ±24m
 Aansluiting op hydrantennet aangrenzend perceel
VERGUNNINGSP LICHTIG

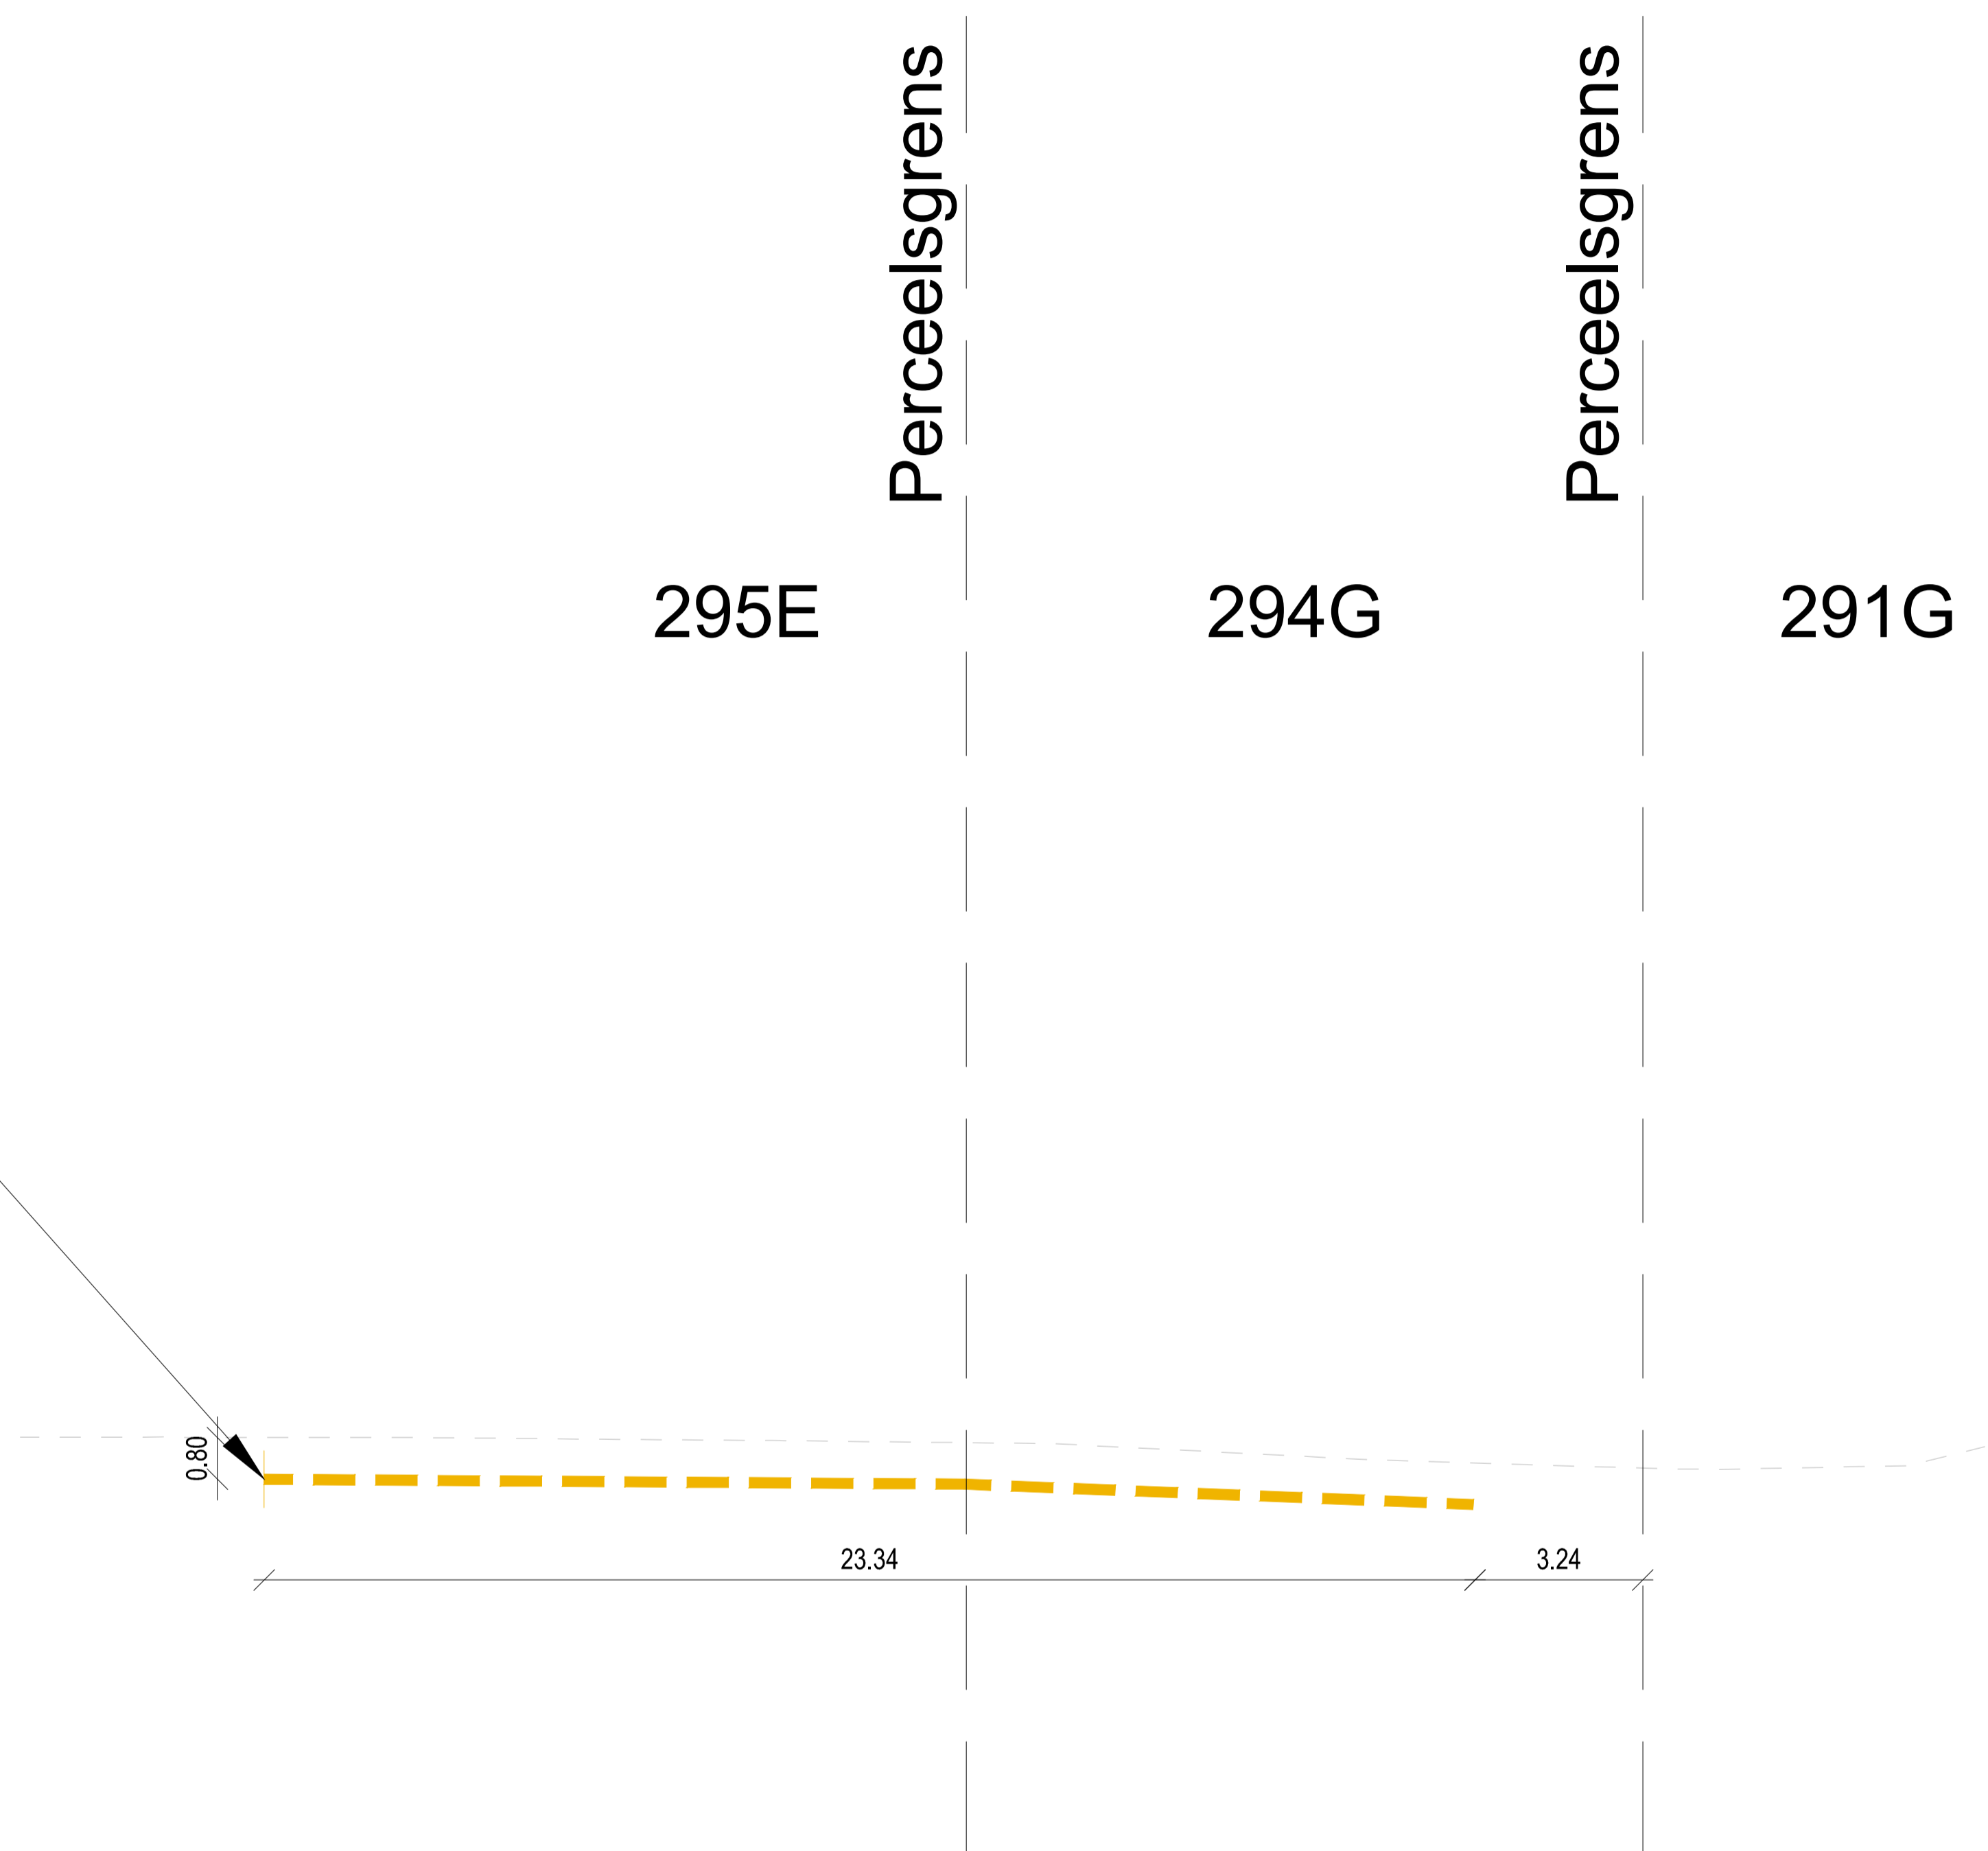

Lengteprofiel
 T.A.W. 0.00m

HYD01A

Profielnummer	Cumulafstand	Bestaand maaiveld	Ontworpen hoogte
01	00.00	8.11	0.80
02	02.76	8.12	0.80
03	07.04	8.11	0.80
04	12.31	8.08	0.80
05	14.51	8.05	0.80
06	19.92	7.99	0.80
07	26.16	7.87	0.80
08	30.17	7.85	0.80
09	32.79	7.84	0.80
10	36.41	7.86	0.80
11	37.87	7.83	0.80

Maataanduidingen plan in meters
 Hoogtematen tov TAW niveau
 Coördinaten volgens Lambert 72

