

6.5 BRANDSTOFVERDEELINSTALLATIE MOTOR-
 VOERTUIGEN 2 VERDEELSLANGEN


29.5.7.1 OPLOSMIDDELEN MET EEN VLAMPUNT TOT
 55° C IN ONTVETTINGSBAK VAN 200 L

59.16.1 EXTRACTIE VAN PLANTAARDIGE OLIËN MET
 EEN OPLOSMIDDELVERBRUIK VAN 1.080
 TON/JAAR

6.5 BRANDSTOFVERDEELINSTALLATIE
 2 SLANGEN

59.16.1 EXTRACTIE VAN PLANTAARDIGE
 OLIËN MET EEN
 OPLOSMIDDELVERBRUIK VAN
 1.080 TON/JAAR

29.5.7.1 OPLOSMIDDELEN MET EEN
 VLAMPUNT TOT 55° C IN
 ONTVETTINGSBAK 200 L

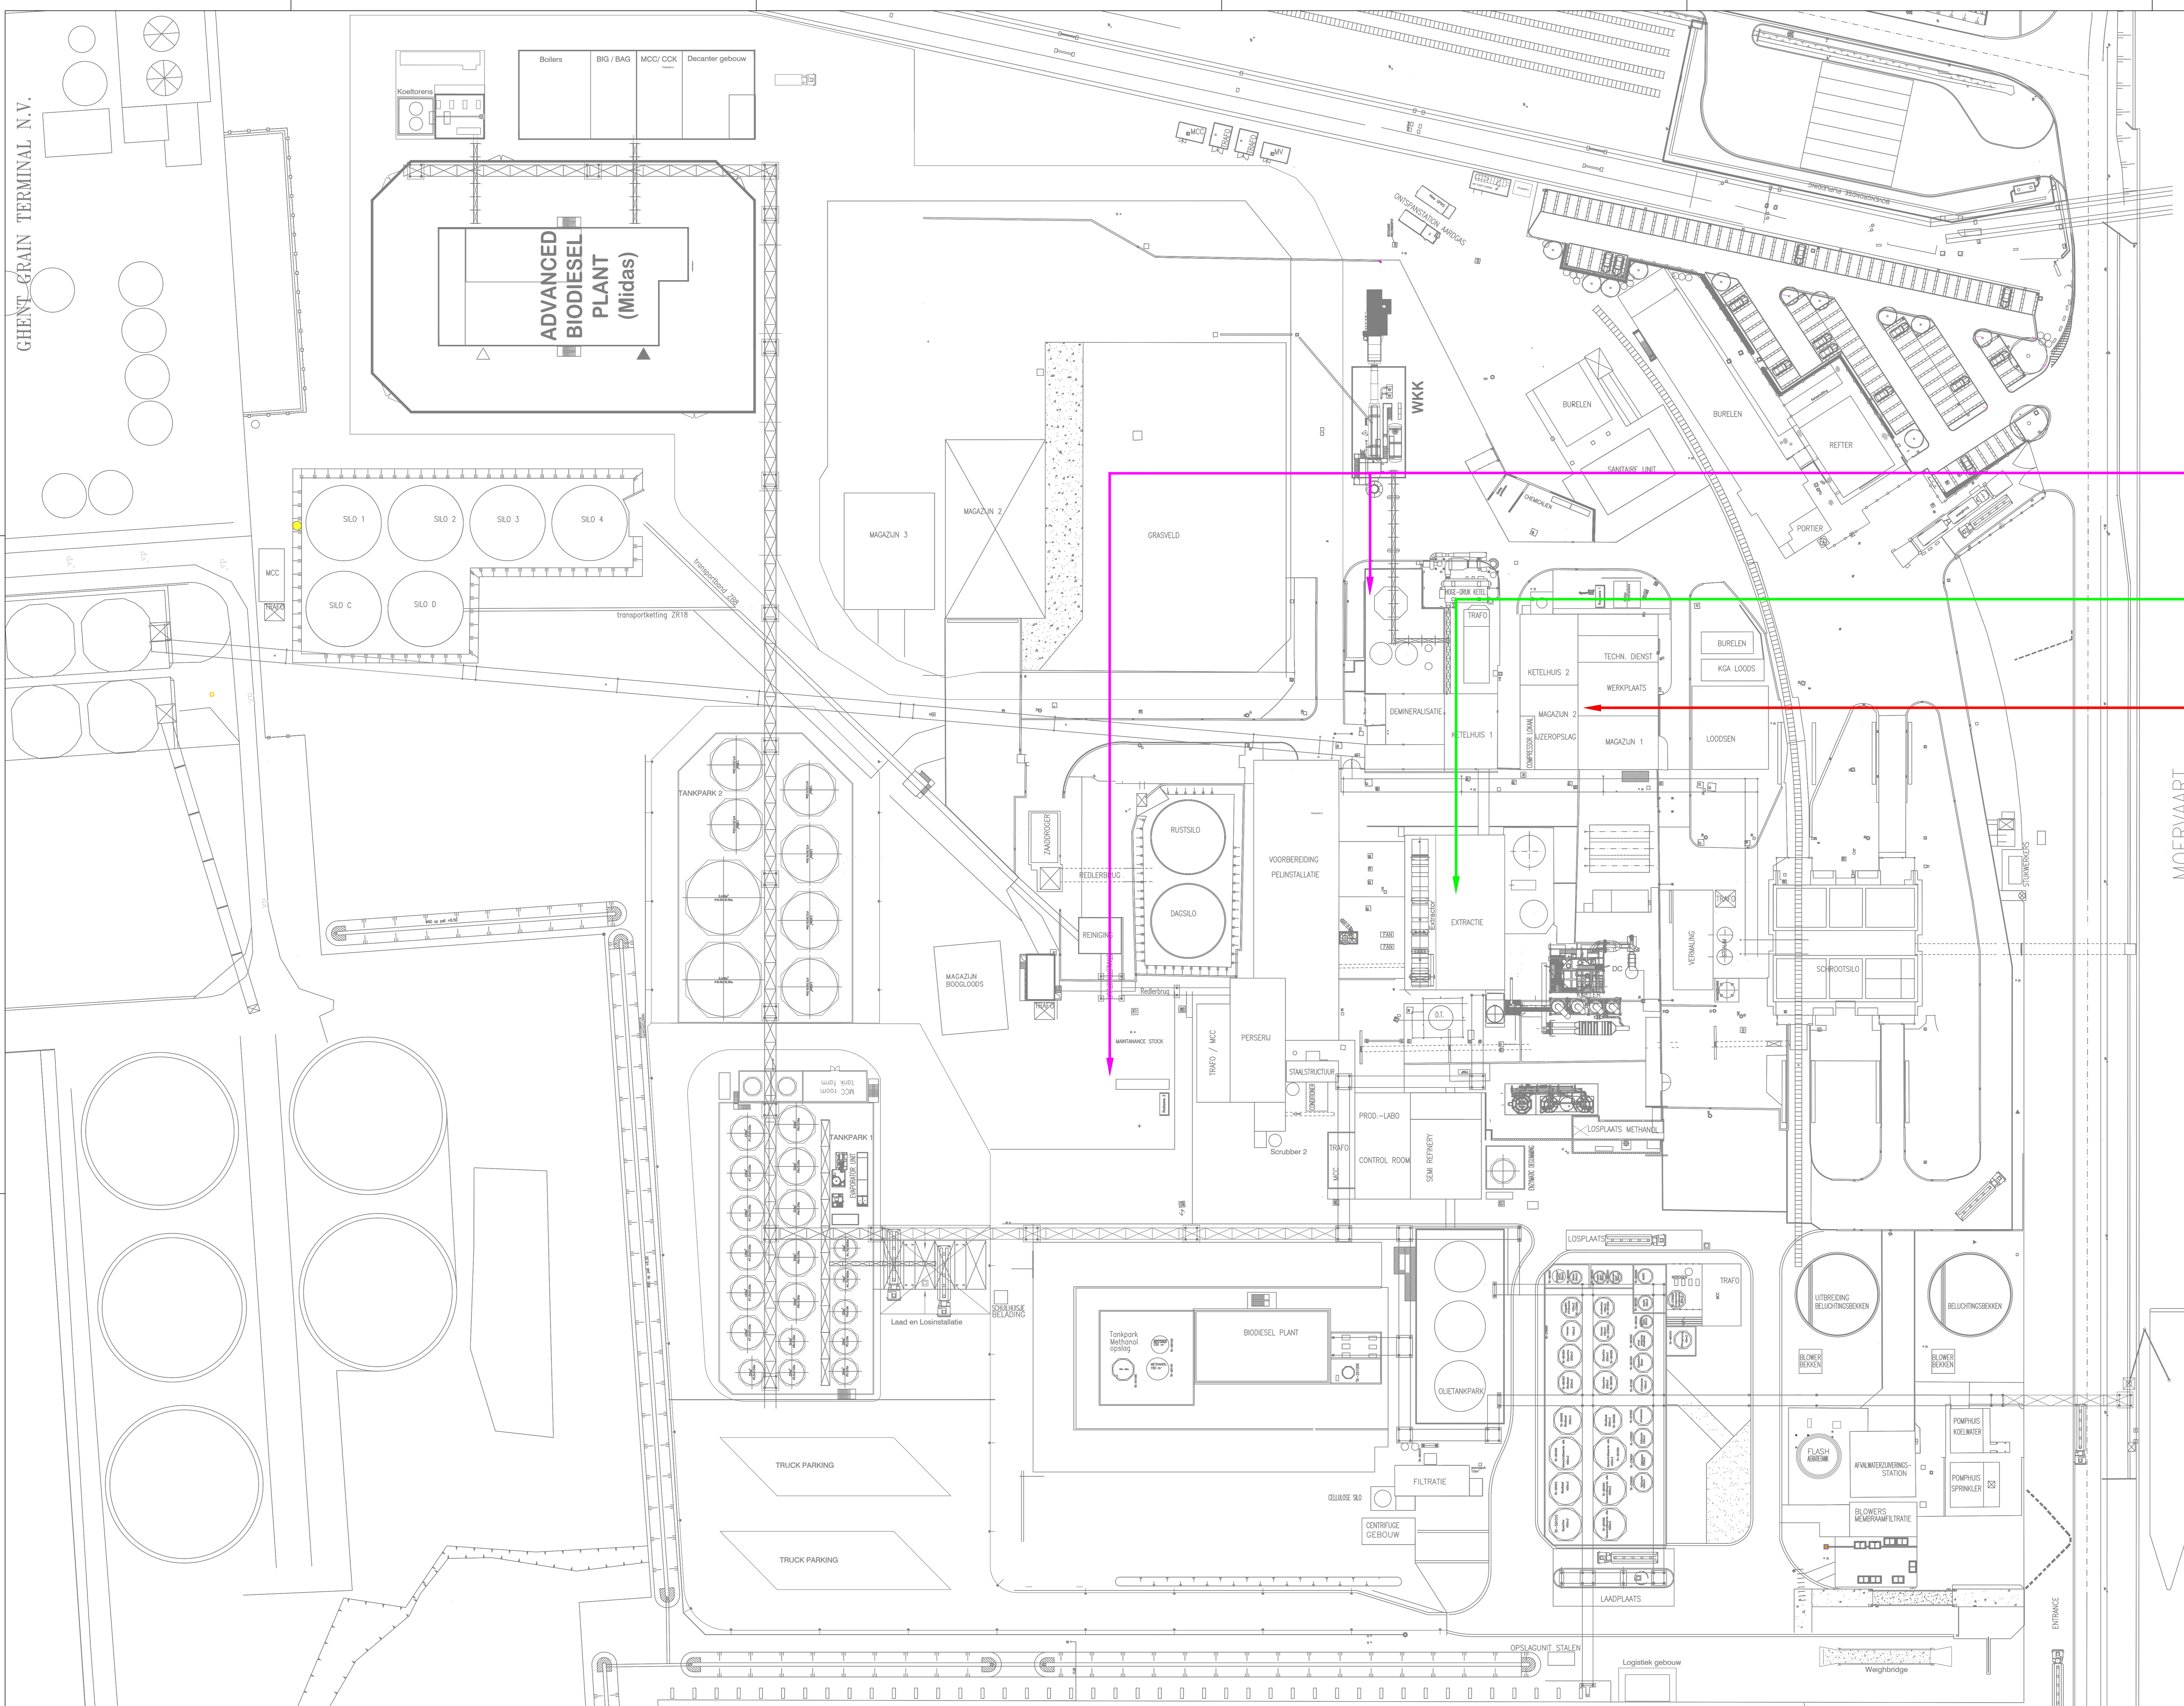

MOERVAART

THIS DRAWING IS THE PROPERTY OF CARGILL
 INCORPORATED AND IS SUBJECT TO RETURN
 ON DEMAND. NO PART OF THE INFORMATION
 CONTAINED WITHIN THIS DRAWING MAY BE
 REPRODUCED, STORED IN A RETRIEVAL SYSTEM
 OR TRANSMITTED IN ANY FORM, (ELECTRONIC,
 MECHANICAL, PHOTOCOPIING OR OTHERWISE),
 WITHOUT WRITTEN CONSENT OF:

DESIGNED (CARGILL)	Omgevingsvergunning	CODE	008-00	110
DRAWN	Vergunde en Toekomstige Situatie	CARGILL PROJECT		
CHECKED		JOB NO.		
DATE		REV. DATE	21-09-2023	6
		ISSUE NO.	01-0008-001030-V6	
		SCALE	1:500	
		PLANT	Ghent Belgium General	DEPARTMENT
				Terrain
				Sheet: 6