


BSL2
BSL2Q

Onderdruk zone BSL2Q
-15 & -30pa

NS1
WP1

AS3
AS2
AS1

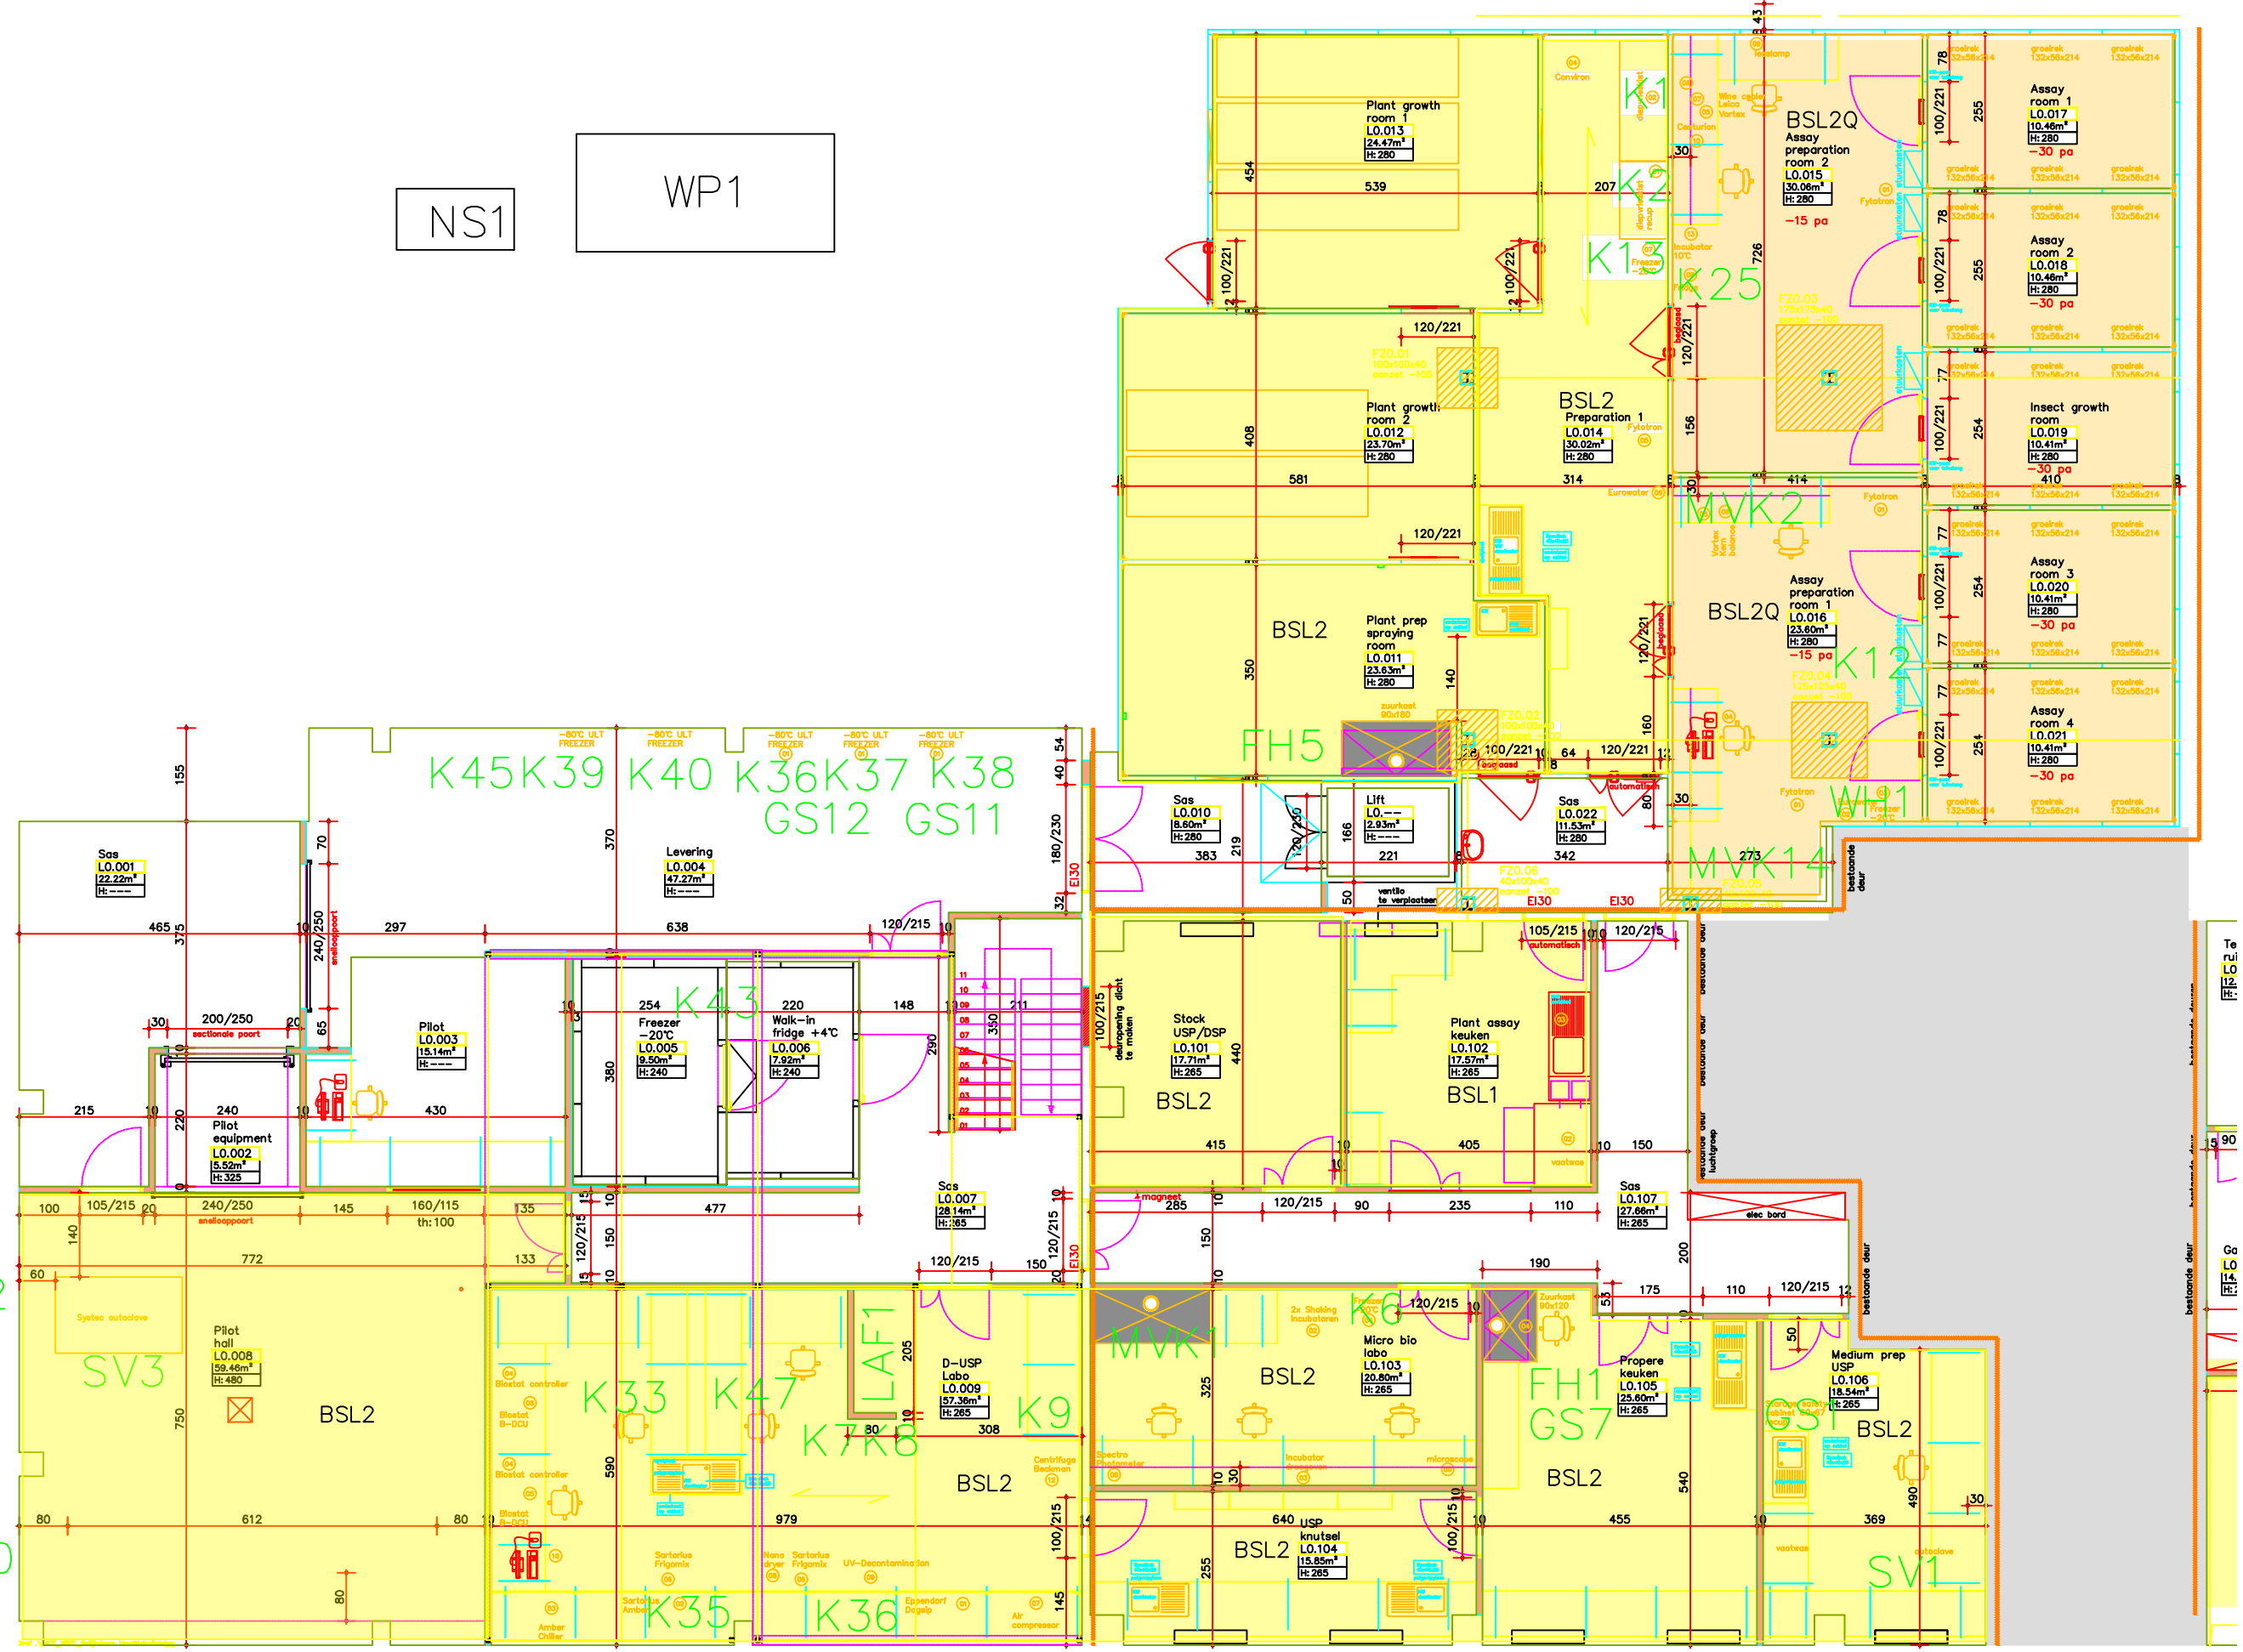

BSL2 ingang
BSL2Q nr.7