




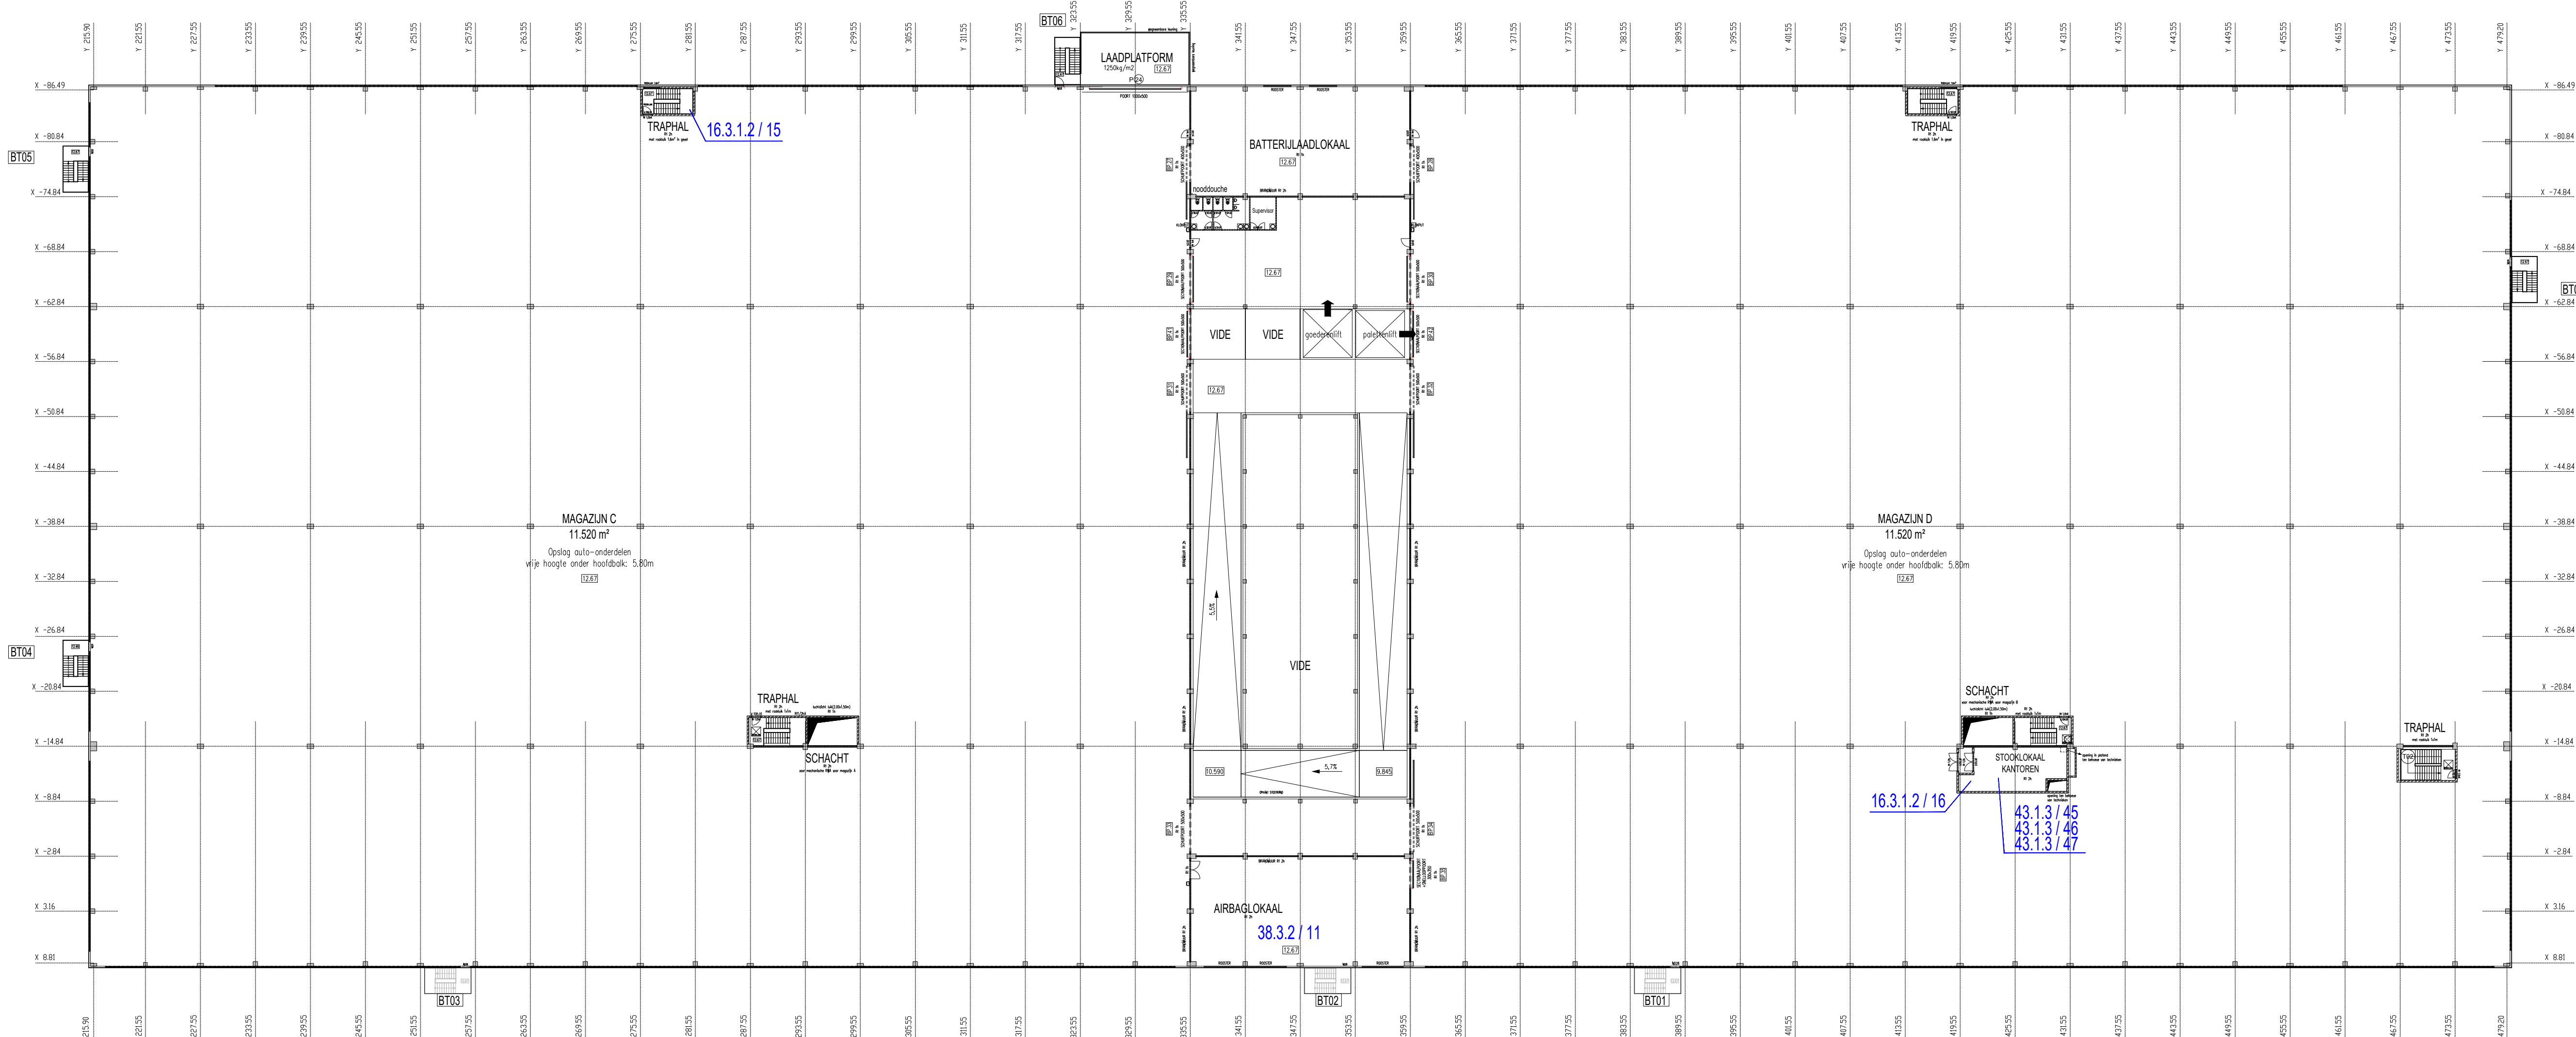

2DE VERDIEPING

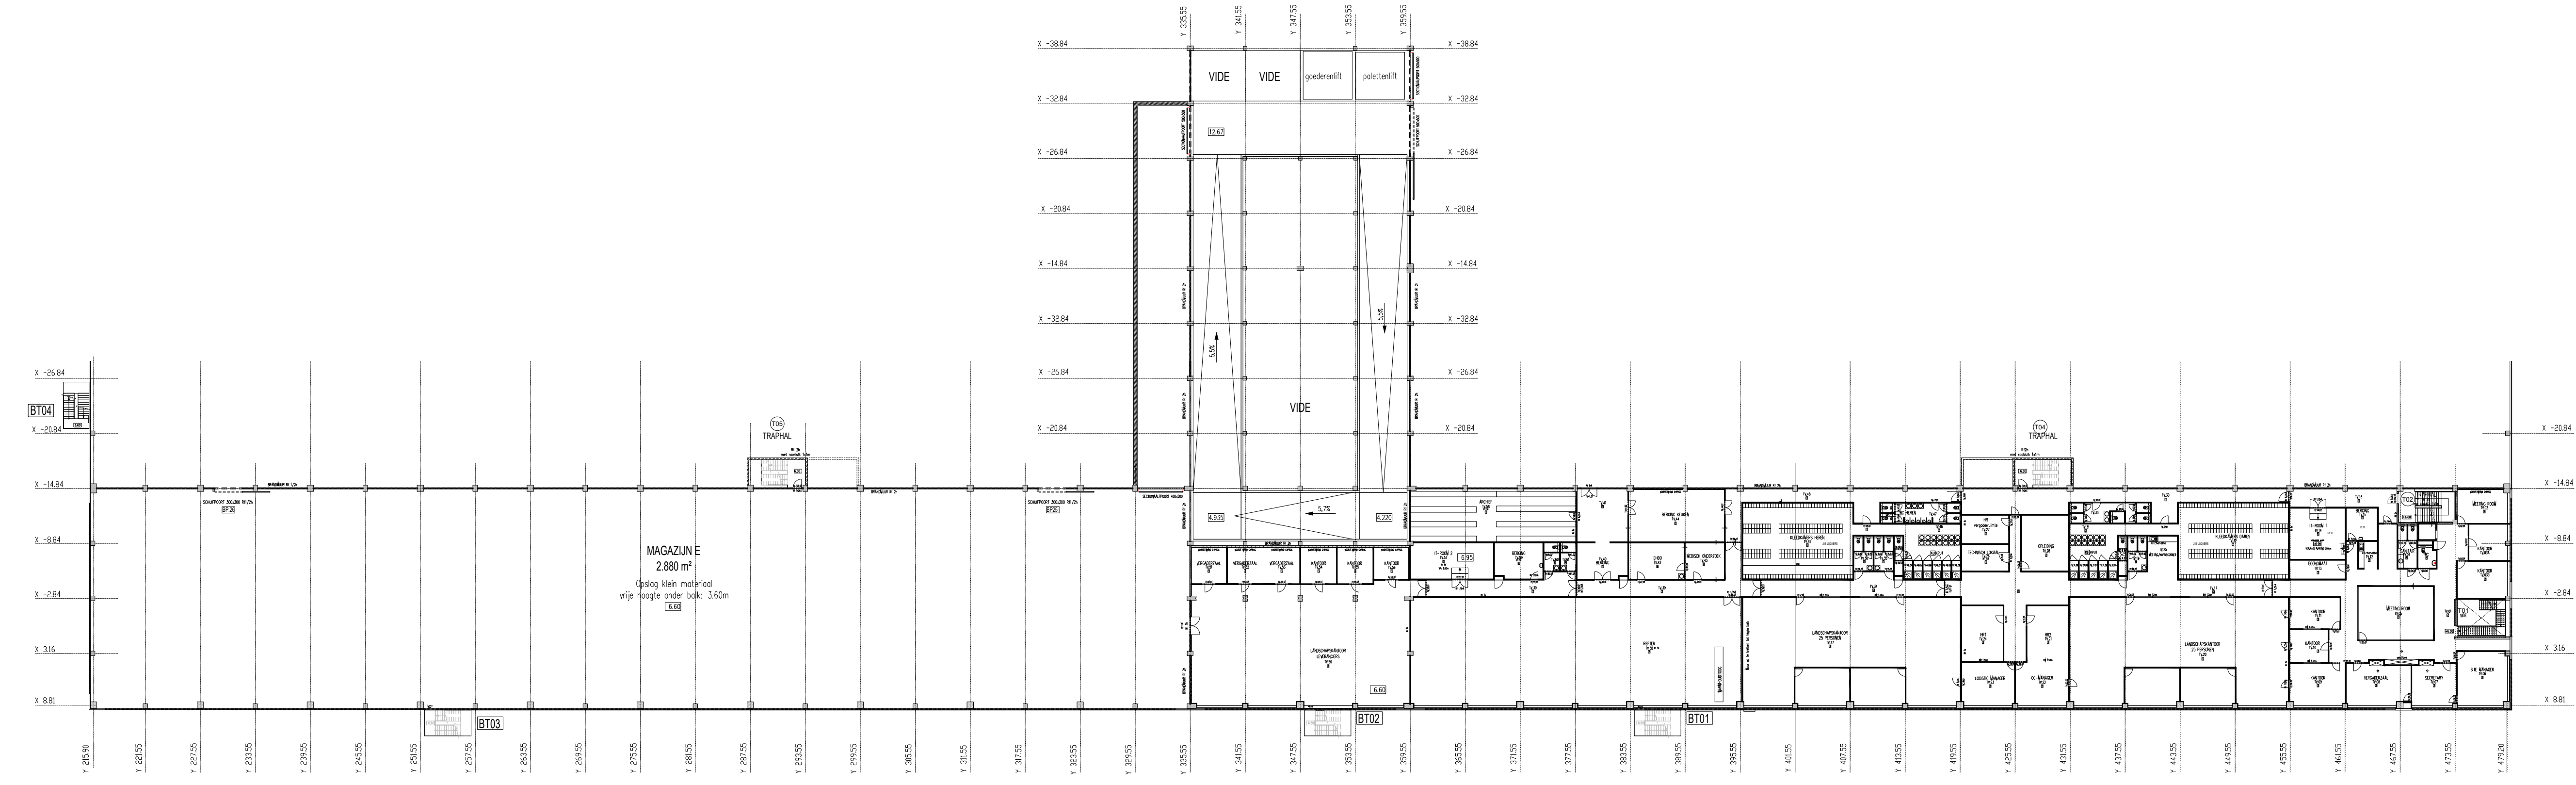

1STE VERDIEPING

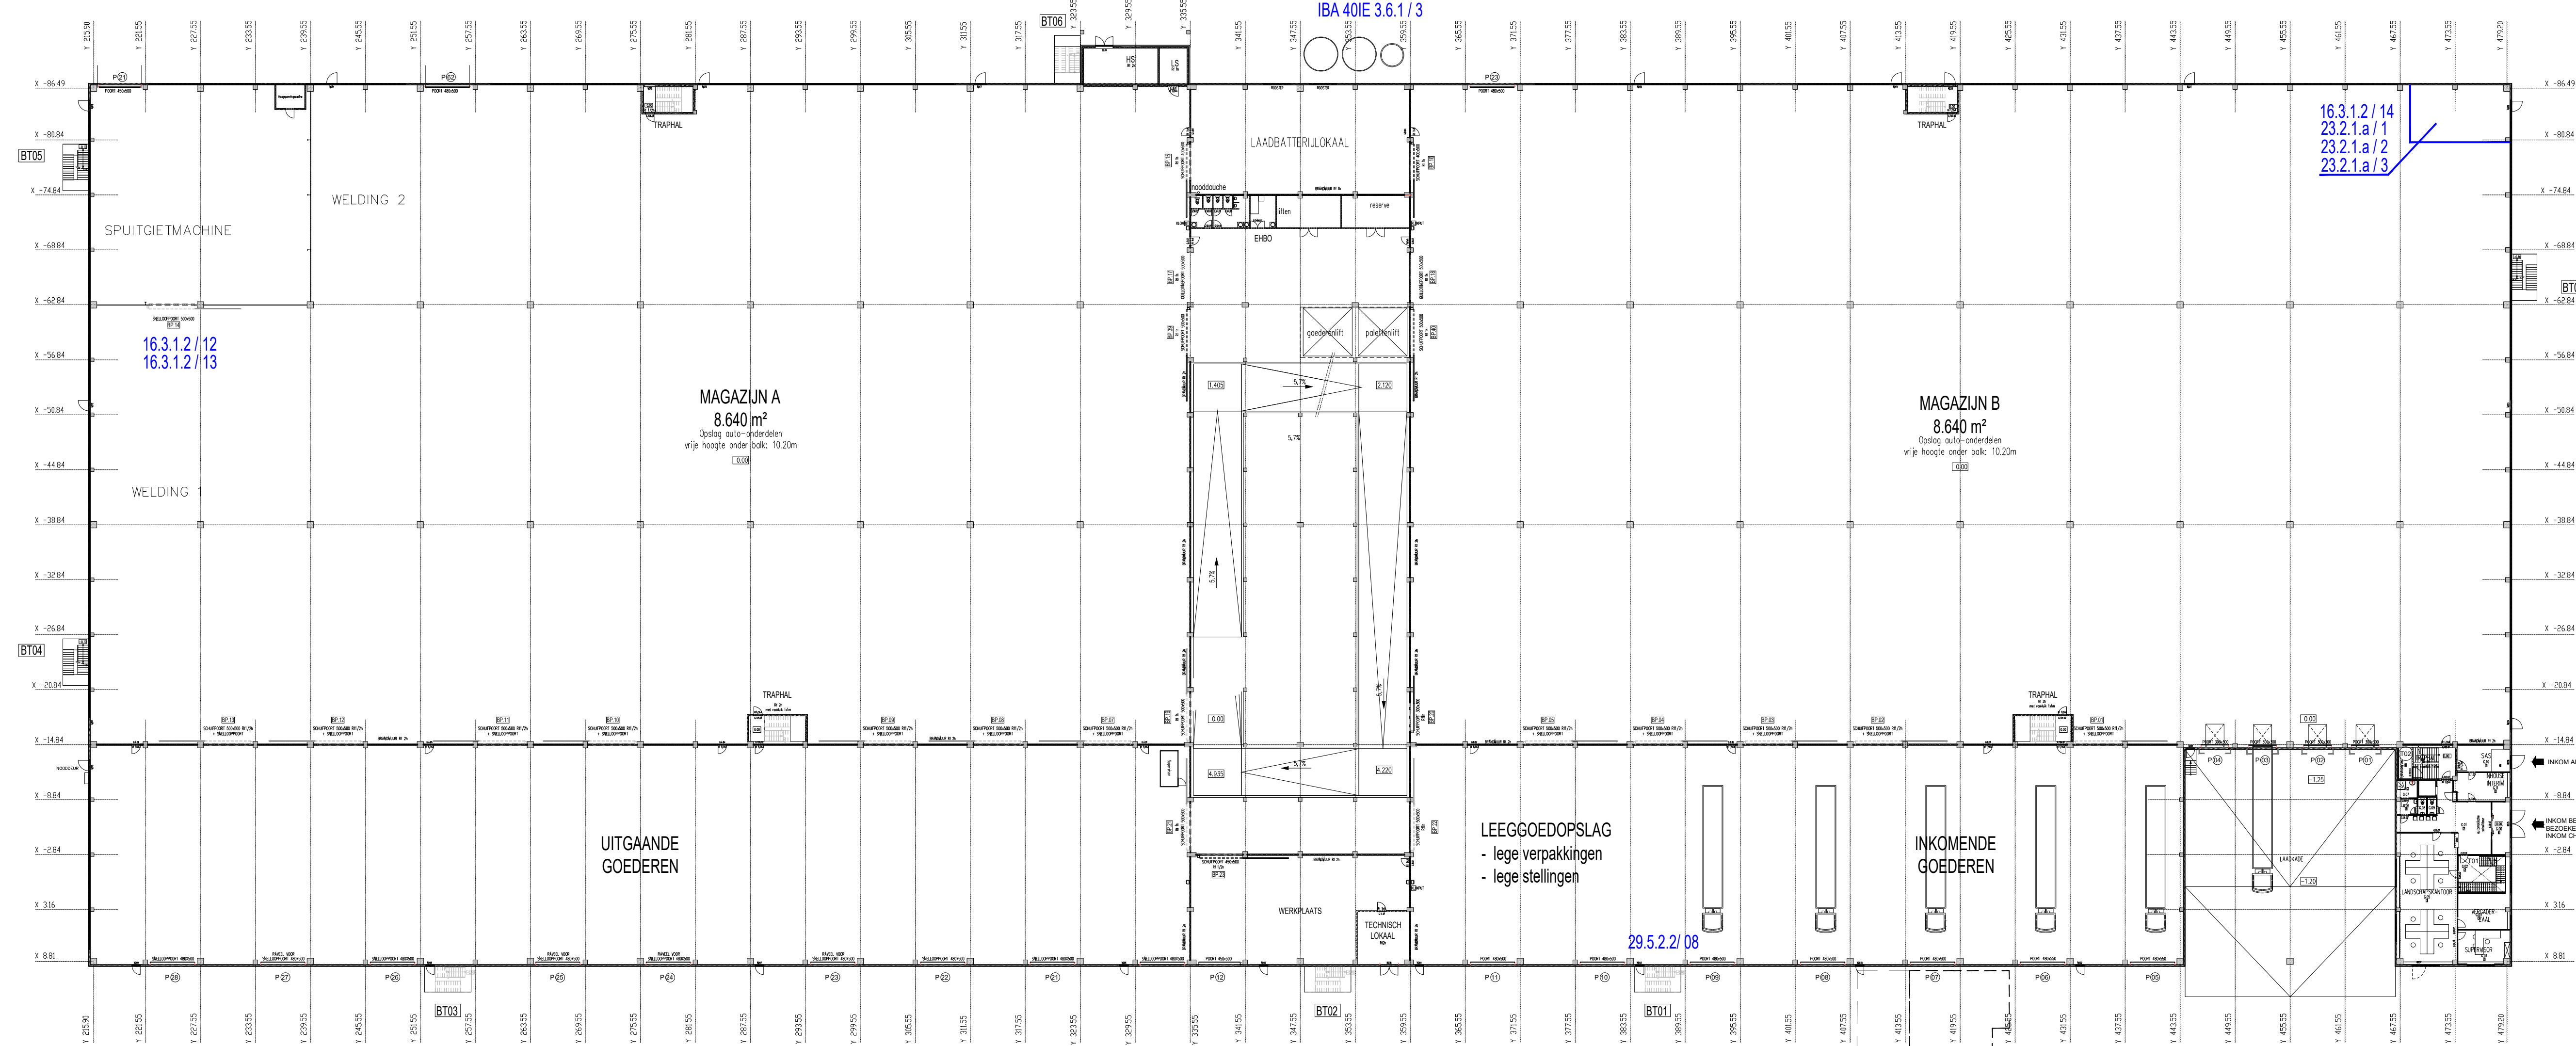

GELIJKVLOERS

Date: 08-12-2015	
Drawing title: LC1 - Totaal Uitvoeringsplan	
Drawing Rules: STANDARD (RSM) VCS 5036.5	
Drawing Methods: VCS 5023.509	
Copyright: VOLVO CAR CORPORATION 2012 AND/OR LICENSED TO VOLVO CAR CORPORATION. ALL RIGHTS RESERVED.	
Document Title: LC1 - Totaal Uitvoeringsplan	
Revision Date: 01/05/2021 26/07/2024	
Document Number: GLC1B.40.0000	
Sheet: 01	
Revision: 002	

PART MUST COMPLY WITH VCC RESTRICTED SUBSTANCE MANAGEMENT STANDARD (RSM) VCS 5036.5

1ST ANGLE PROJ DIMENSIONS ARE IN MILLIMETERS

Scale: 1:400

VOLVO CAR CORPORATION