


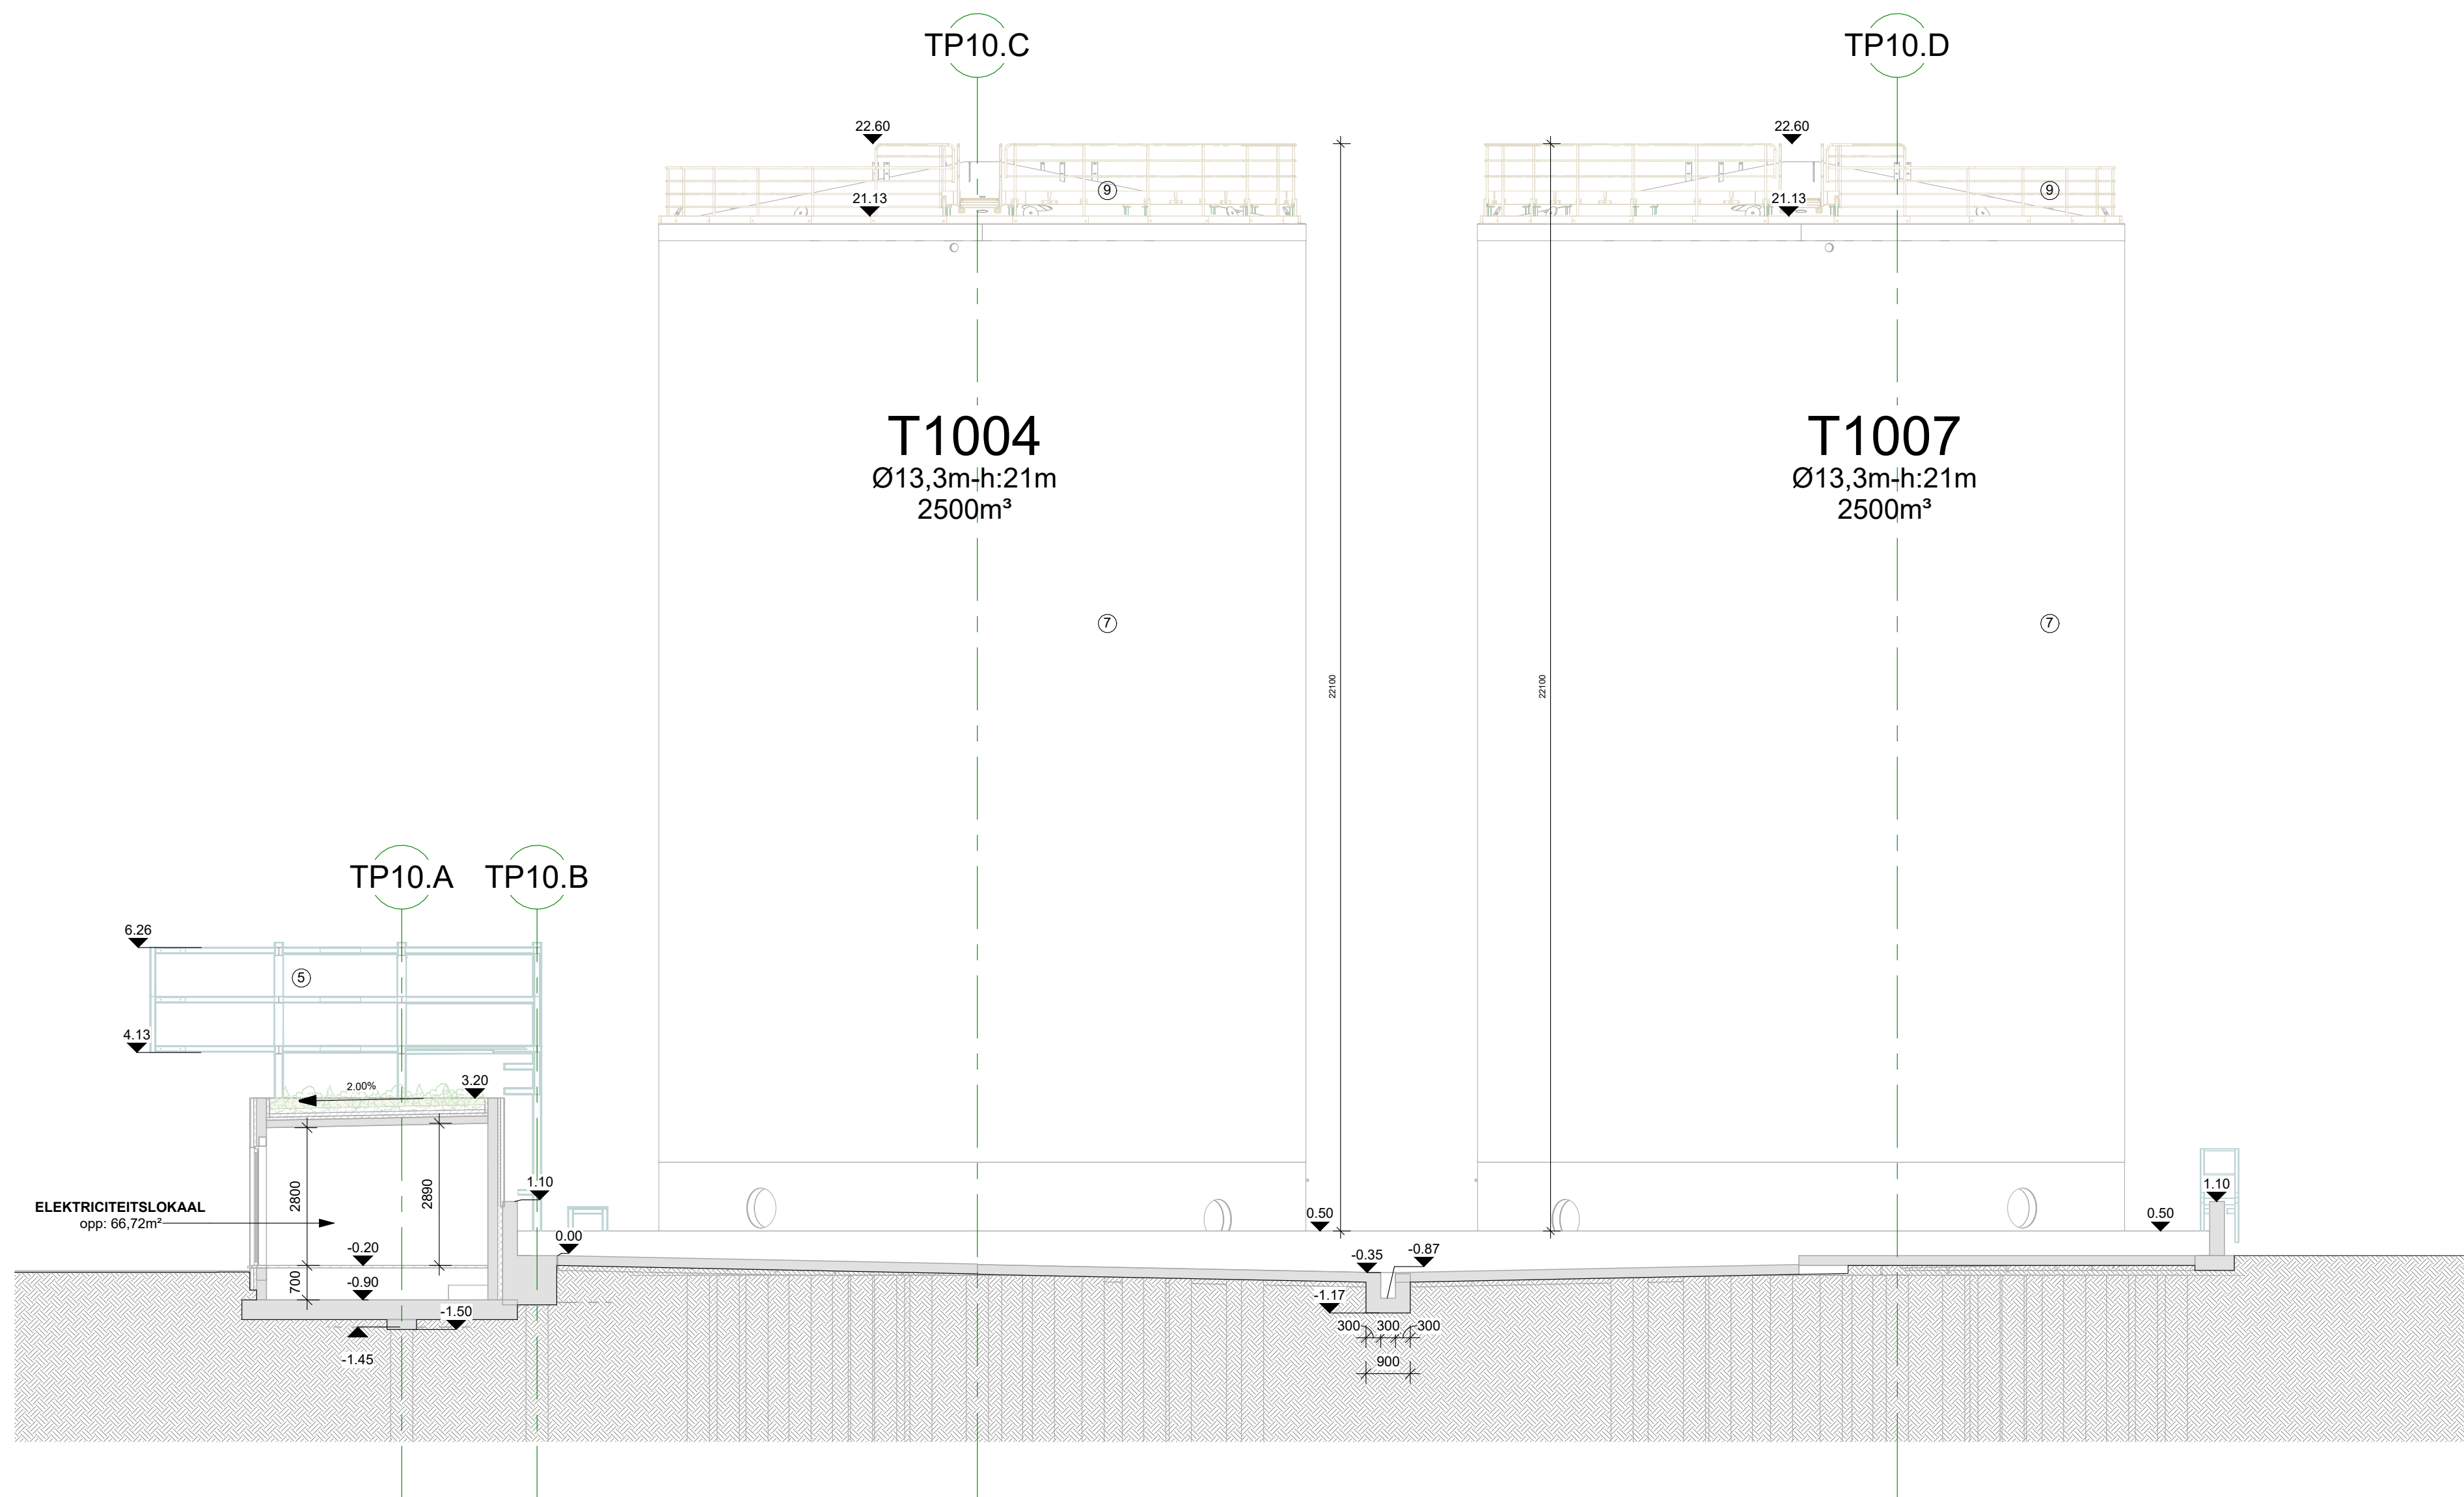

Tanks - Dwarsprofiel NT

1 : 100

Project STT Gent TP10
Dossier: 24.153

Plan: BA_Tanks_PRD_N_1_01_versie12052025_Dwarsprofiel NT_v6
NR: BA-C-PRD-NT-01
Datum: 12/05/2025 **Revisie:**

1 0 1 2 3 4 5
SCHAAL1: 100 m

Str
ang
er.