


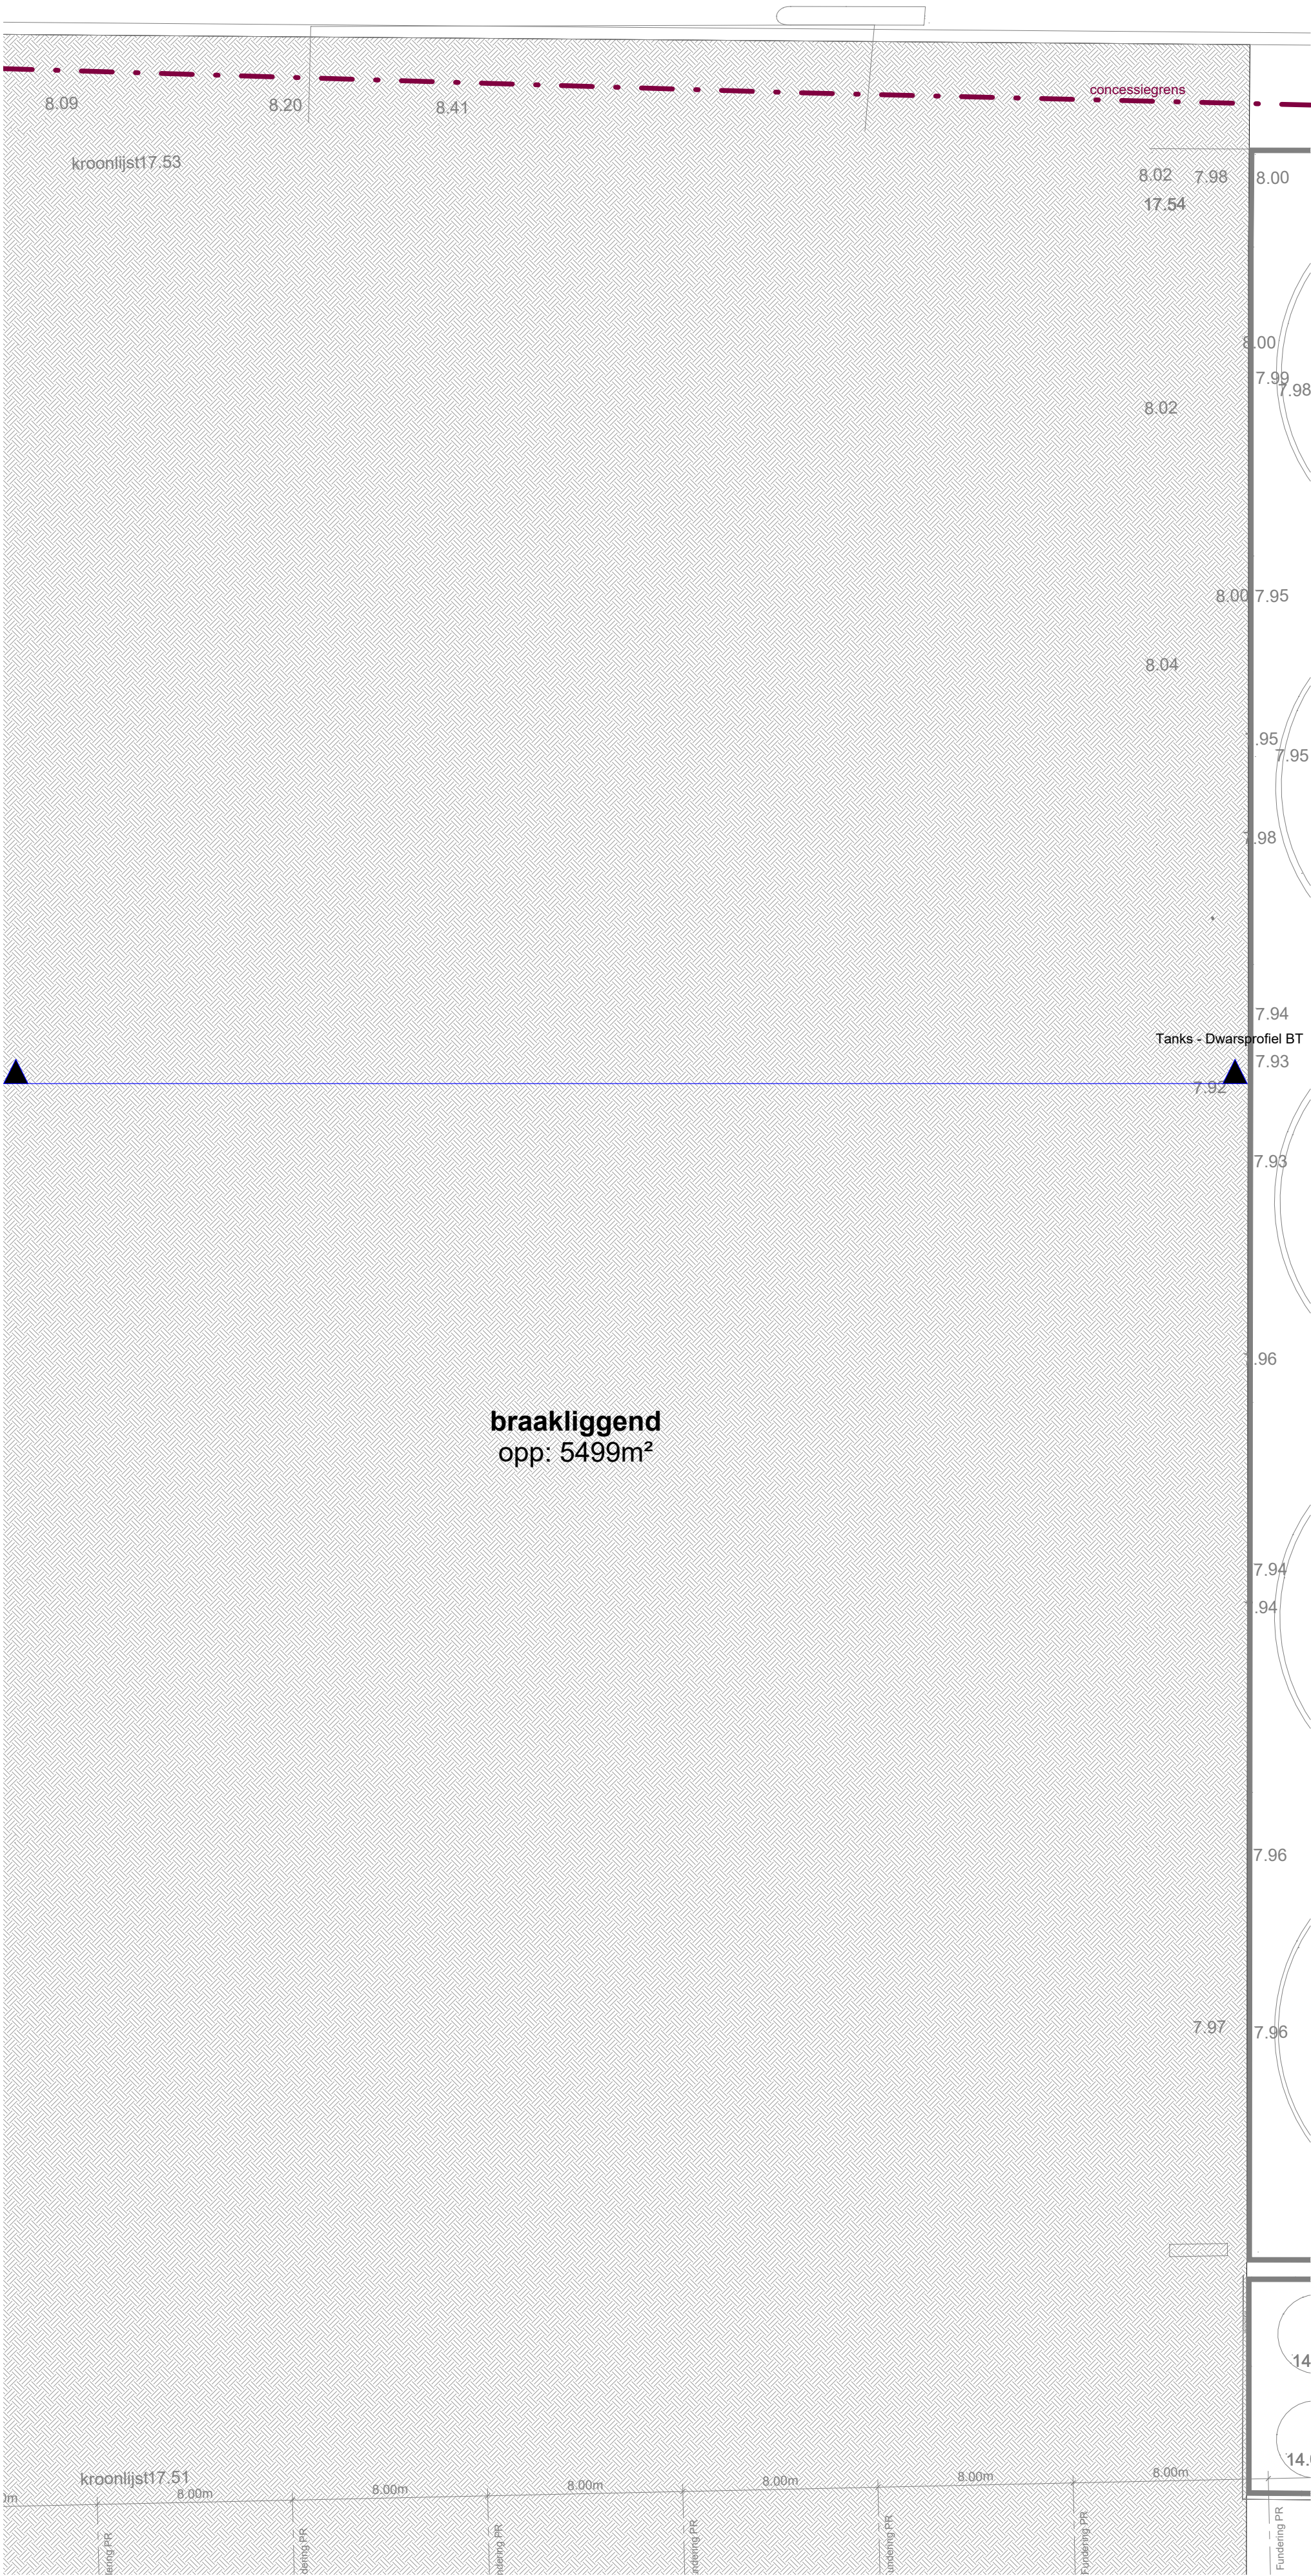


Tanks - Grondplan BT

1 : 200

Project STT Gent TP10
Dossier: 24.153

Plan: BA_Tanks_P_B_1_01_versie23082024_Grondplan BT
NR: BA-C-P-BT-01
Datum: 10/10/2024 **Revisie:**

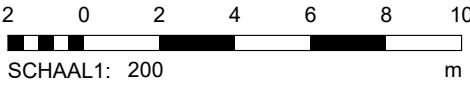

Strang
er.