



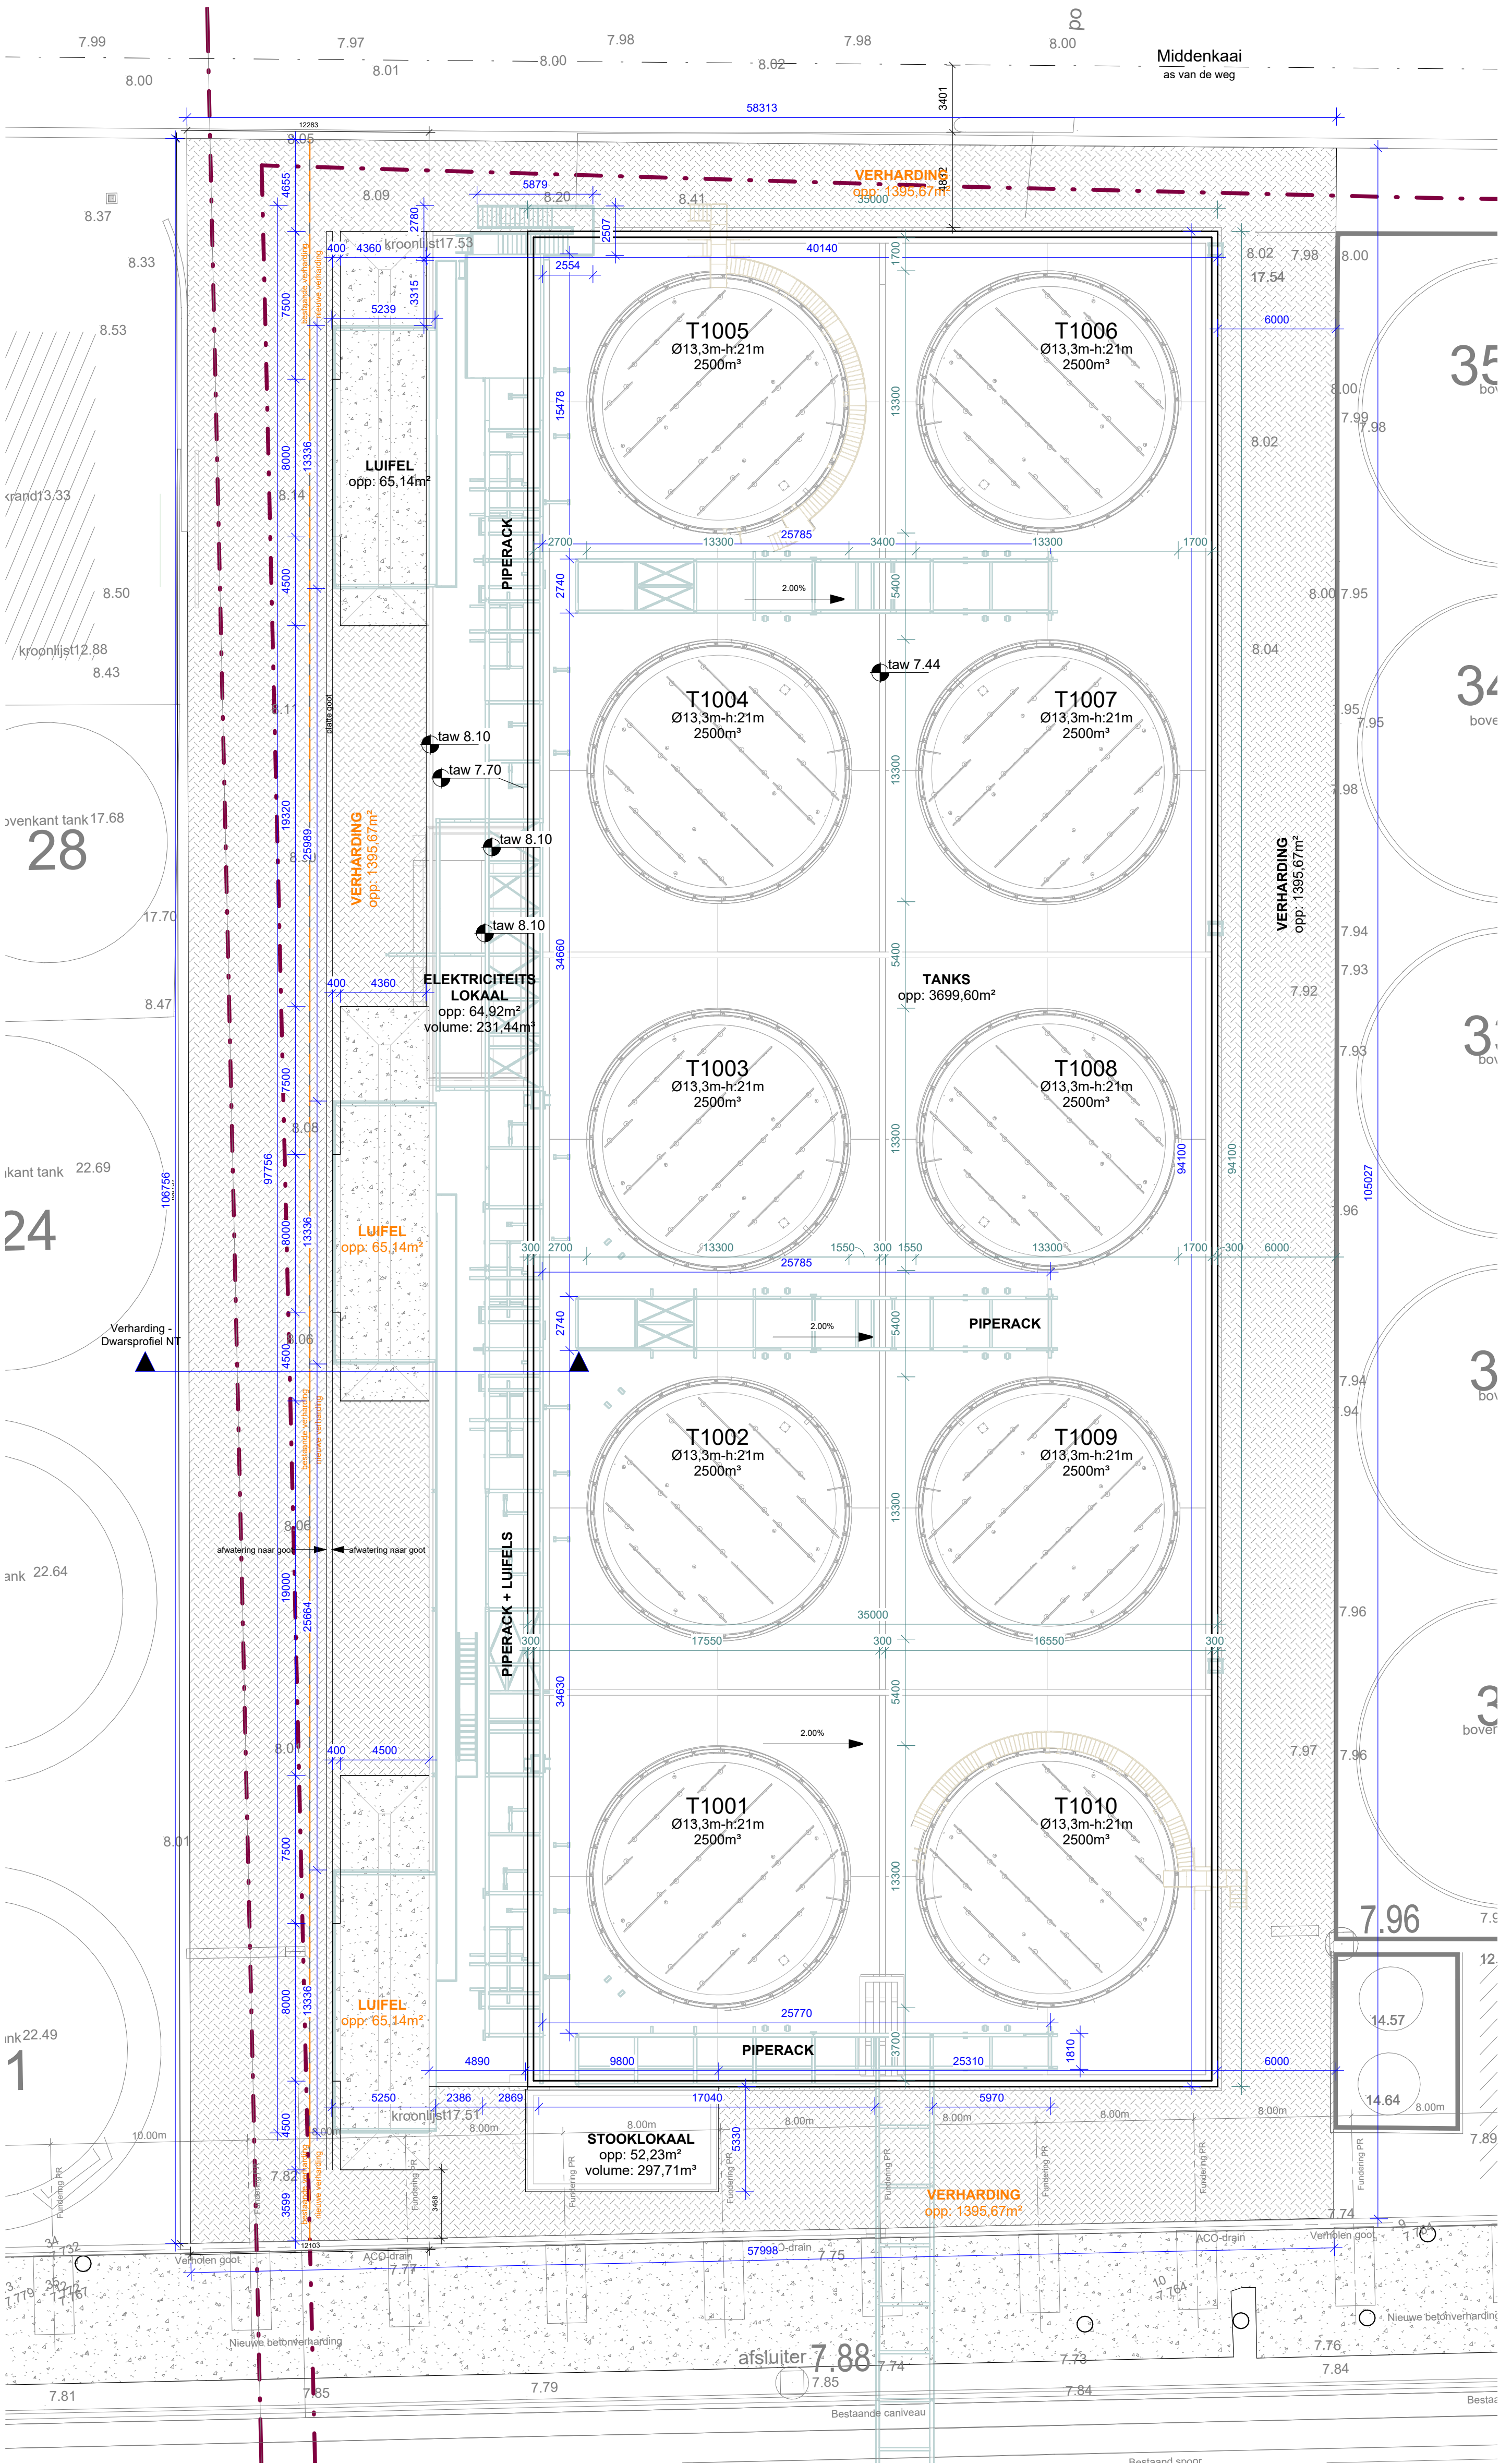

Verharding - Grondplan NT

1 : 200

Project: STT Gent TP10
Dossier: 24.153
Plan: BA_Verharding_P_N_1_01_versie12052025_Grondplan NT_V6
NR: BA-D-P-NT-01
Datum: 12/05/2025
Revisie:

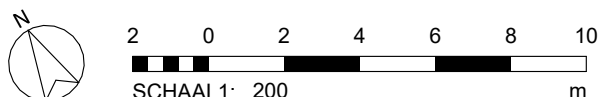

Strang