


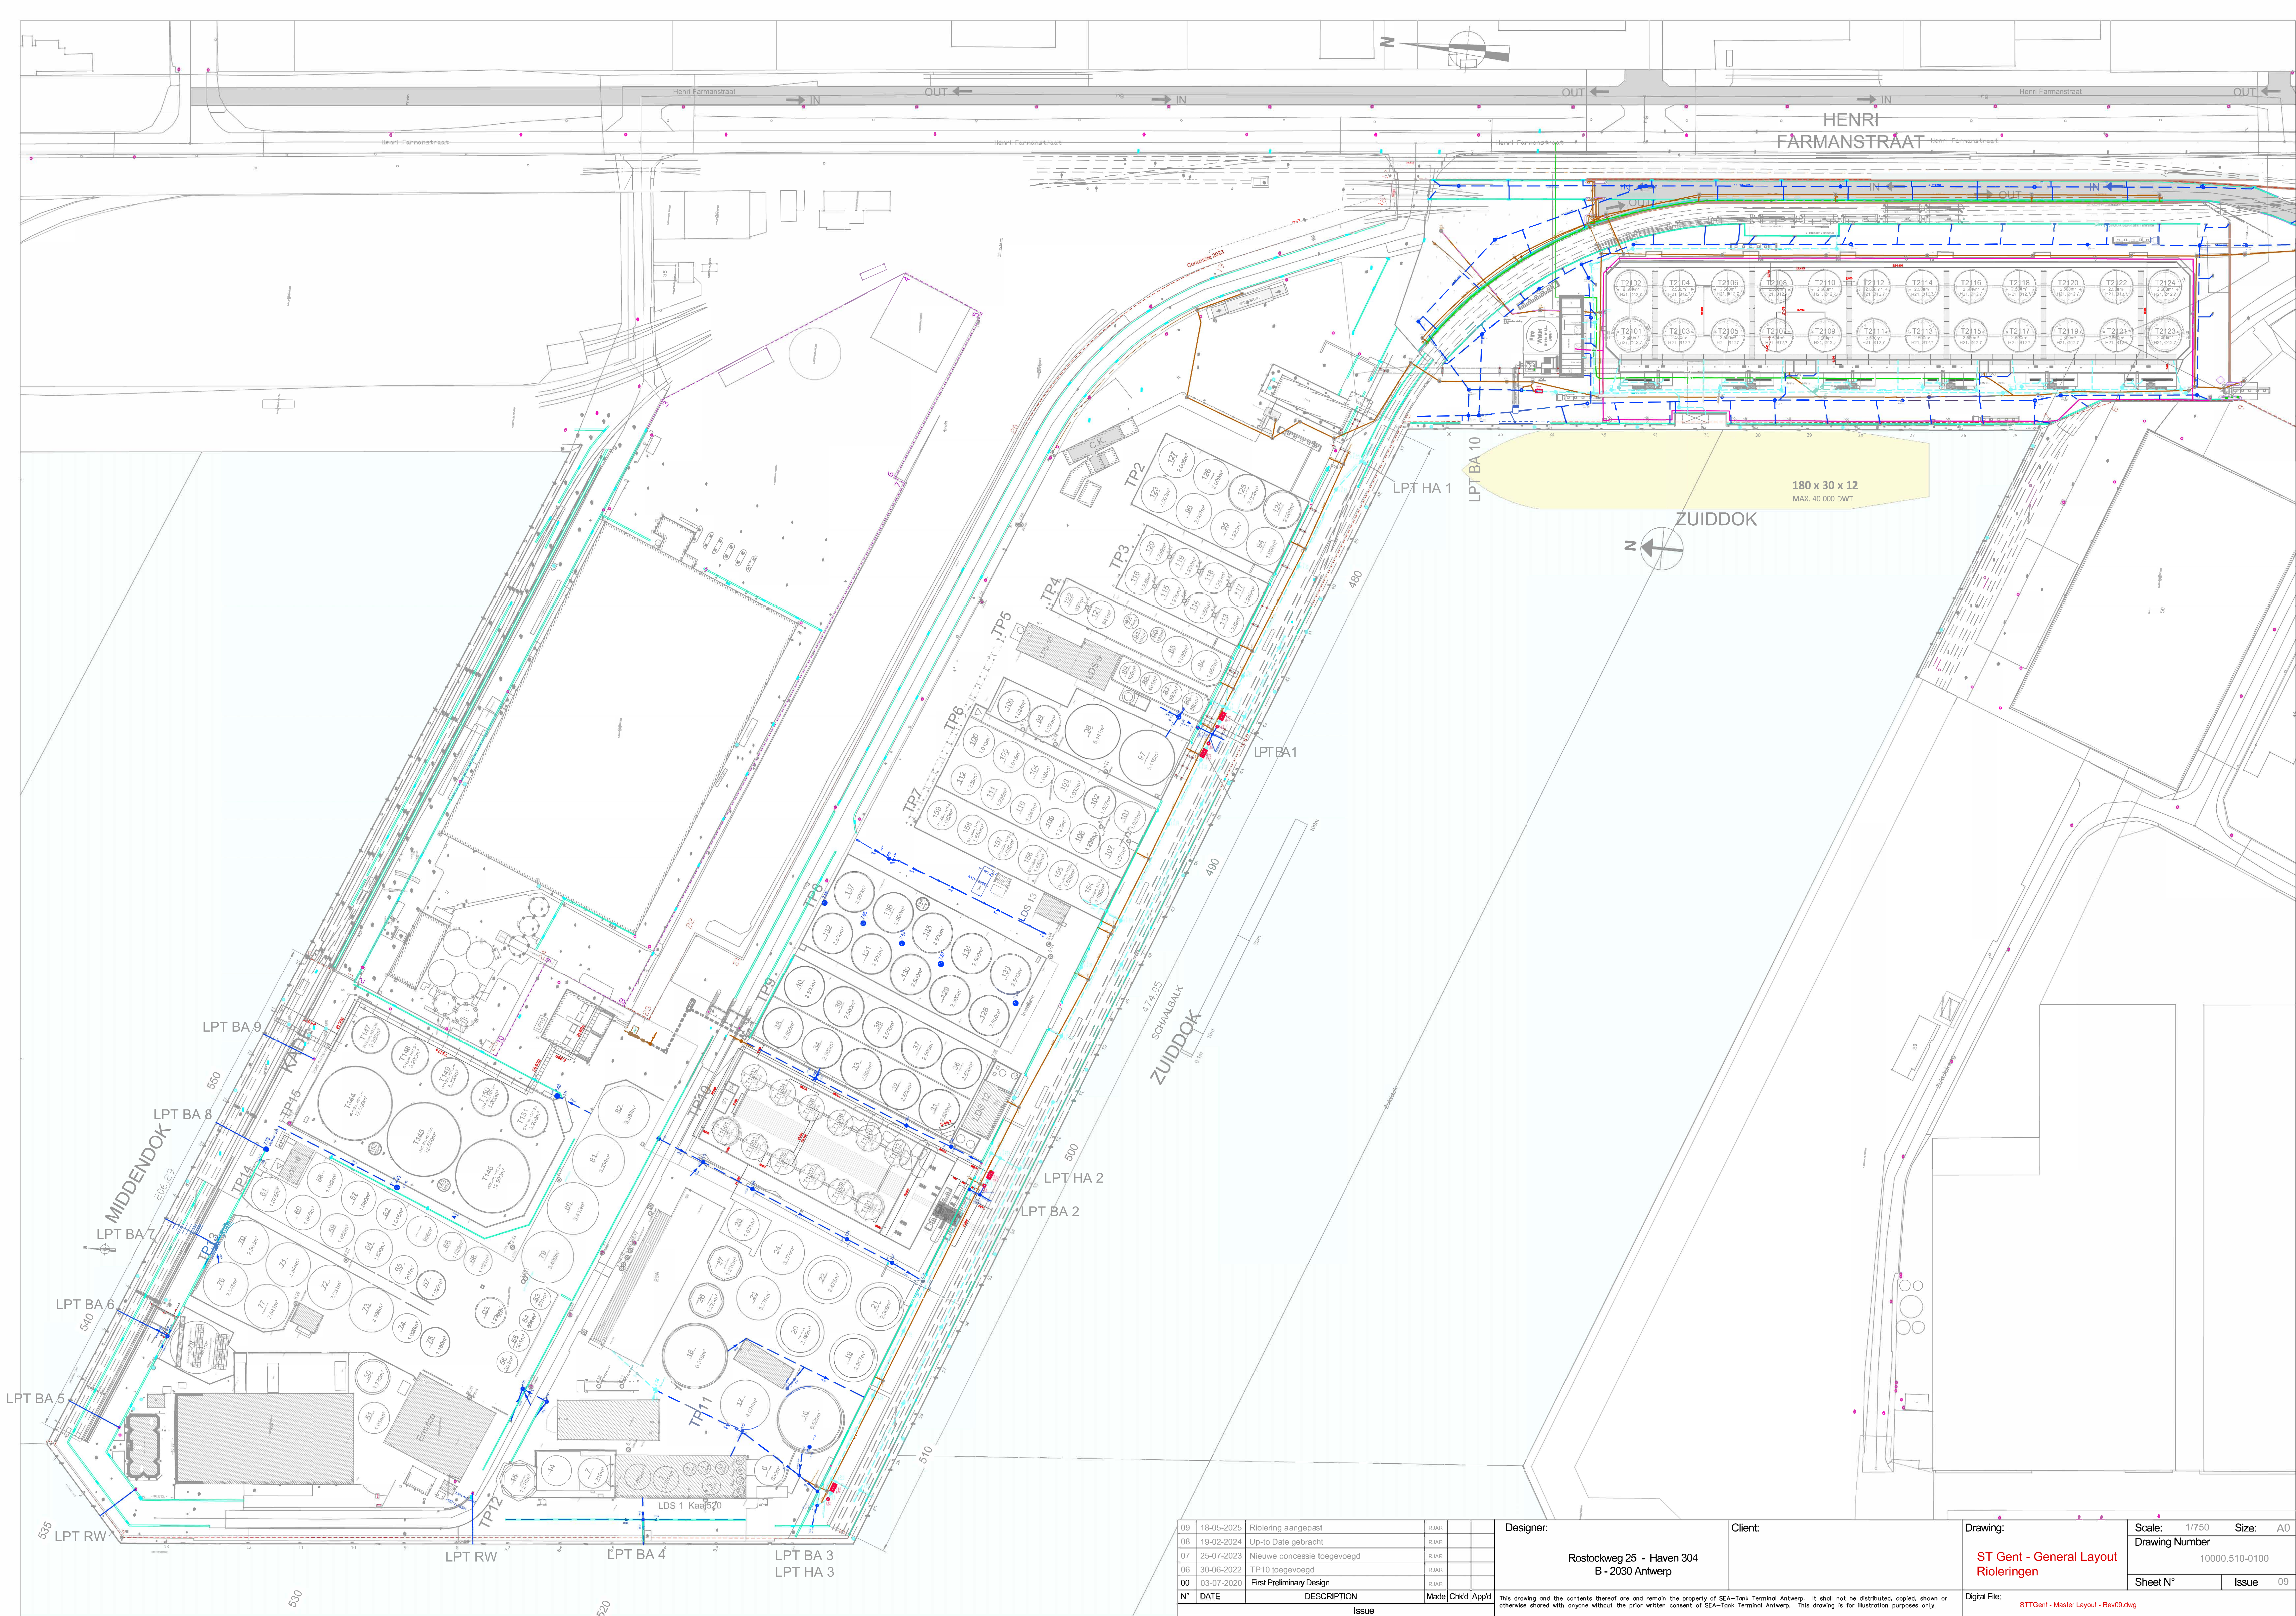

09	18-05-2025	Riolering aangepast	RLJAK	
08	19-02-2024	Up-to Date gebracht	RLJAK	
07	25-07-2023	Nieuwe concessie toegevoegd	RLJAK	
06	30-06-2022	TP10 toegevoegd	RLJAK	
00	03-07-2020	First Preliminary Design	RLJAK	
N°	DATE	DESCRIPTION	Made	Chkd
ISSUE				

Designer:	
Rostockweg 25 - Haven 304 B - 2030 Antwerp	

Client:	

Drawing:	Scale: 1/750	Size: A0
ST Gent - General Layout Rioleringen	Drawing Number 10000.510-0100	
	Sheet N°	Issue 09
Digital File: STTGent - Master Layout - Rev09.dwg		