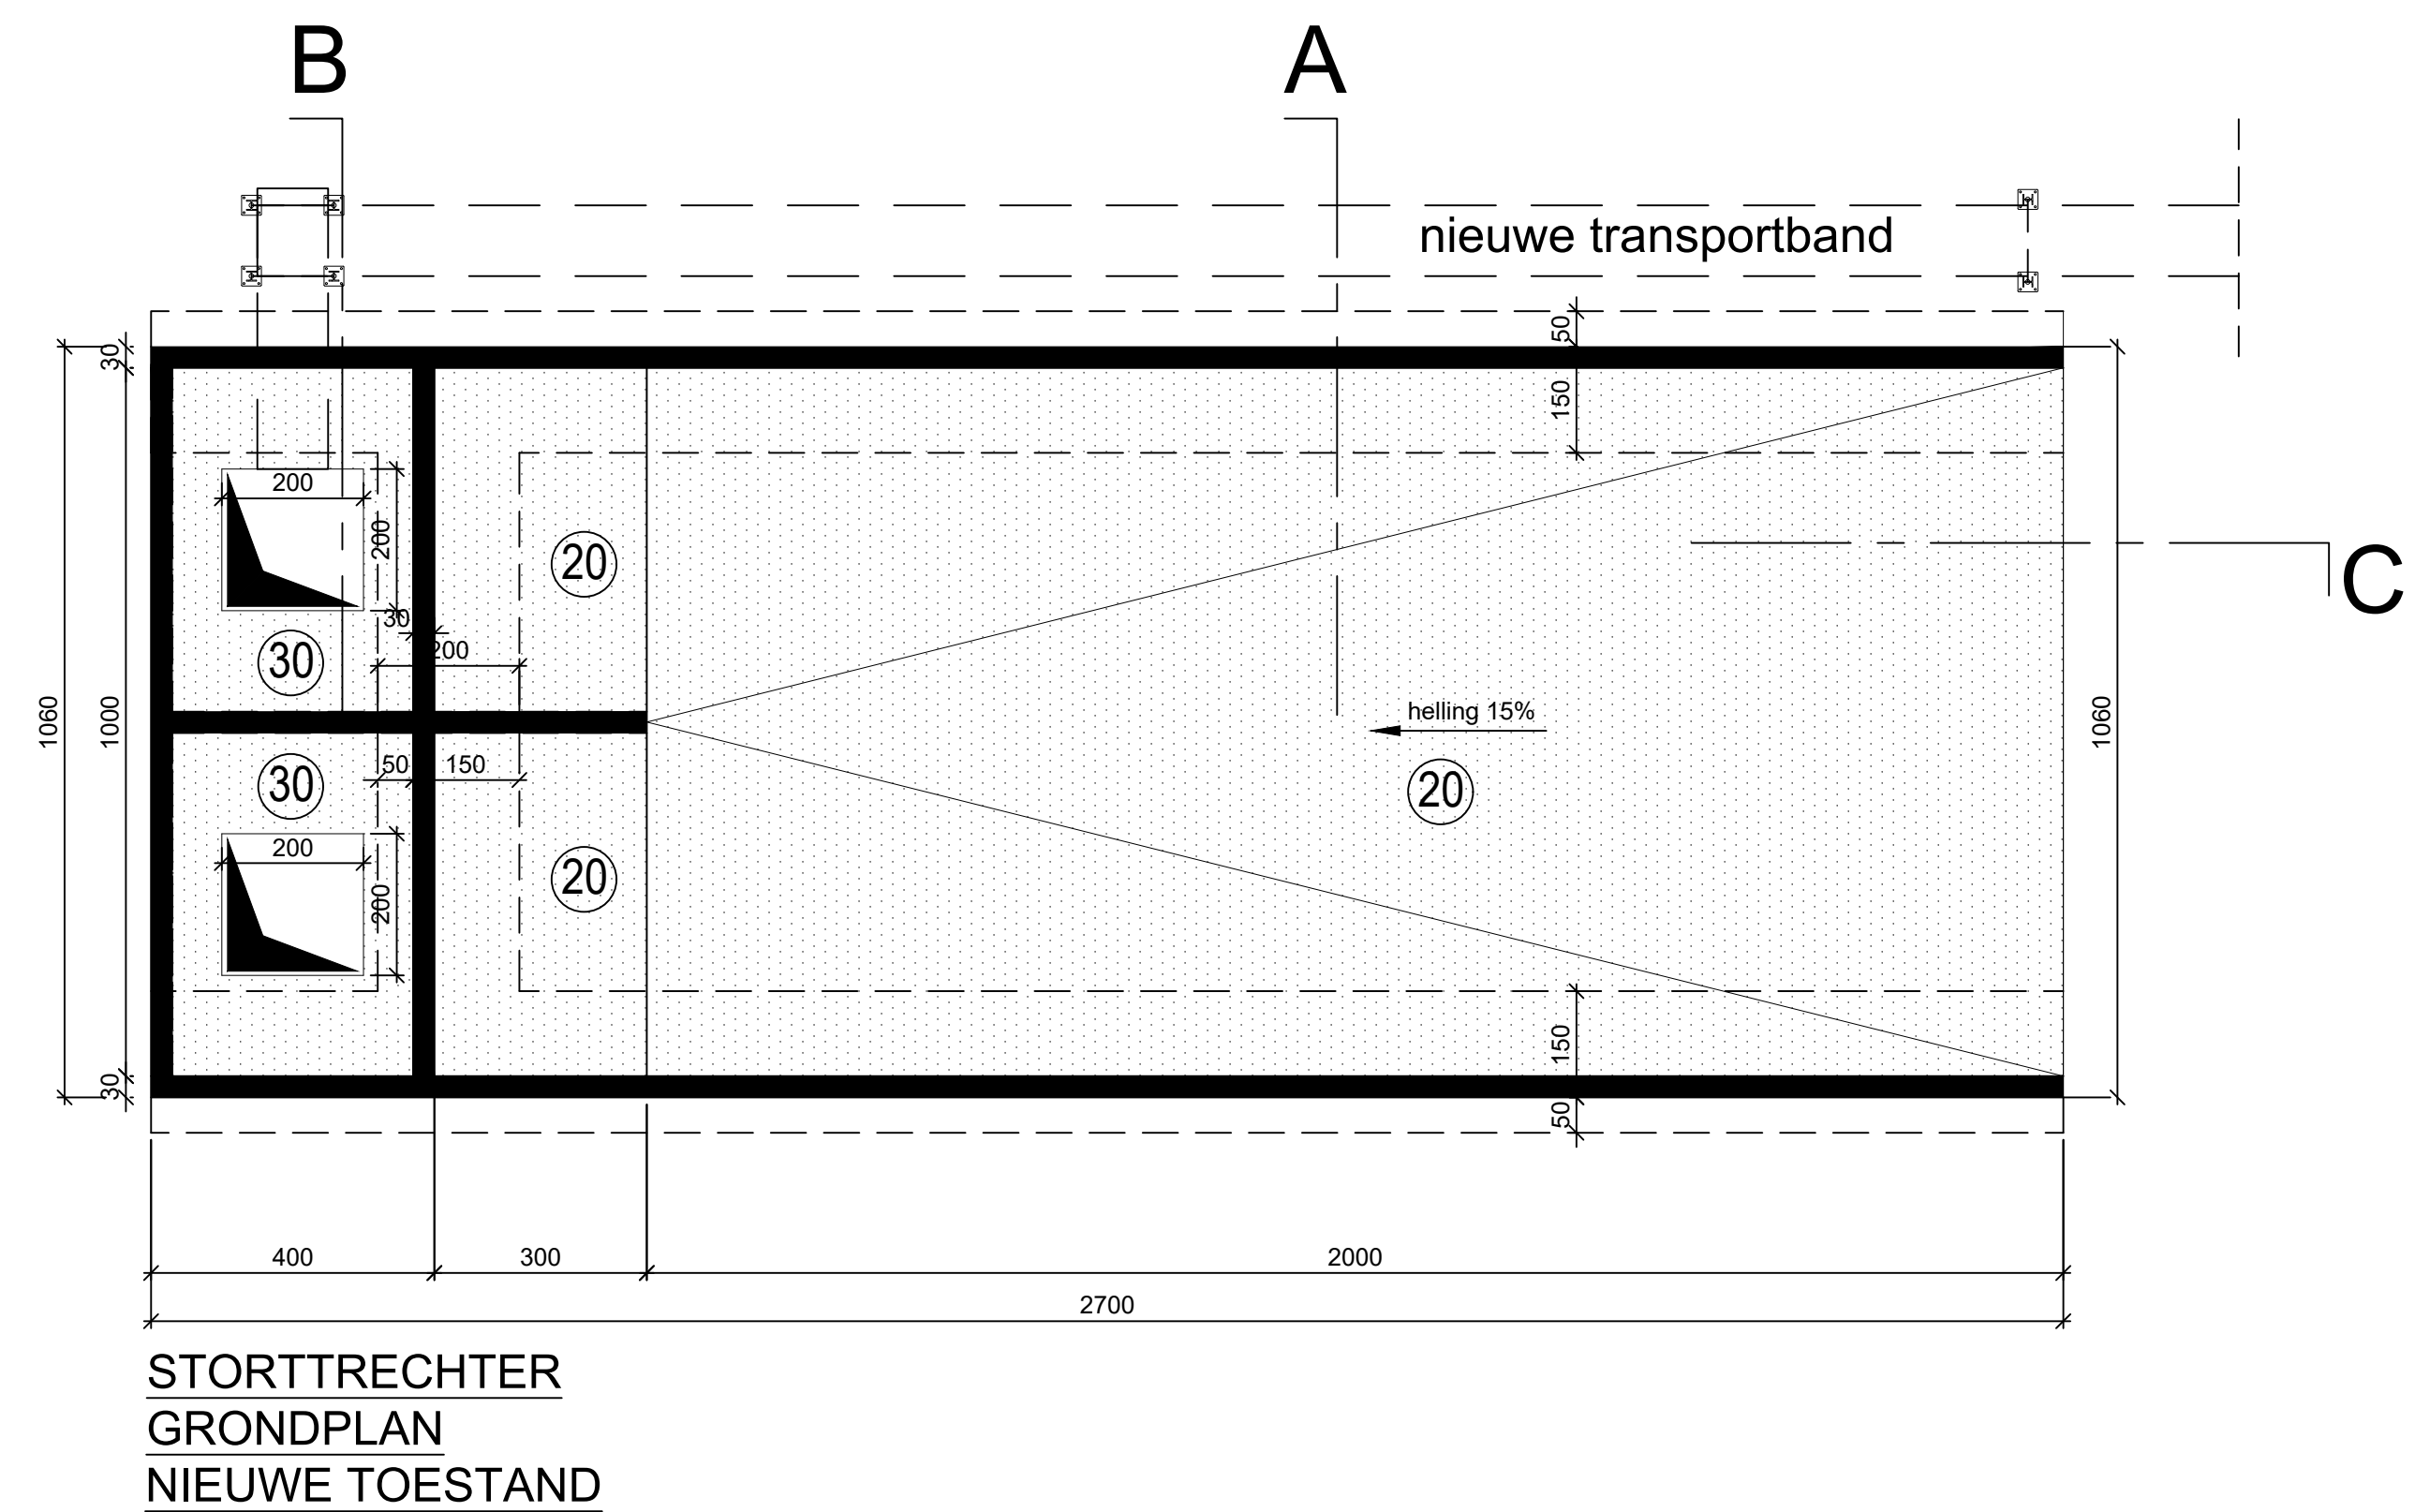


CEMMINERALS n.v.

Christoffel Columbuslaan 37
9042 Gent

datum: 22-04-2025

schaal: 1/100

BA_STORTTRECHTER_PB_N_01_GRONDPLAN-PIV1