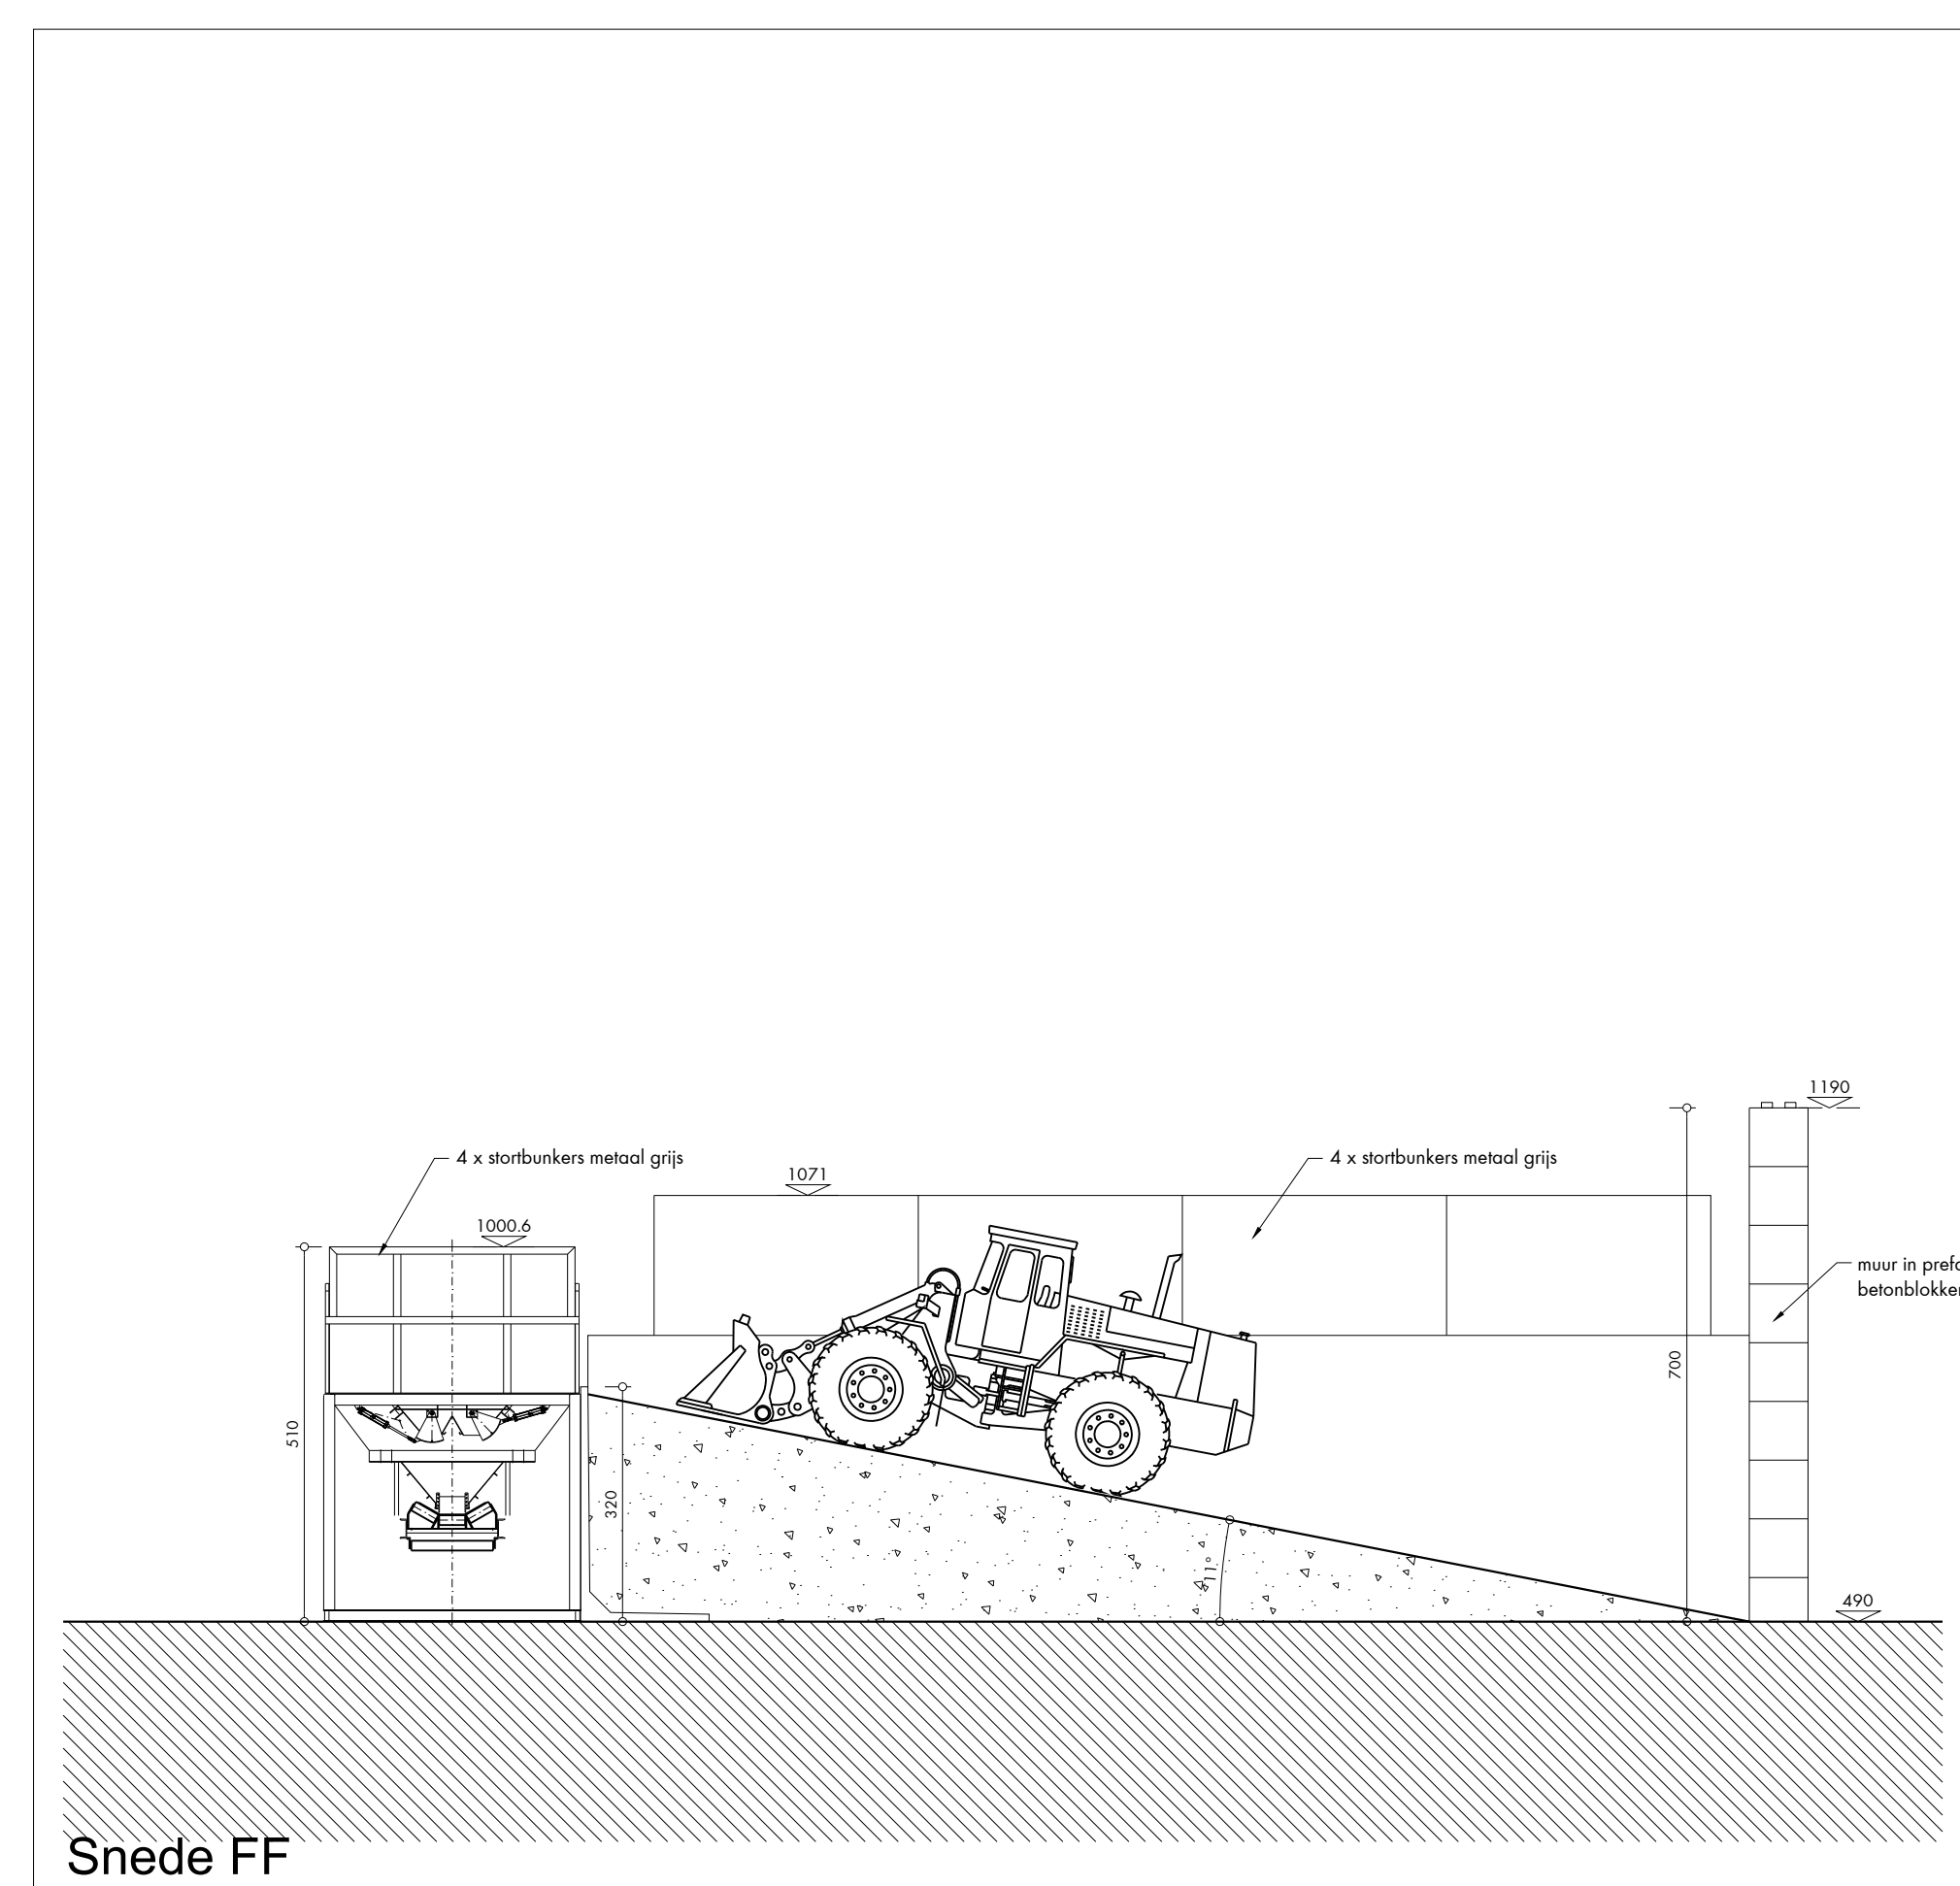
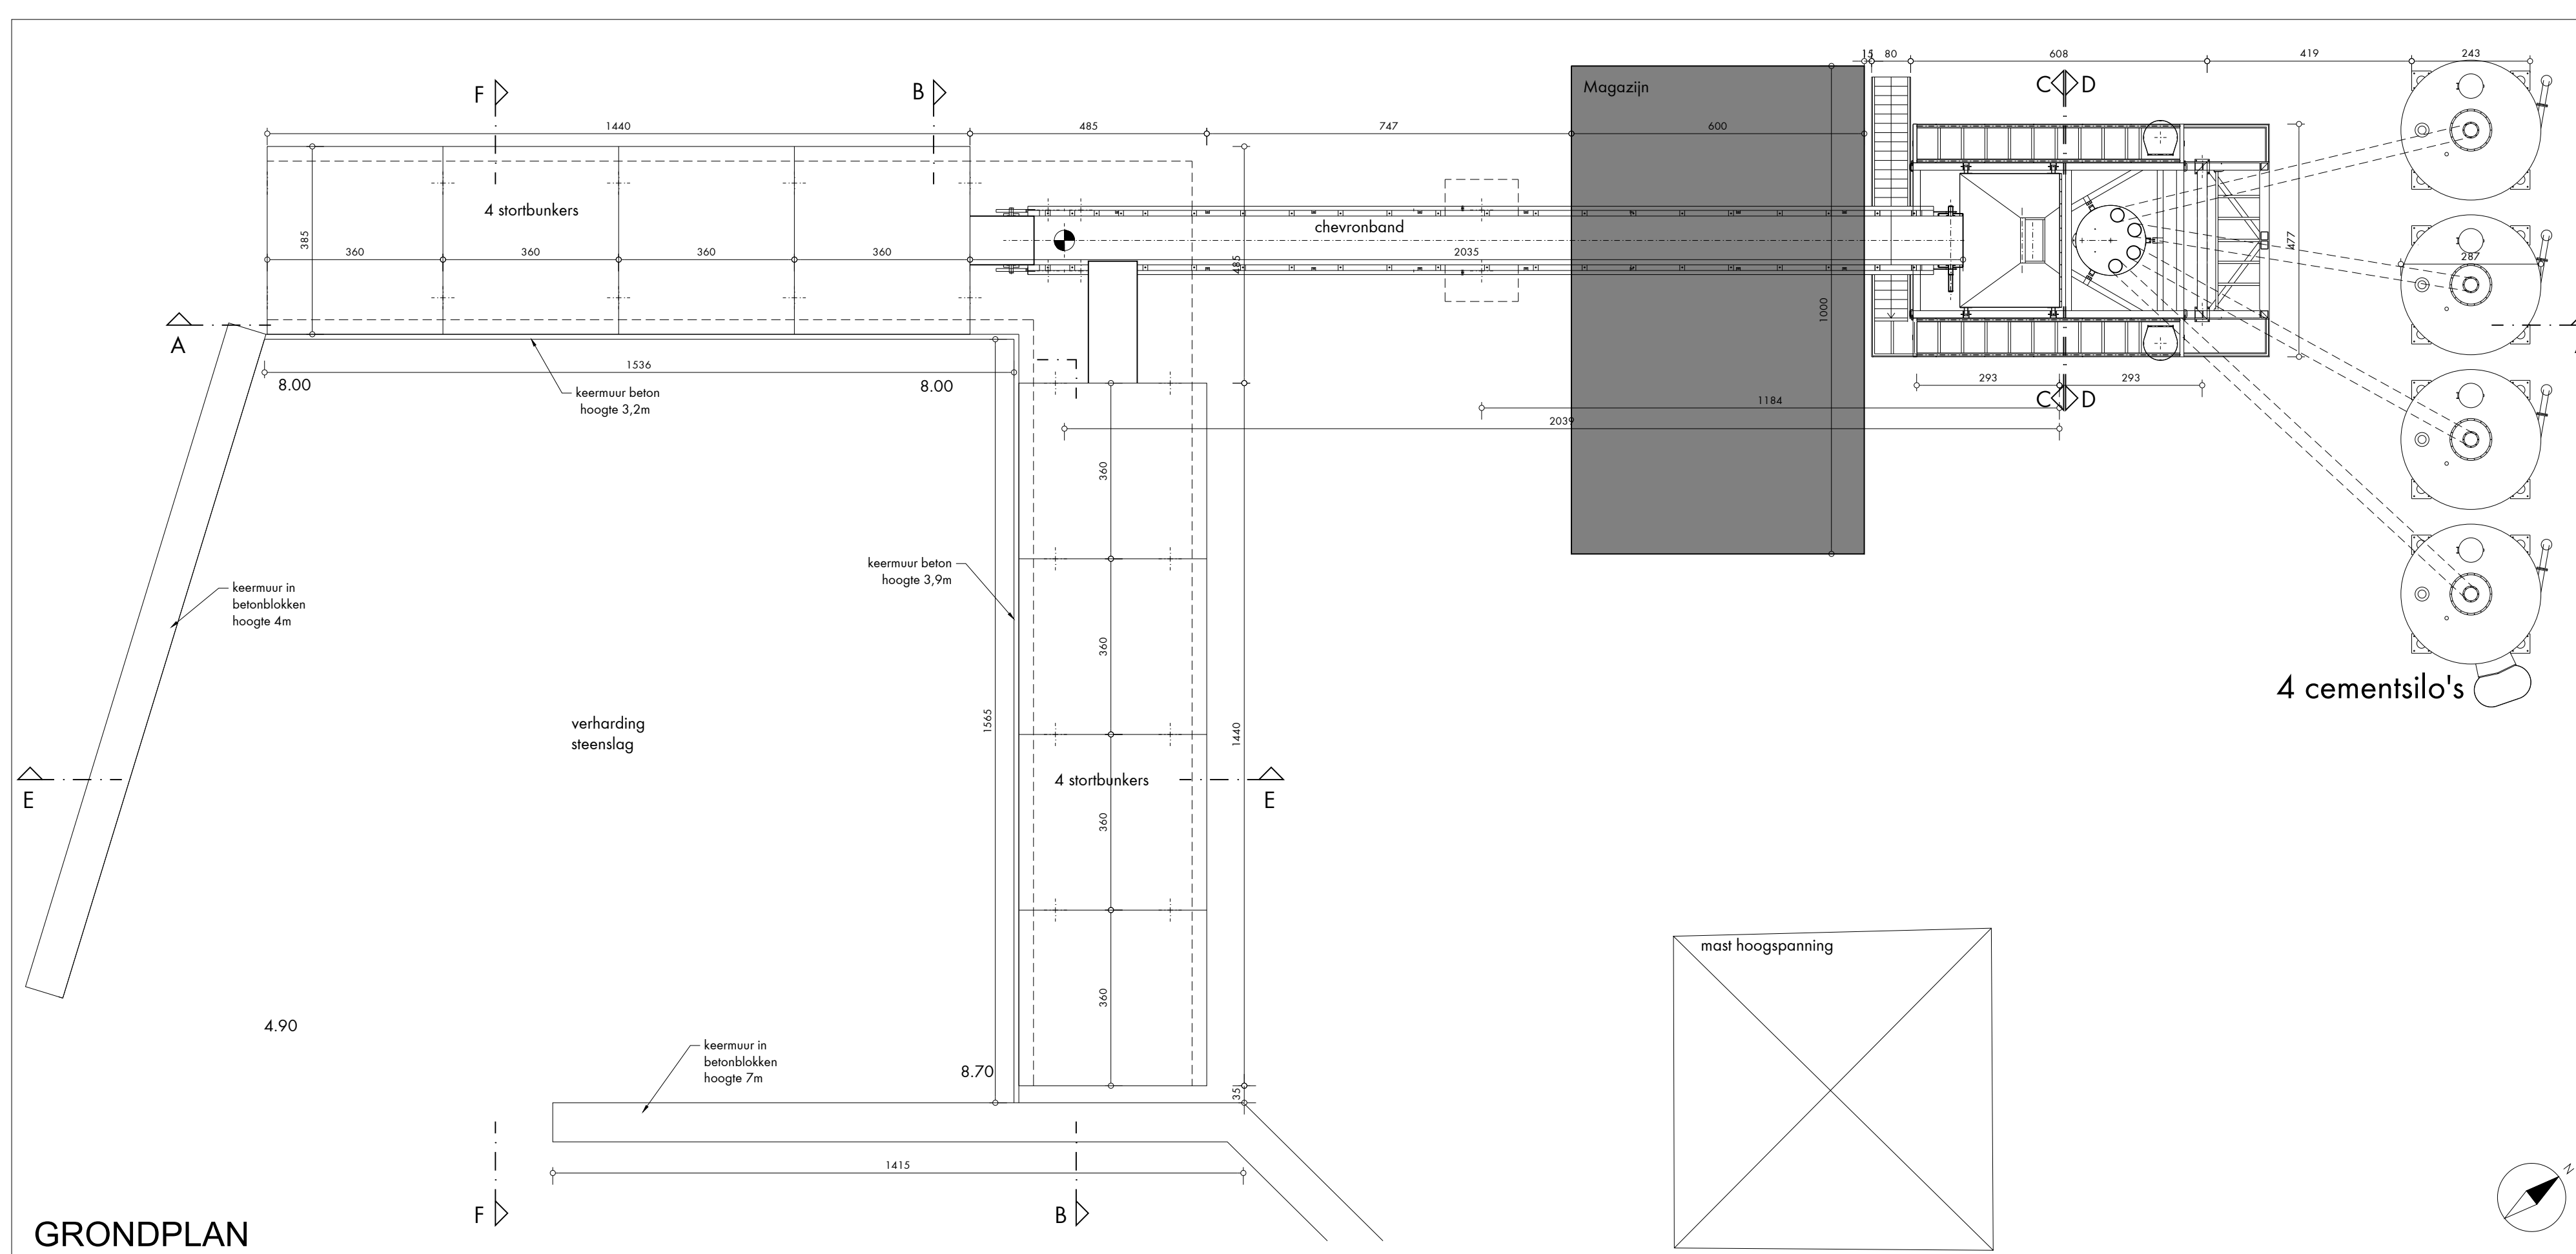
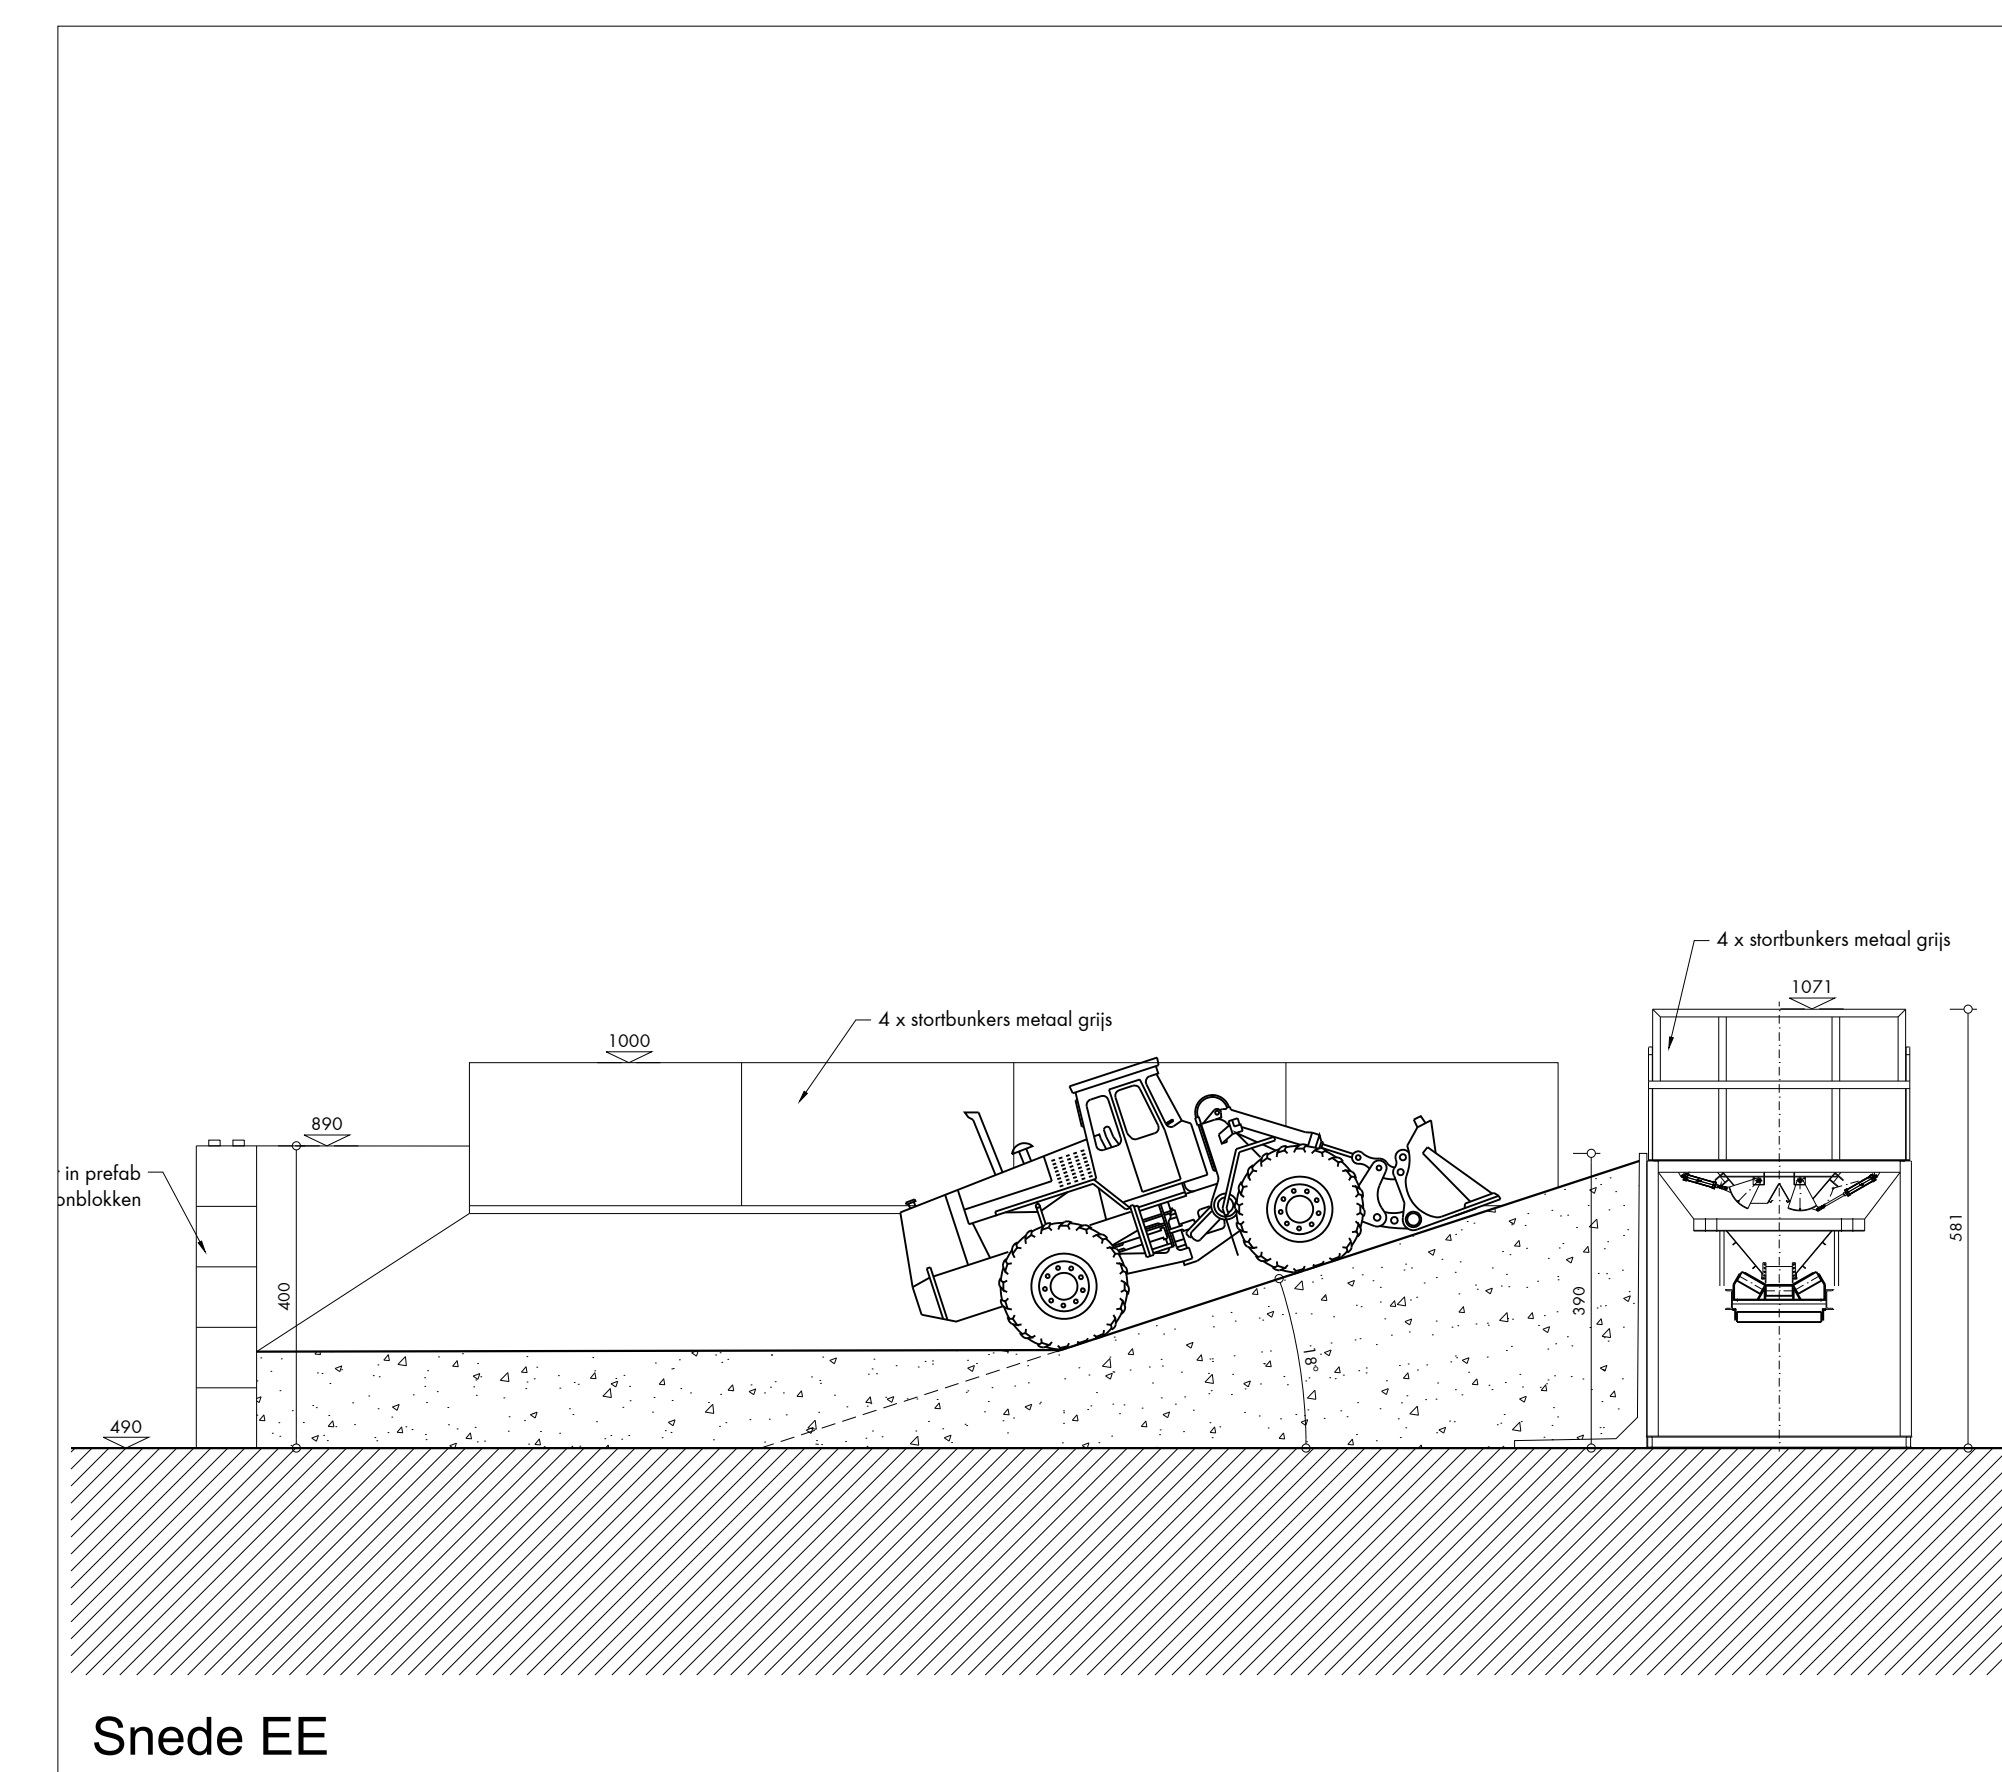
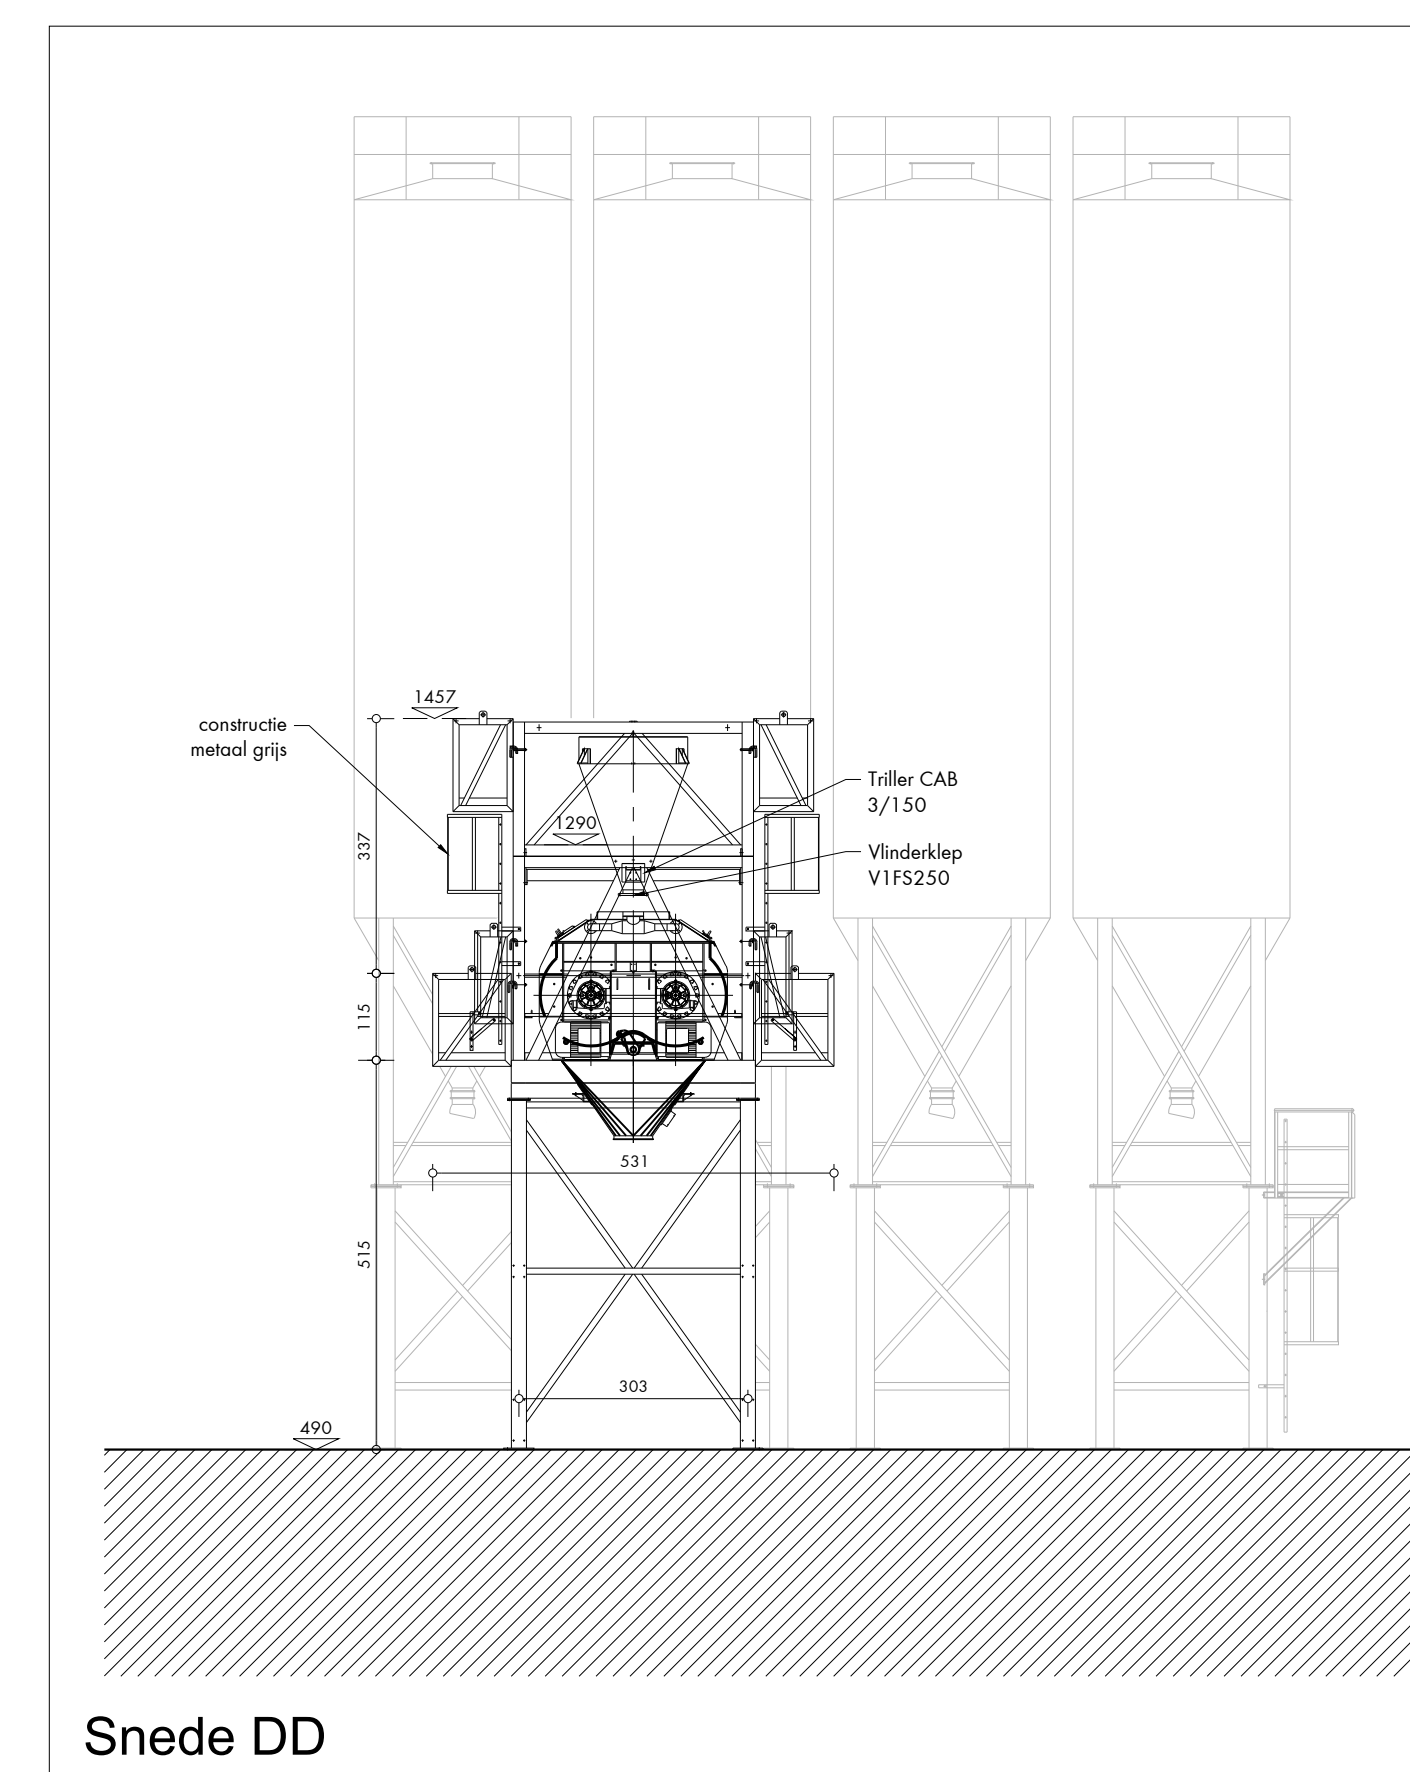
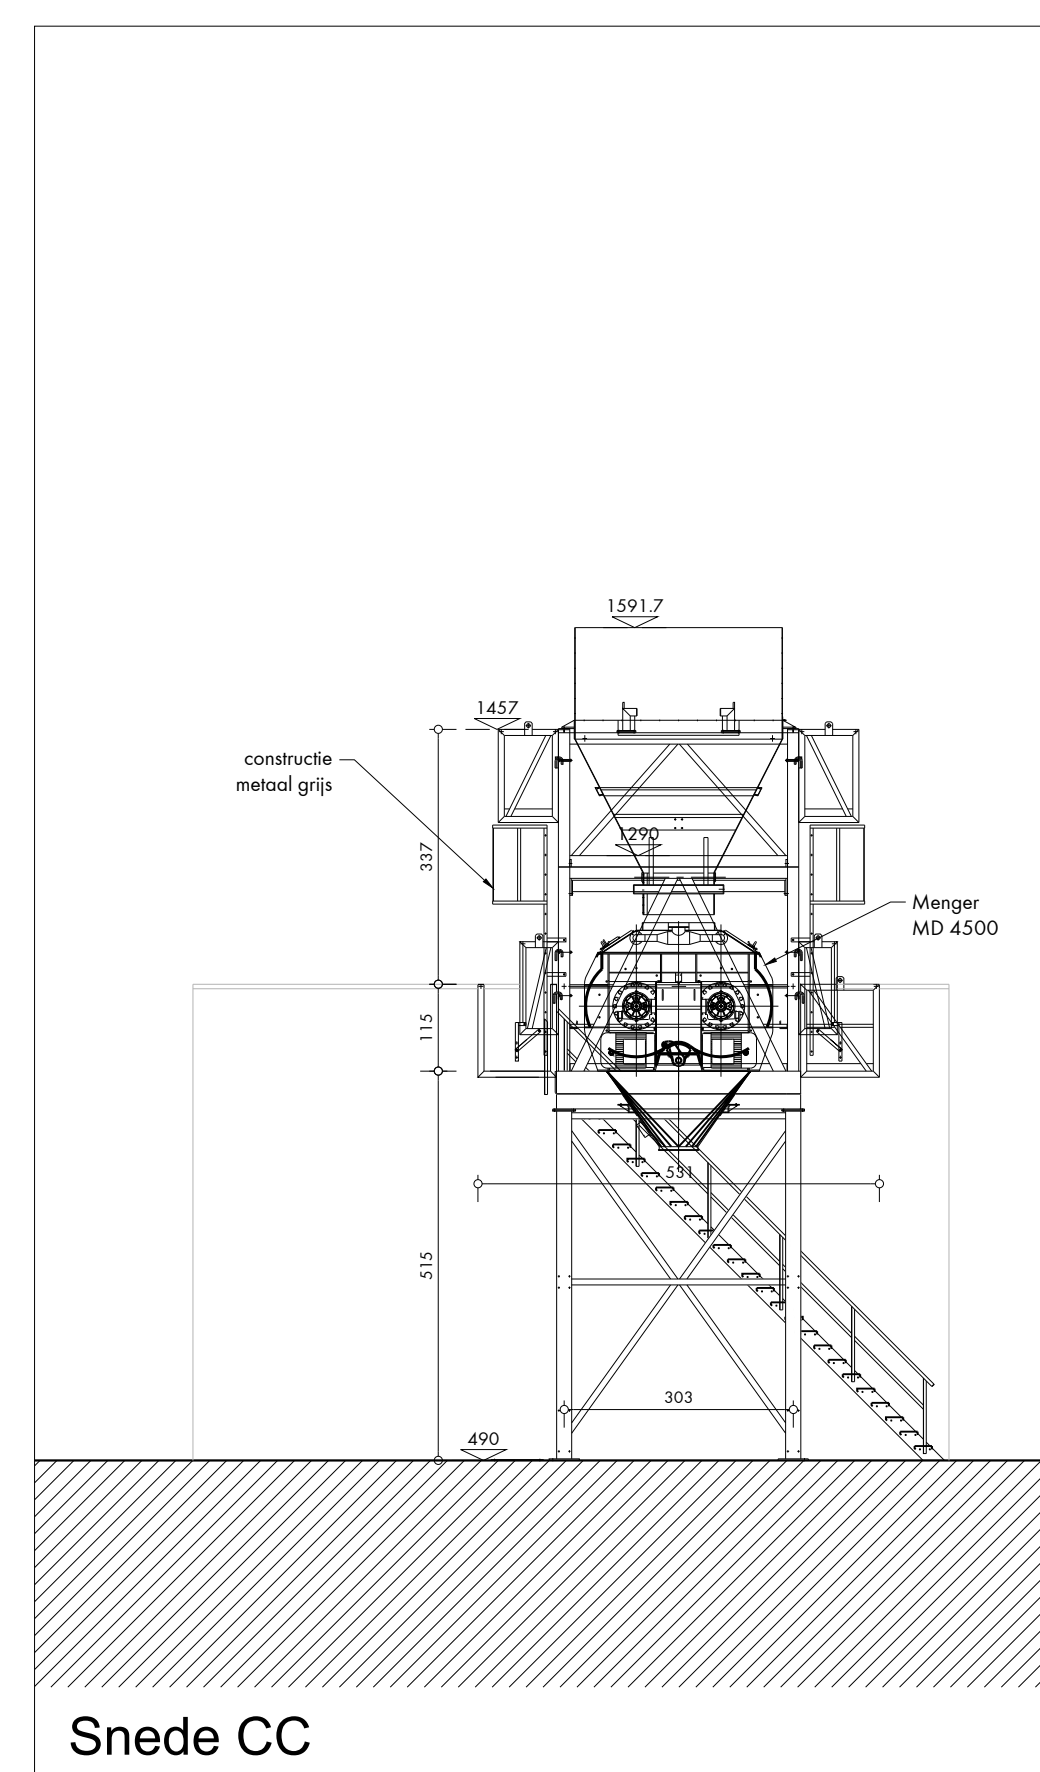
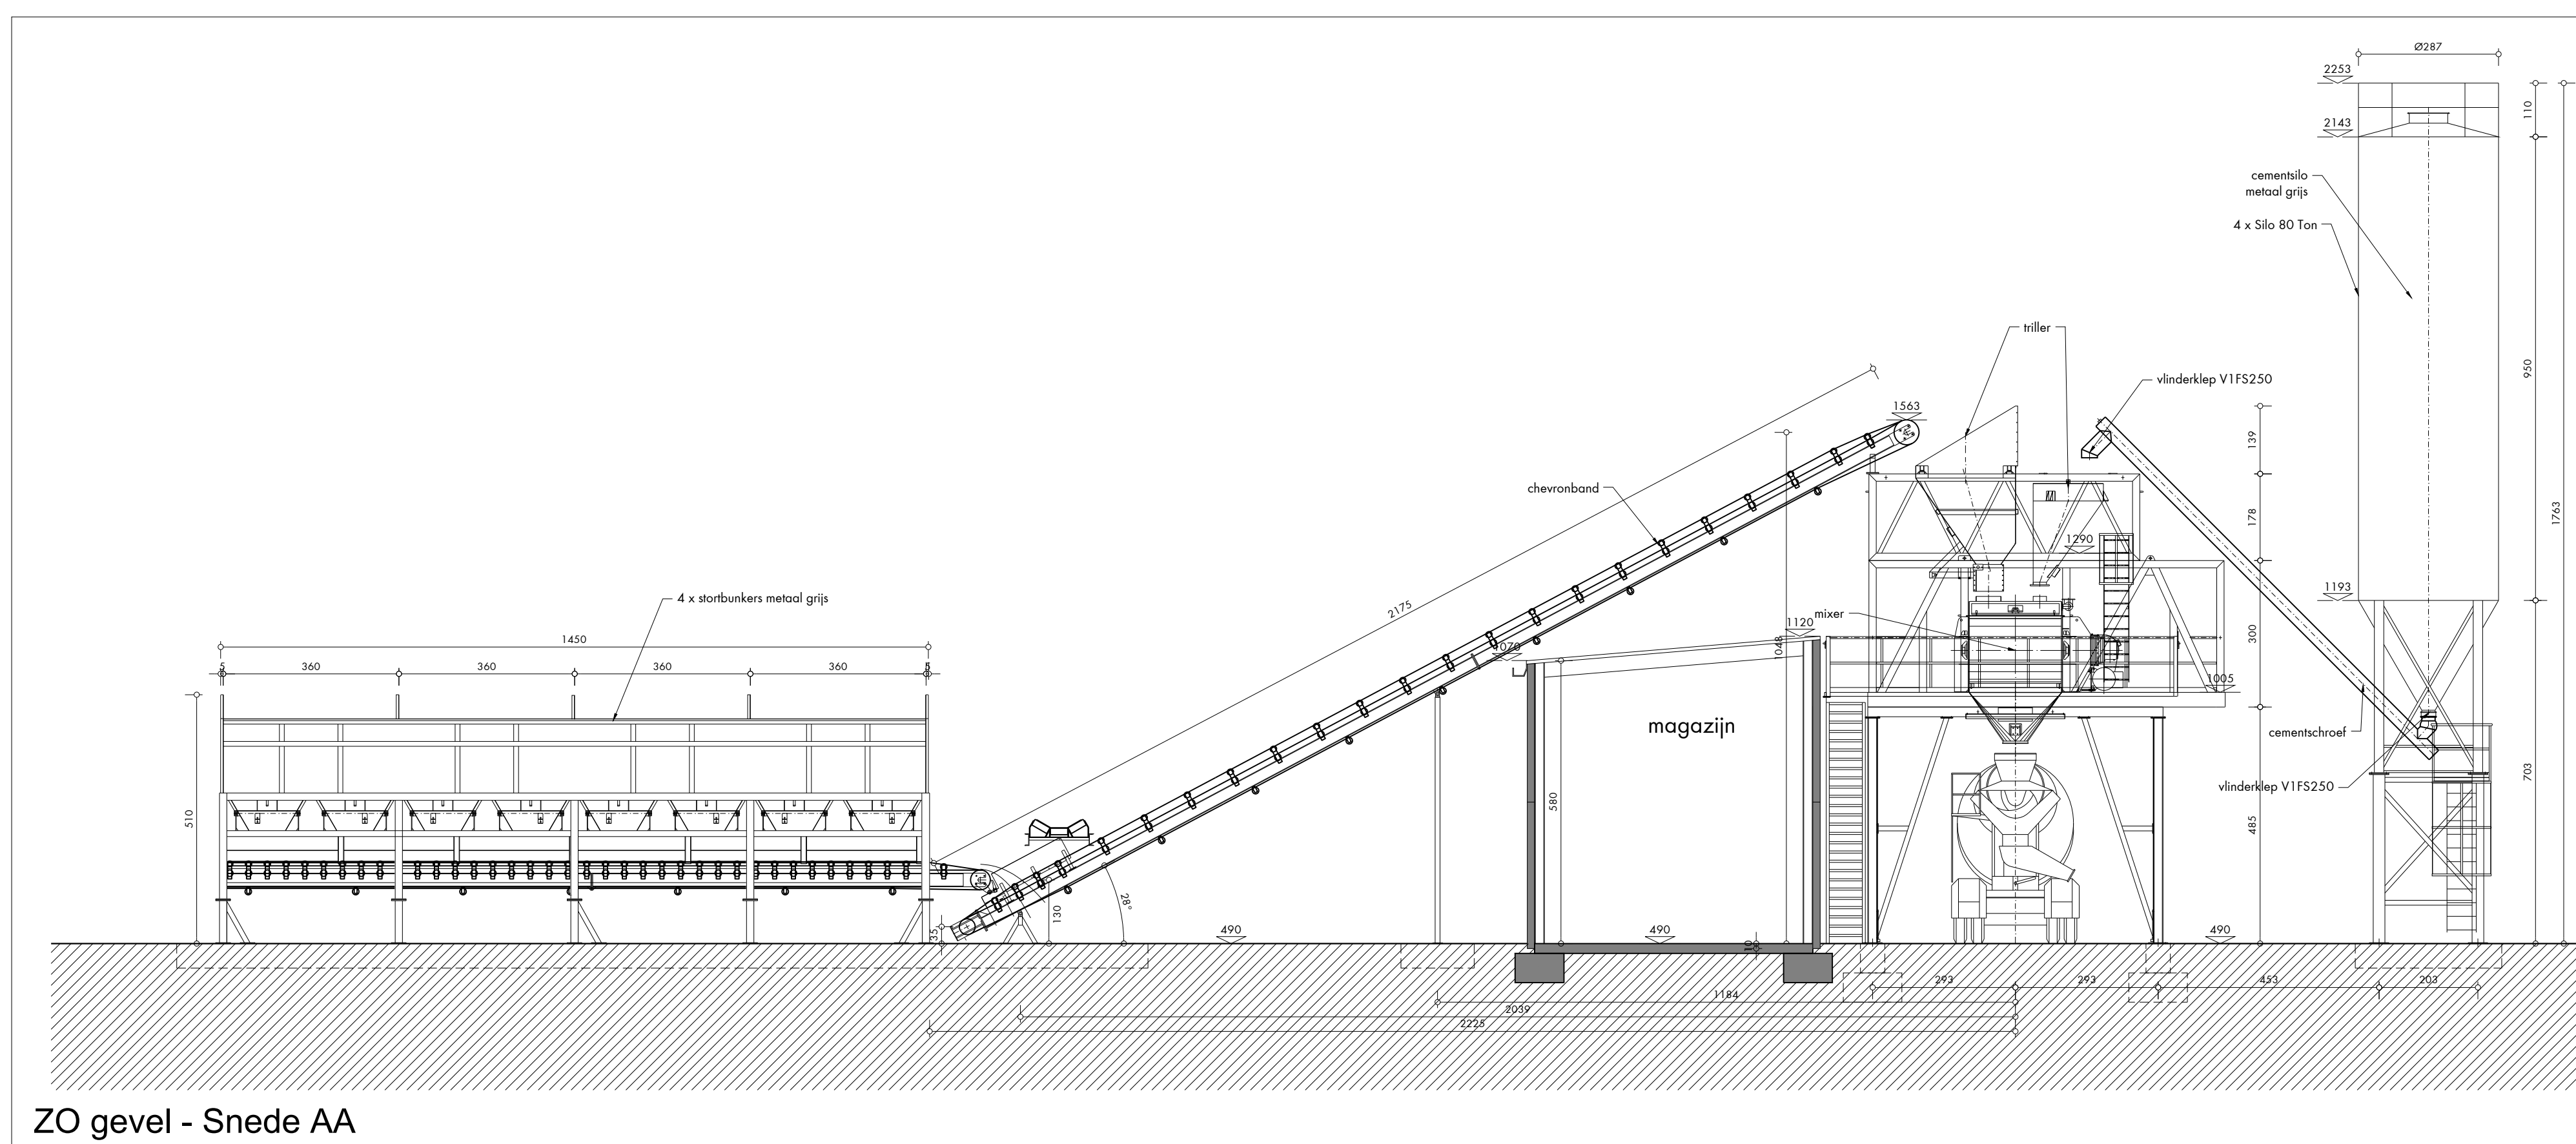
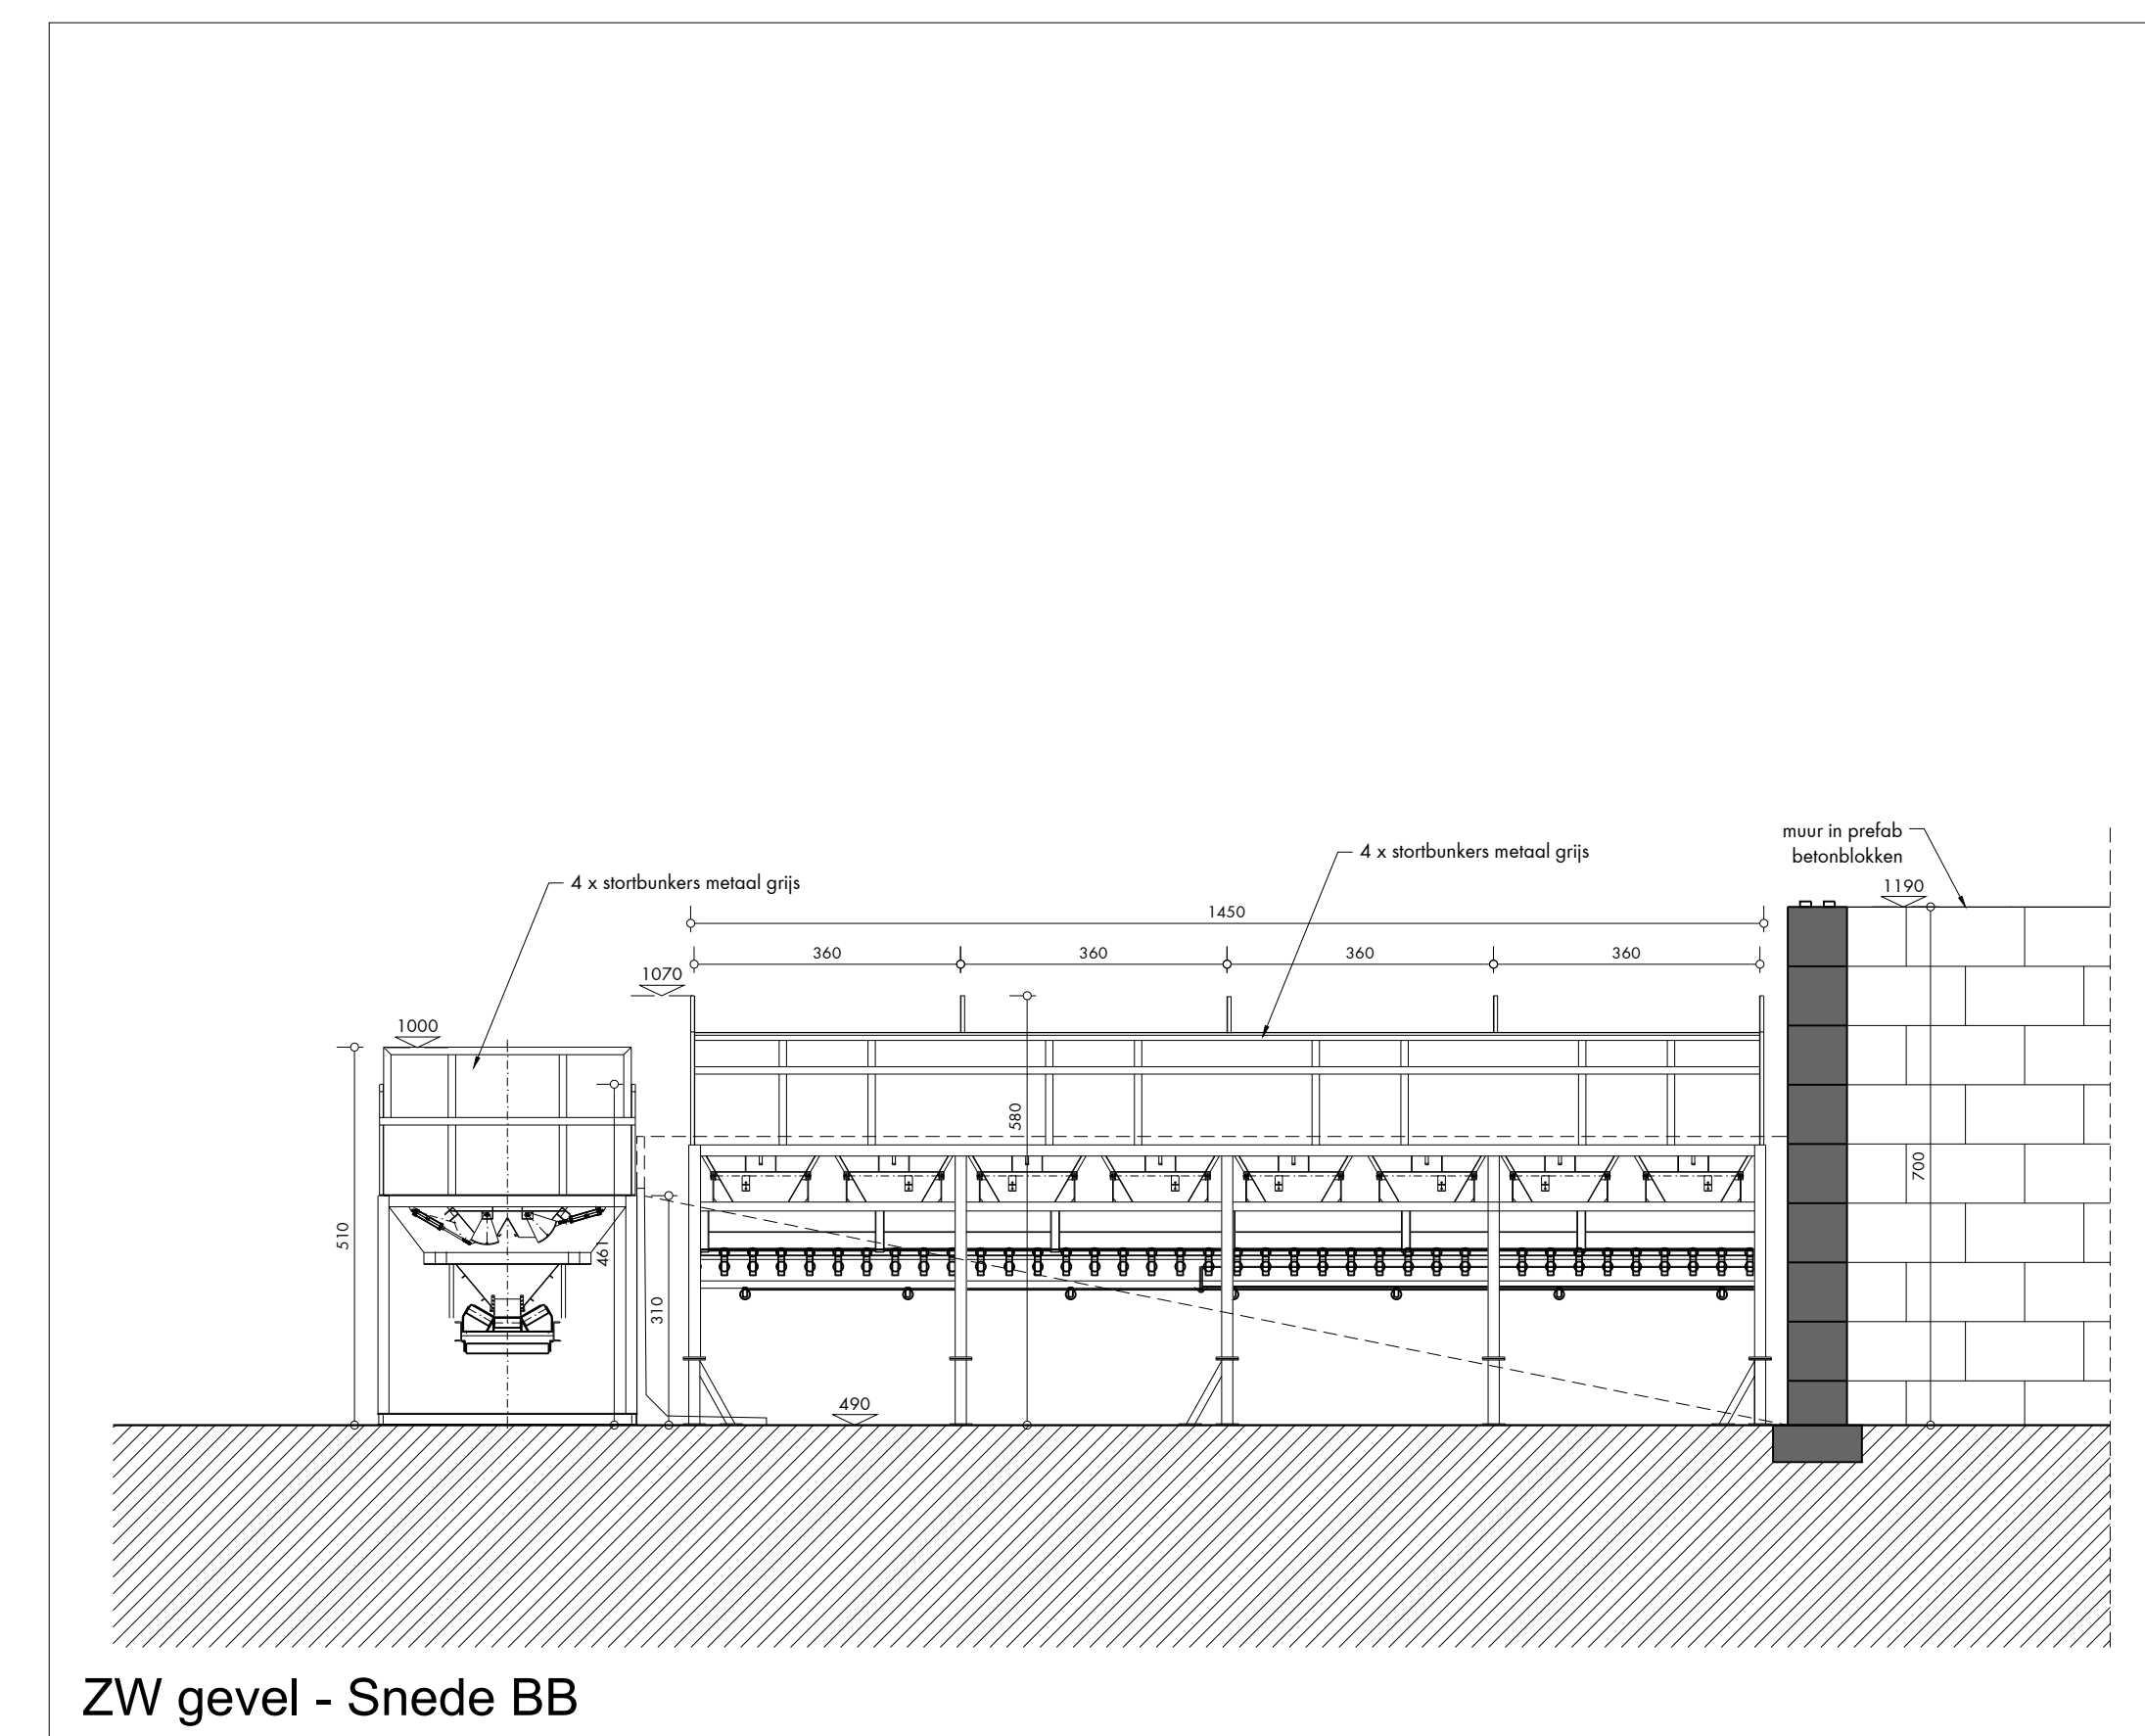
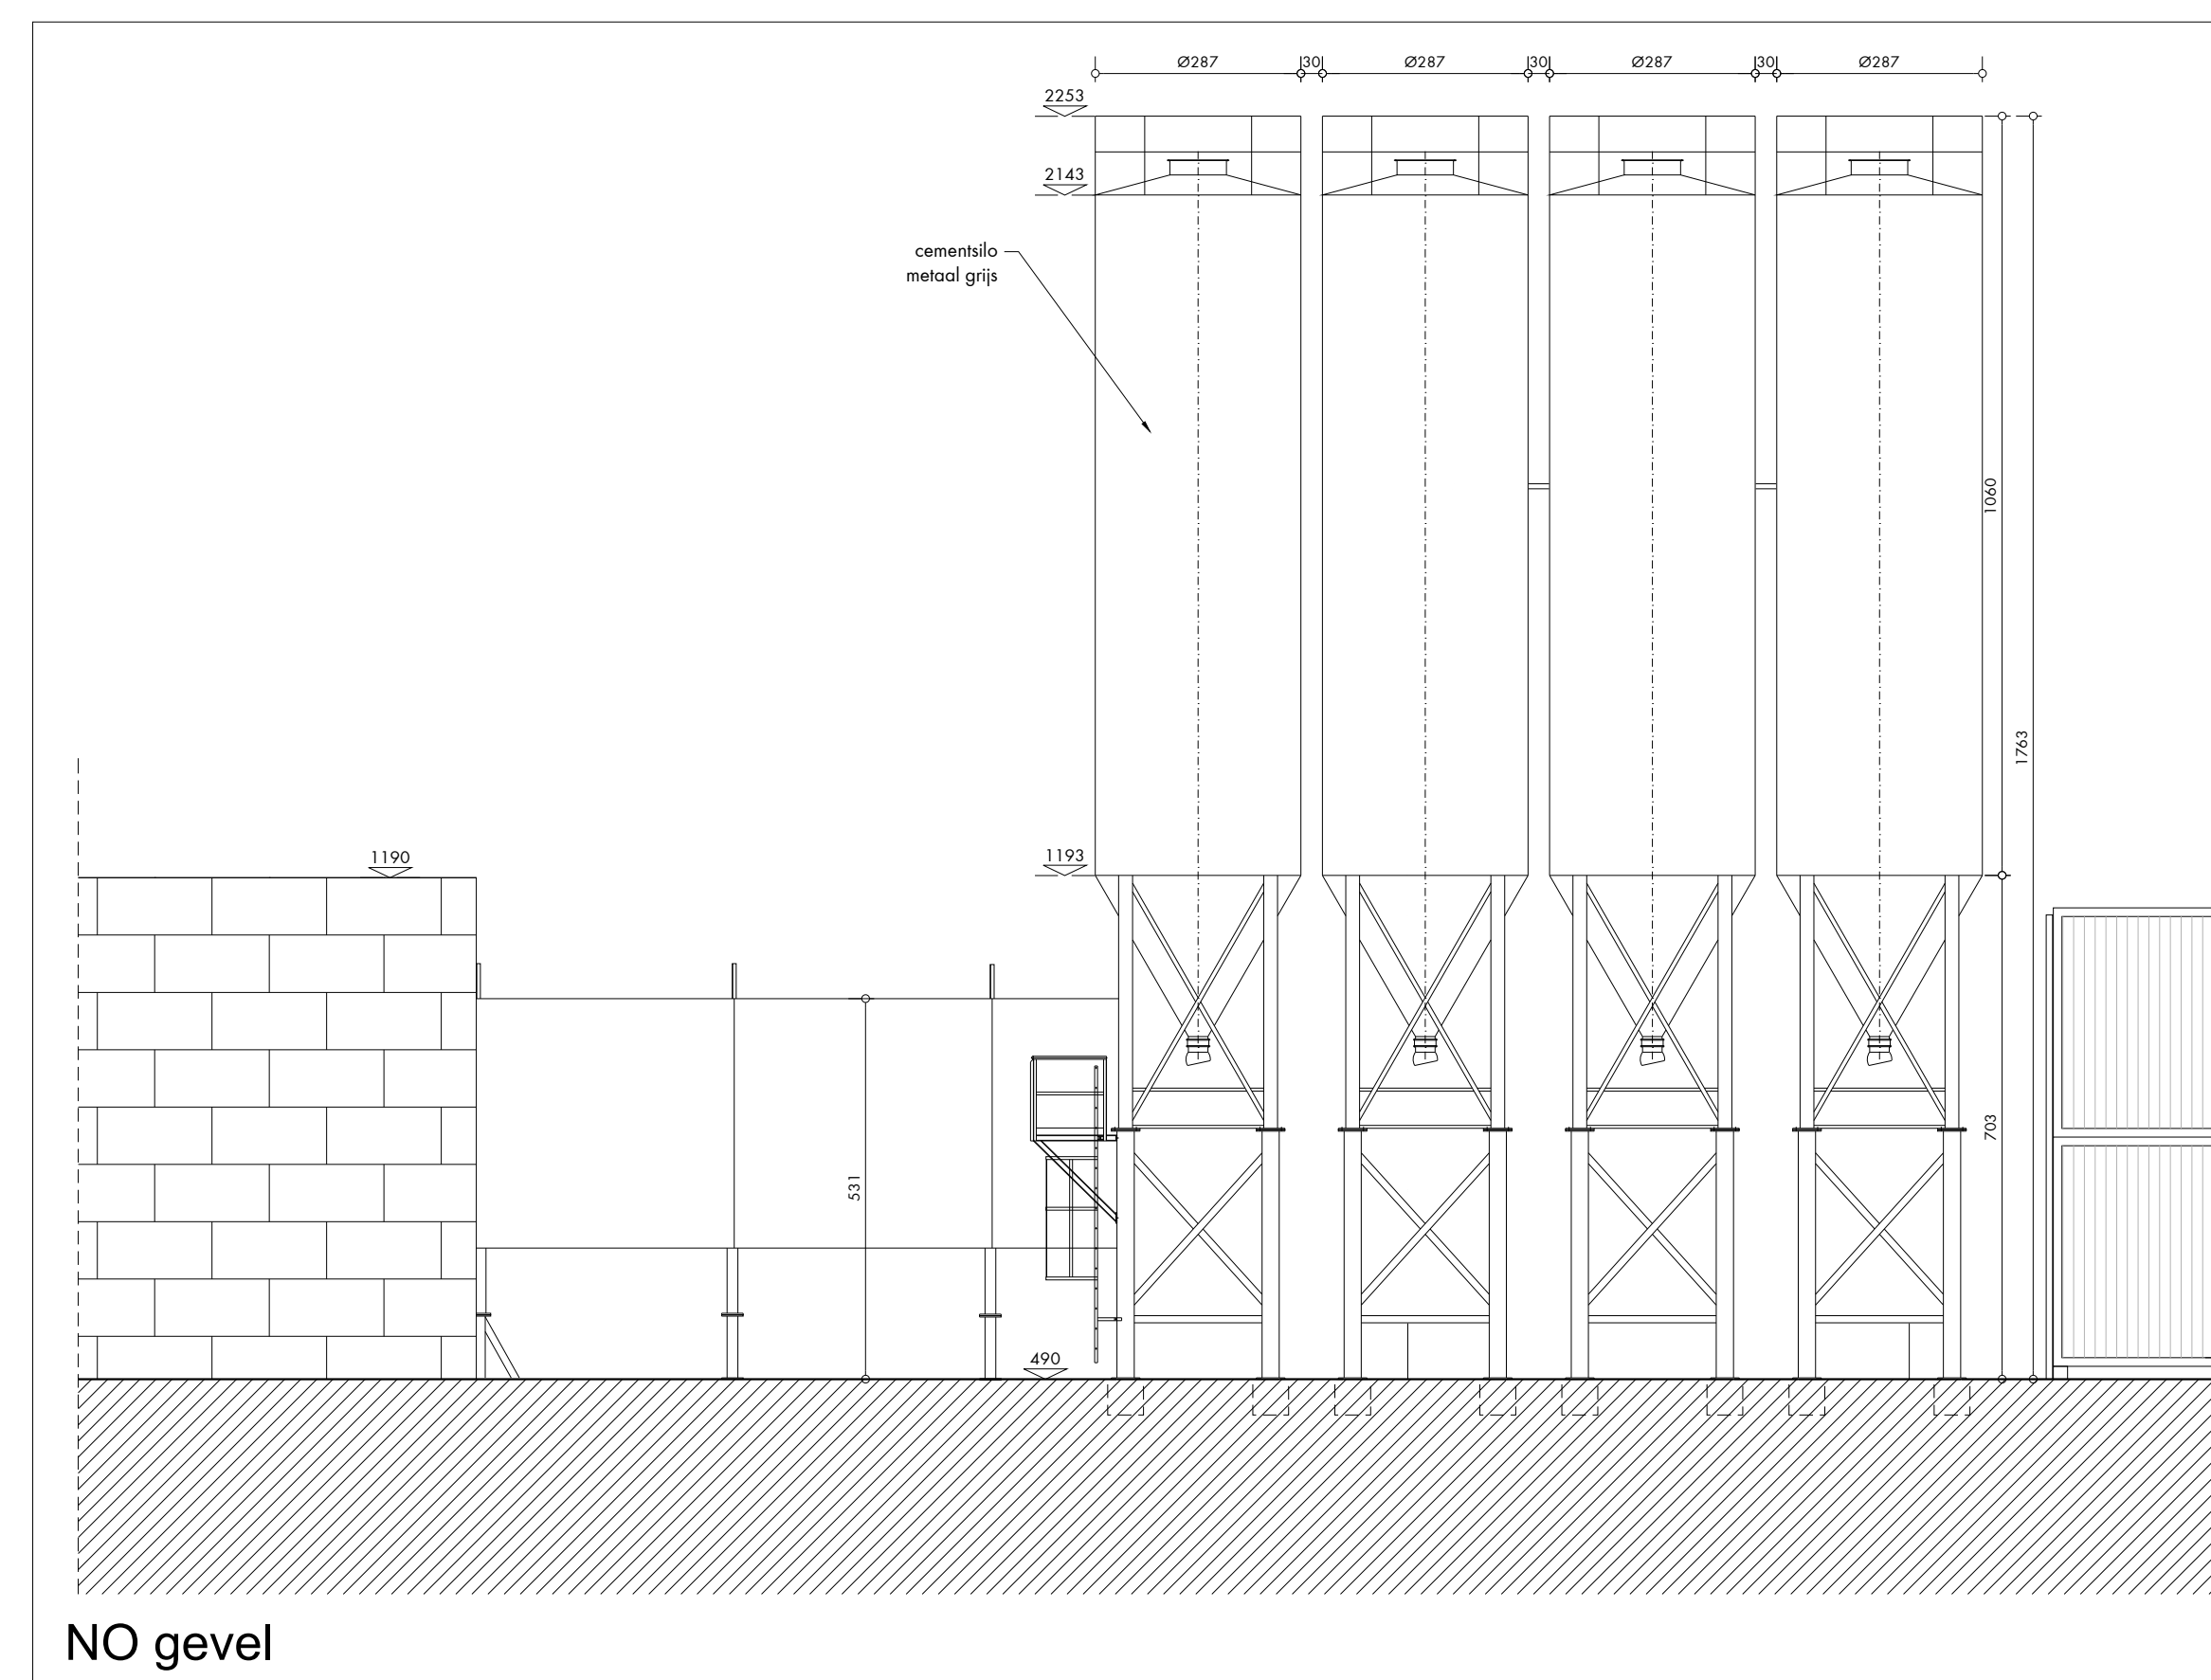
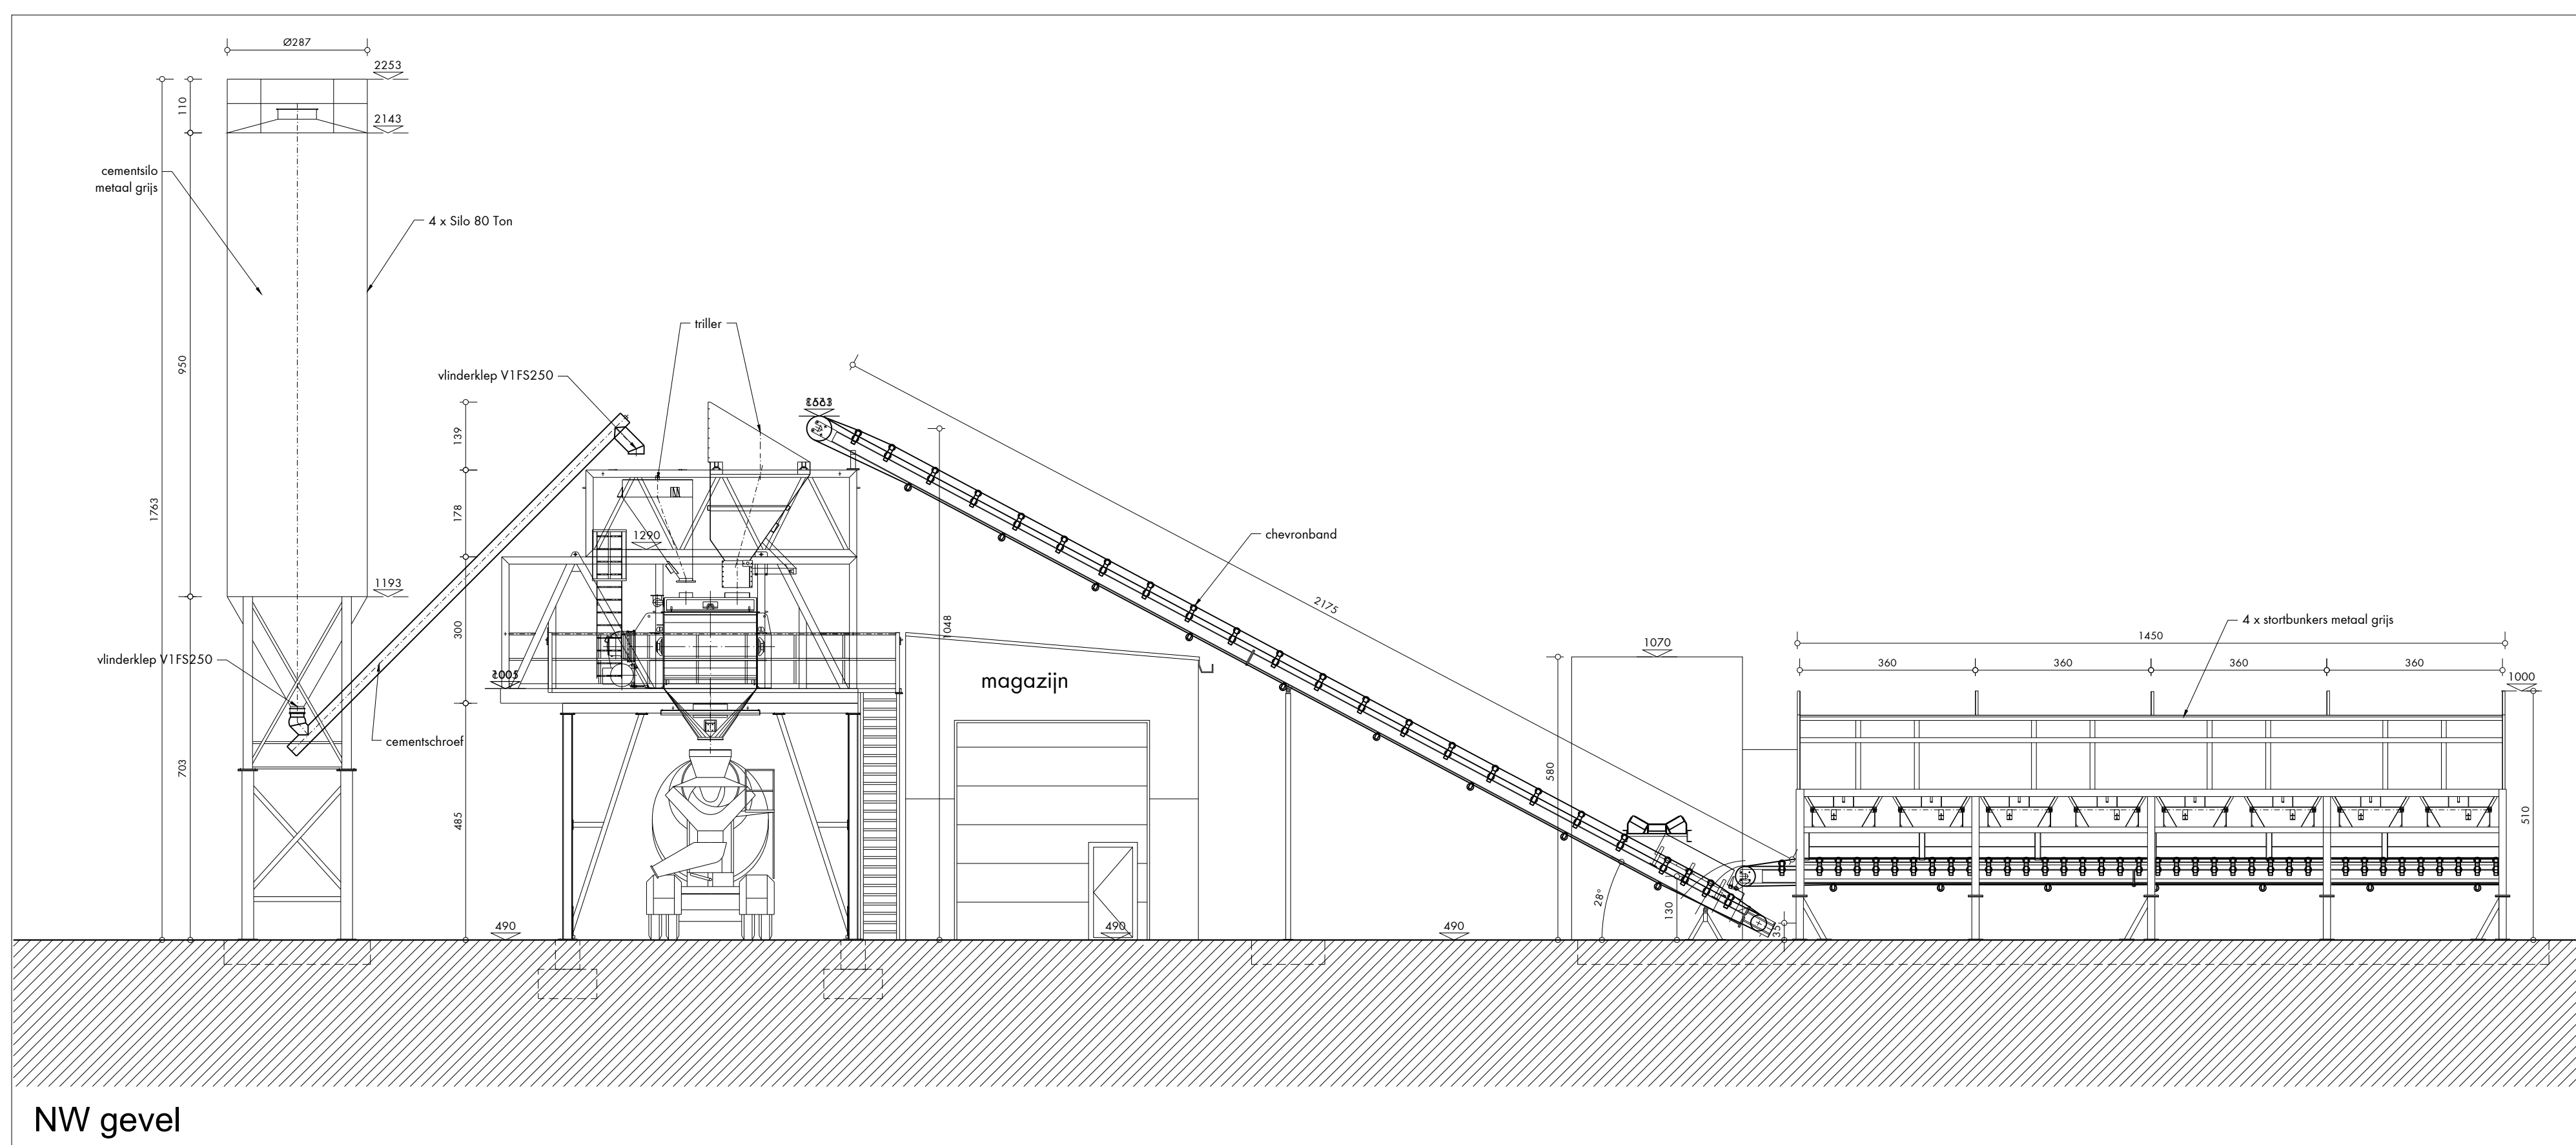


Maataanduidingen in centimeter
Referentiepeil in T.A.W.
BA_CON_C_N_02_Betoncentrale