


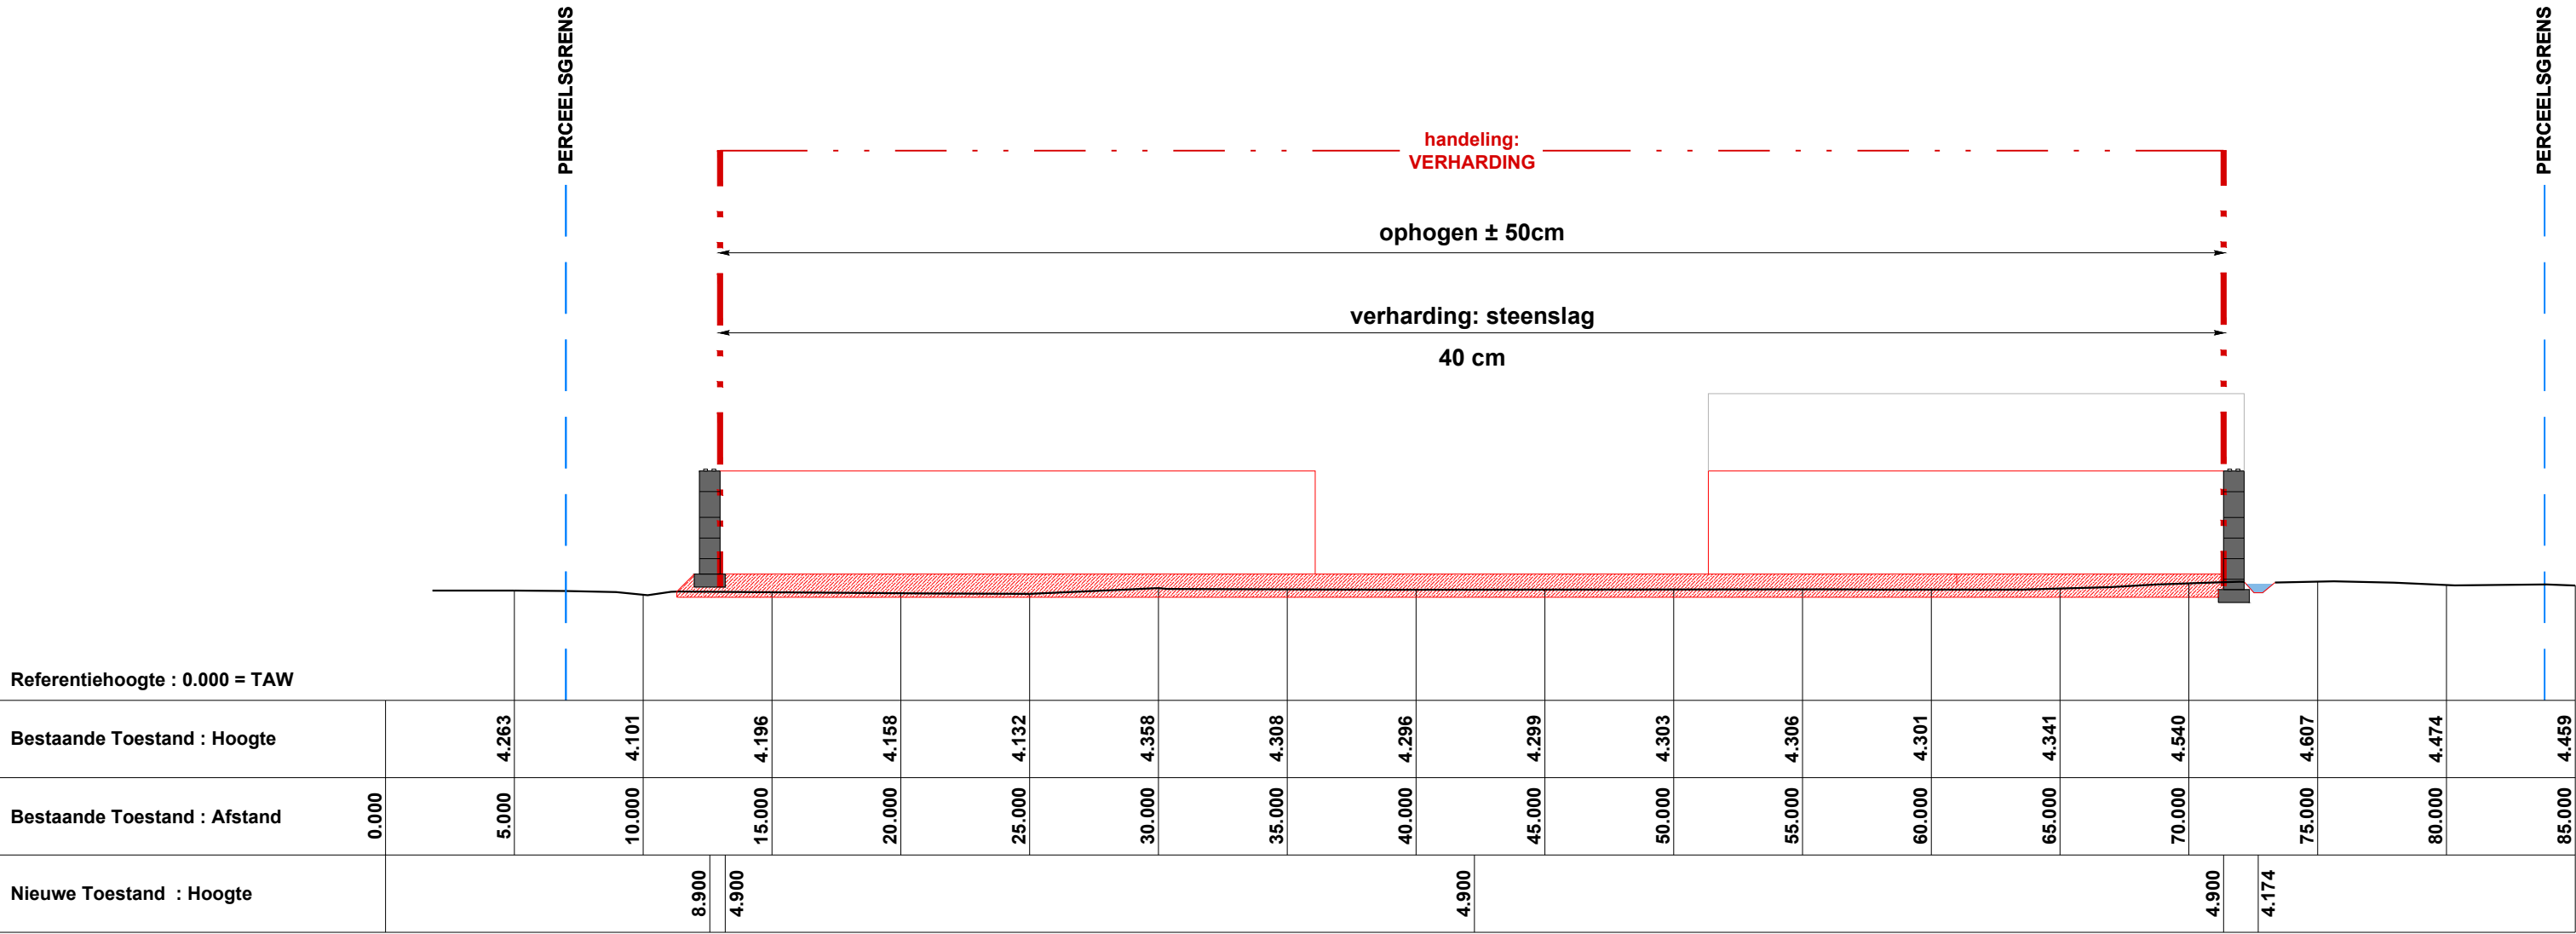

BA_VERHARD_PRL_BN_02_dwarsprofiel 2



1:250
METER
Alle bemating in cm, tenzij anders vermeld.

