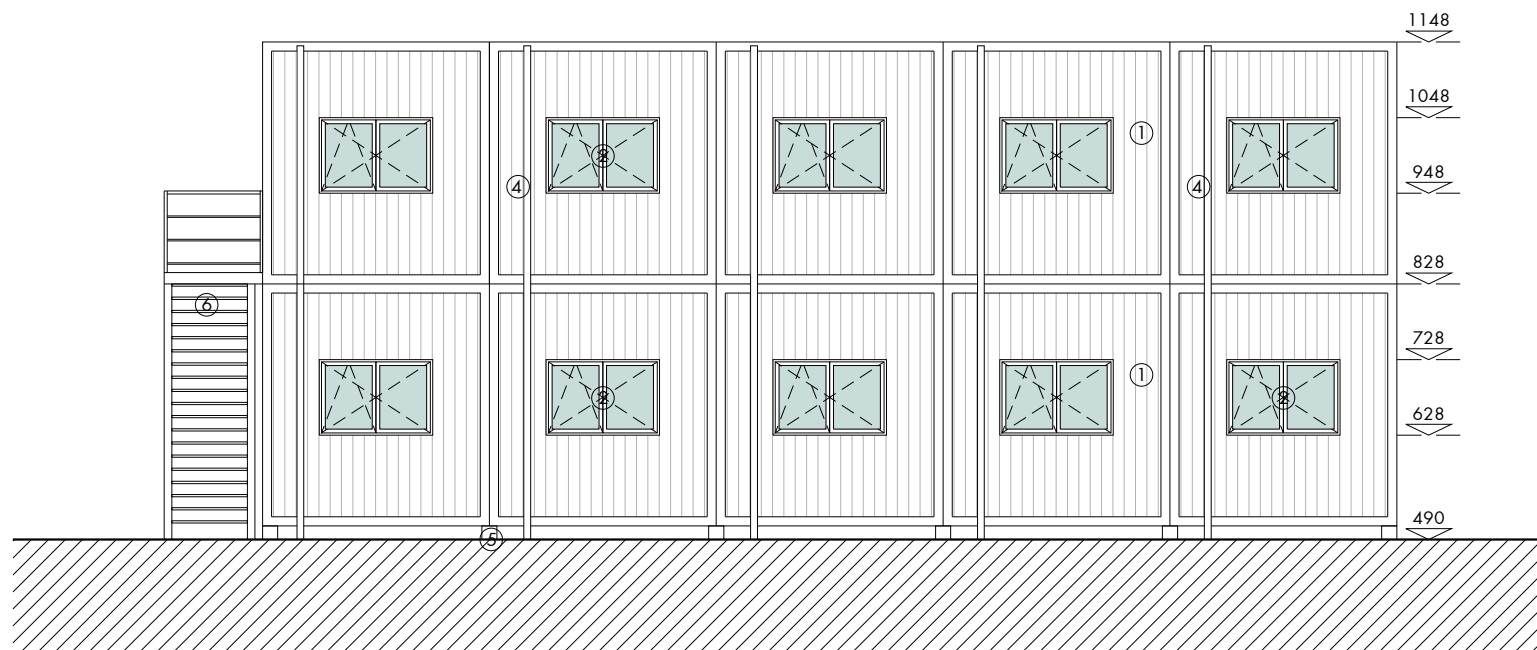


Maataanduidingen in centimeter

Referentiepeil in T.A.W.

BA_KANTOOR_G_N_01_Gevel ZO