



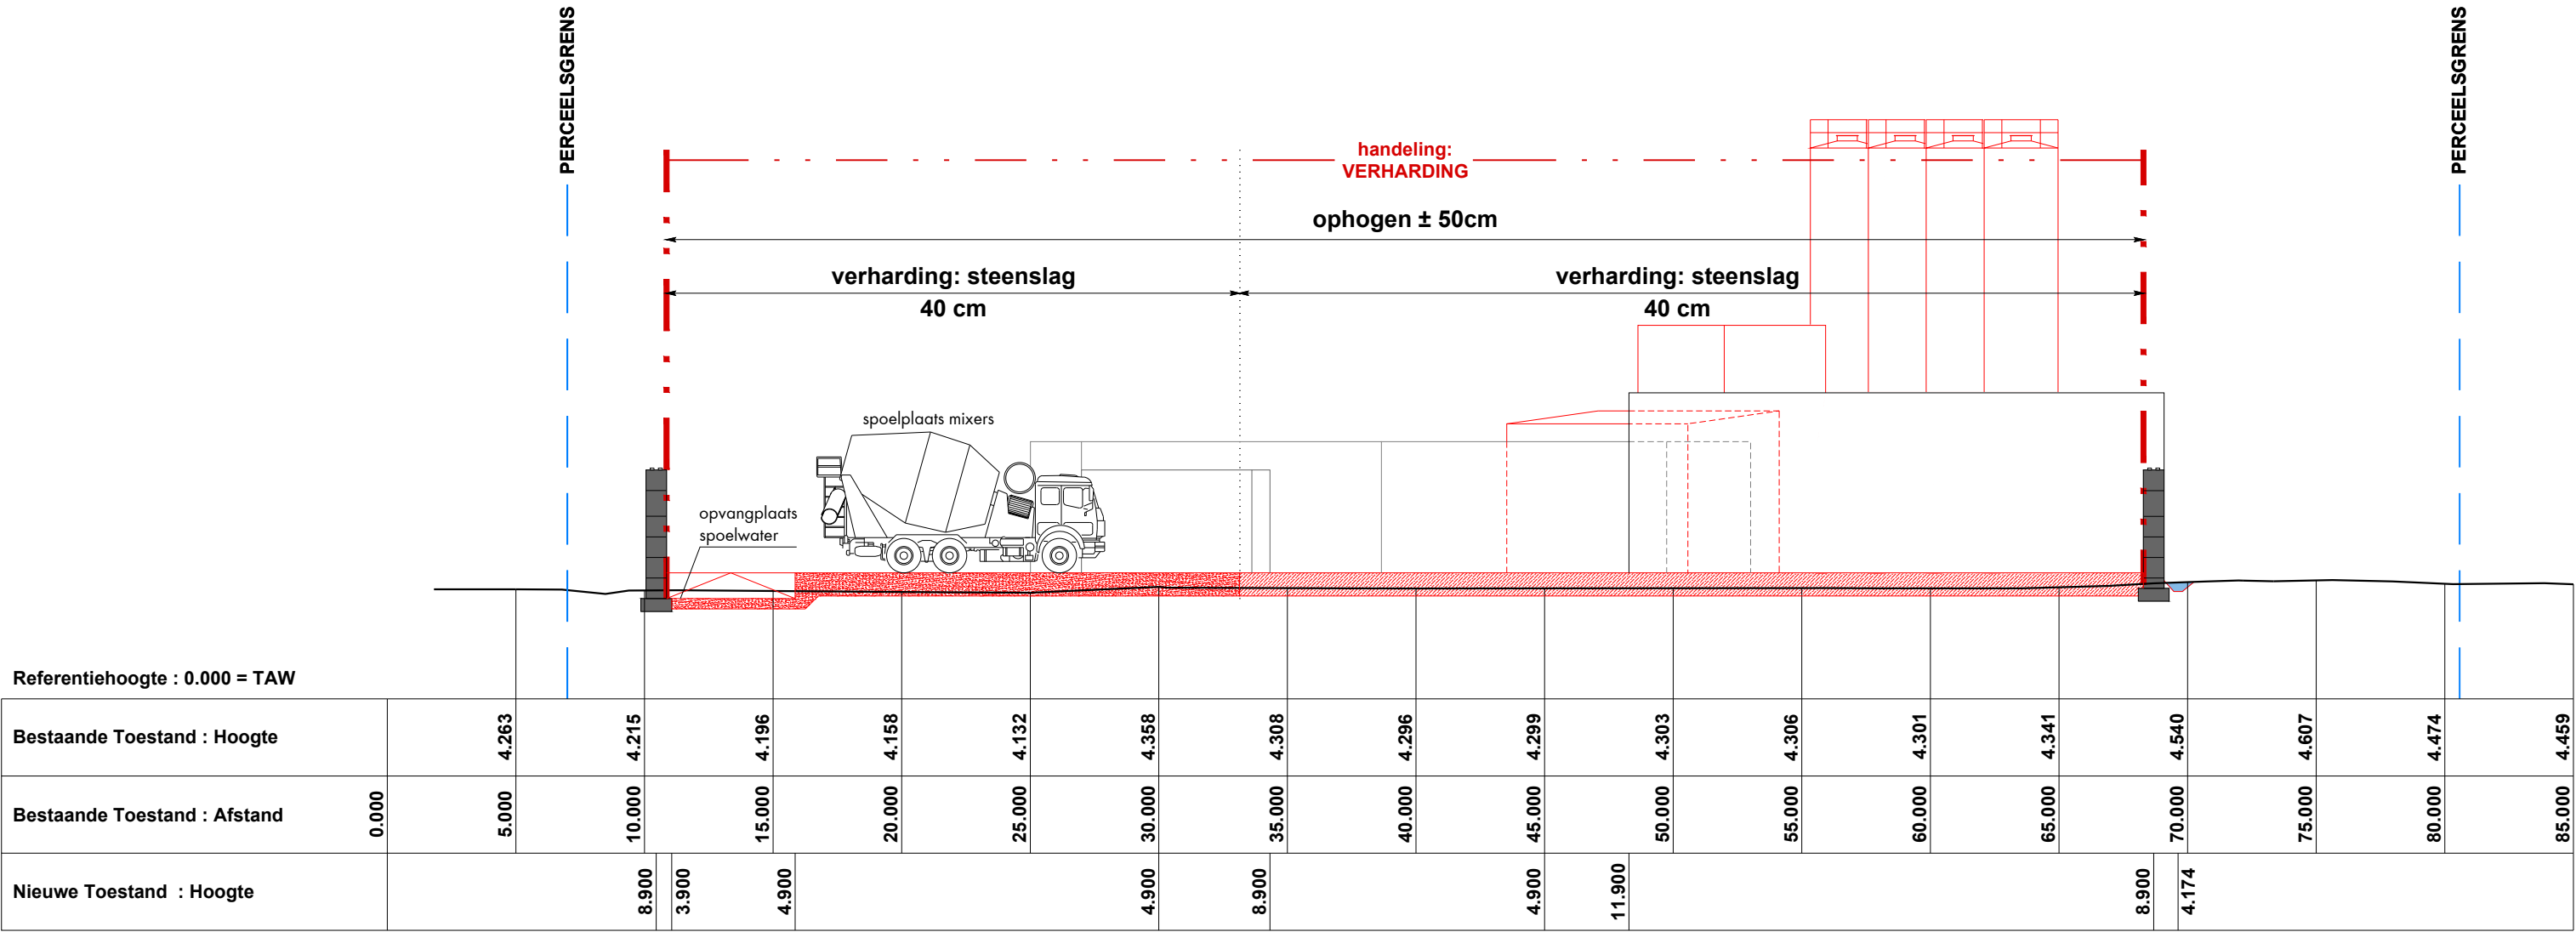

BA_VERHARD_PRL_BN_03_dwarsprofiel 3

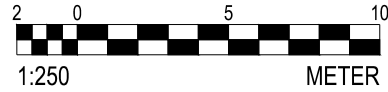

Alle bemating in cm, tenzij anders vermeld.

