


Maataanduidingen in centimeter

Referentiepeil in T.A.W.

BA_MAGAZIJN_P_N_01_Fundering+Riolering

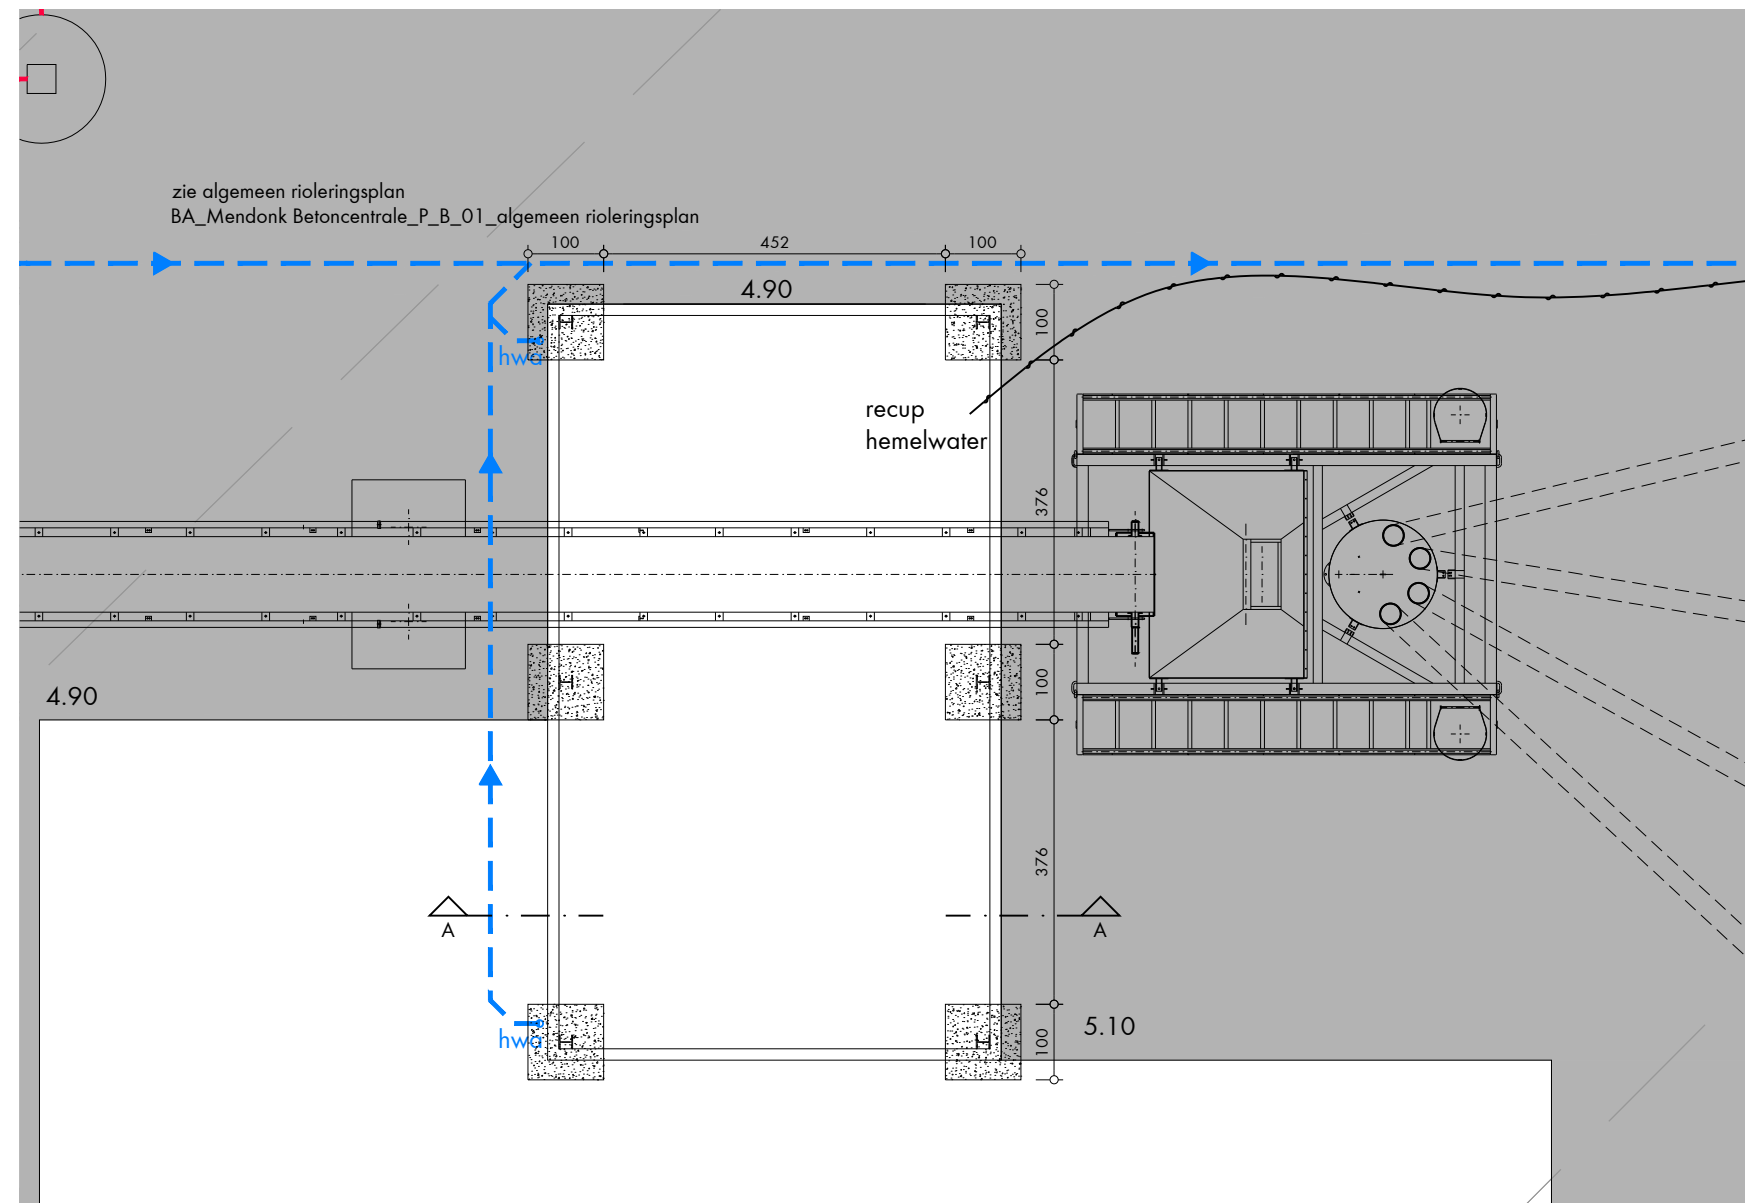