


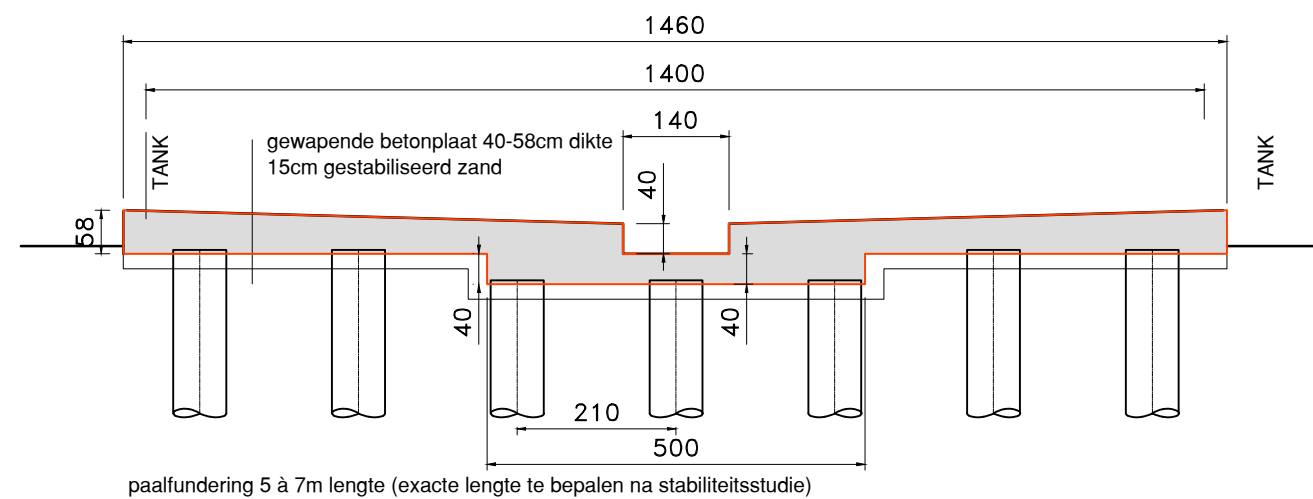

SNEDE A-A



schaal: 1/100

BA_Tankenpark N_D_N_02