


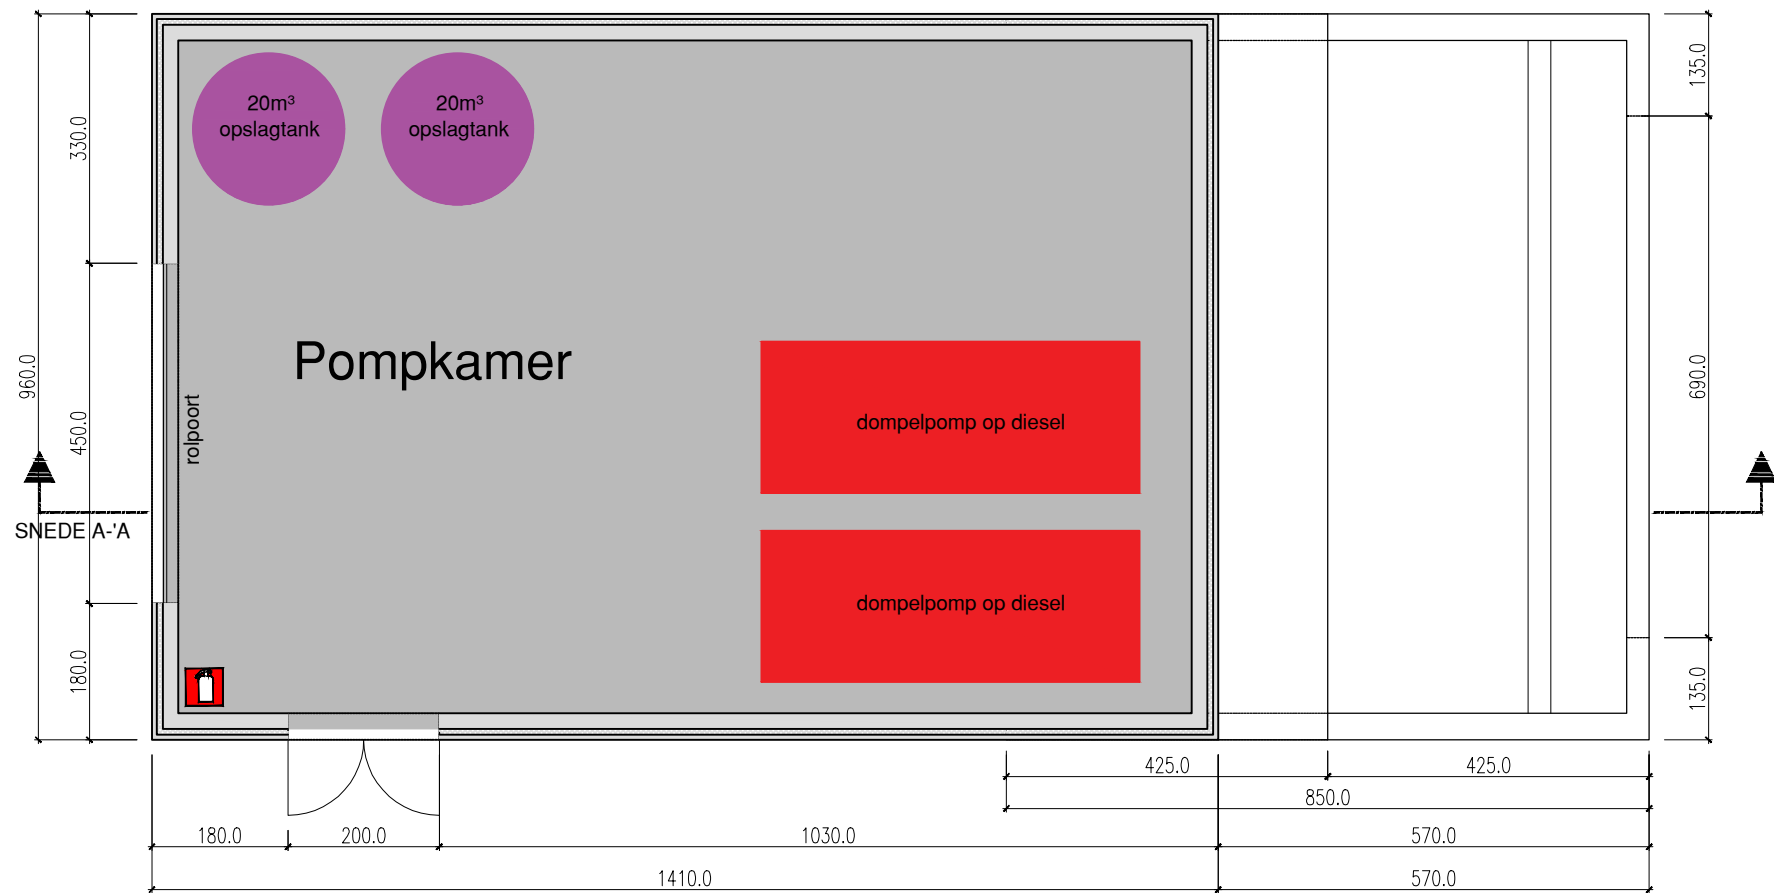

schaal: 1/100

BA_Pompkamer_P_N_01