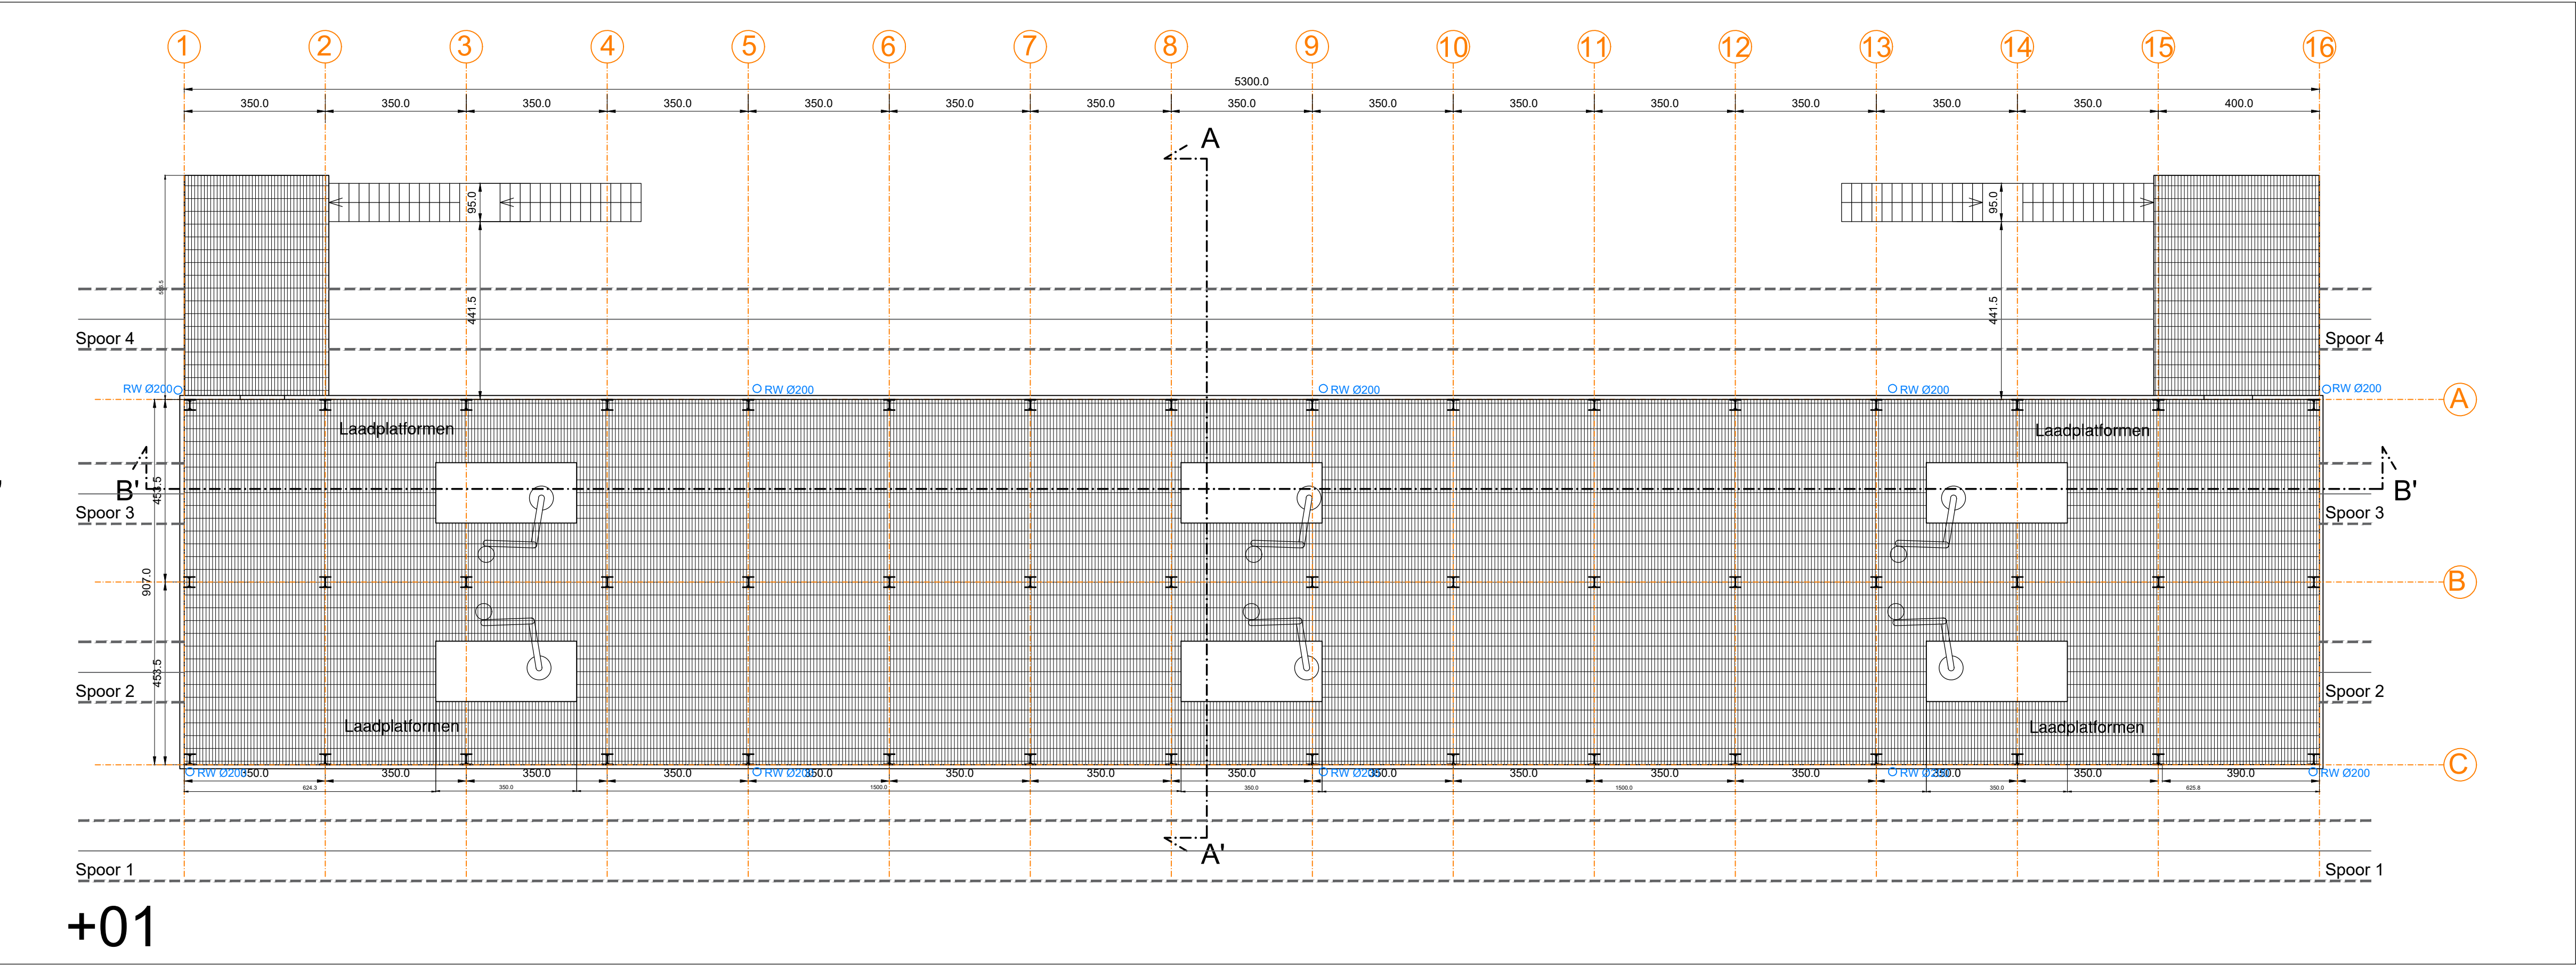


schaal: 1/100

BA_Laadzone trein_P_N_02_Niv +01