


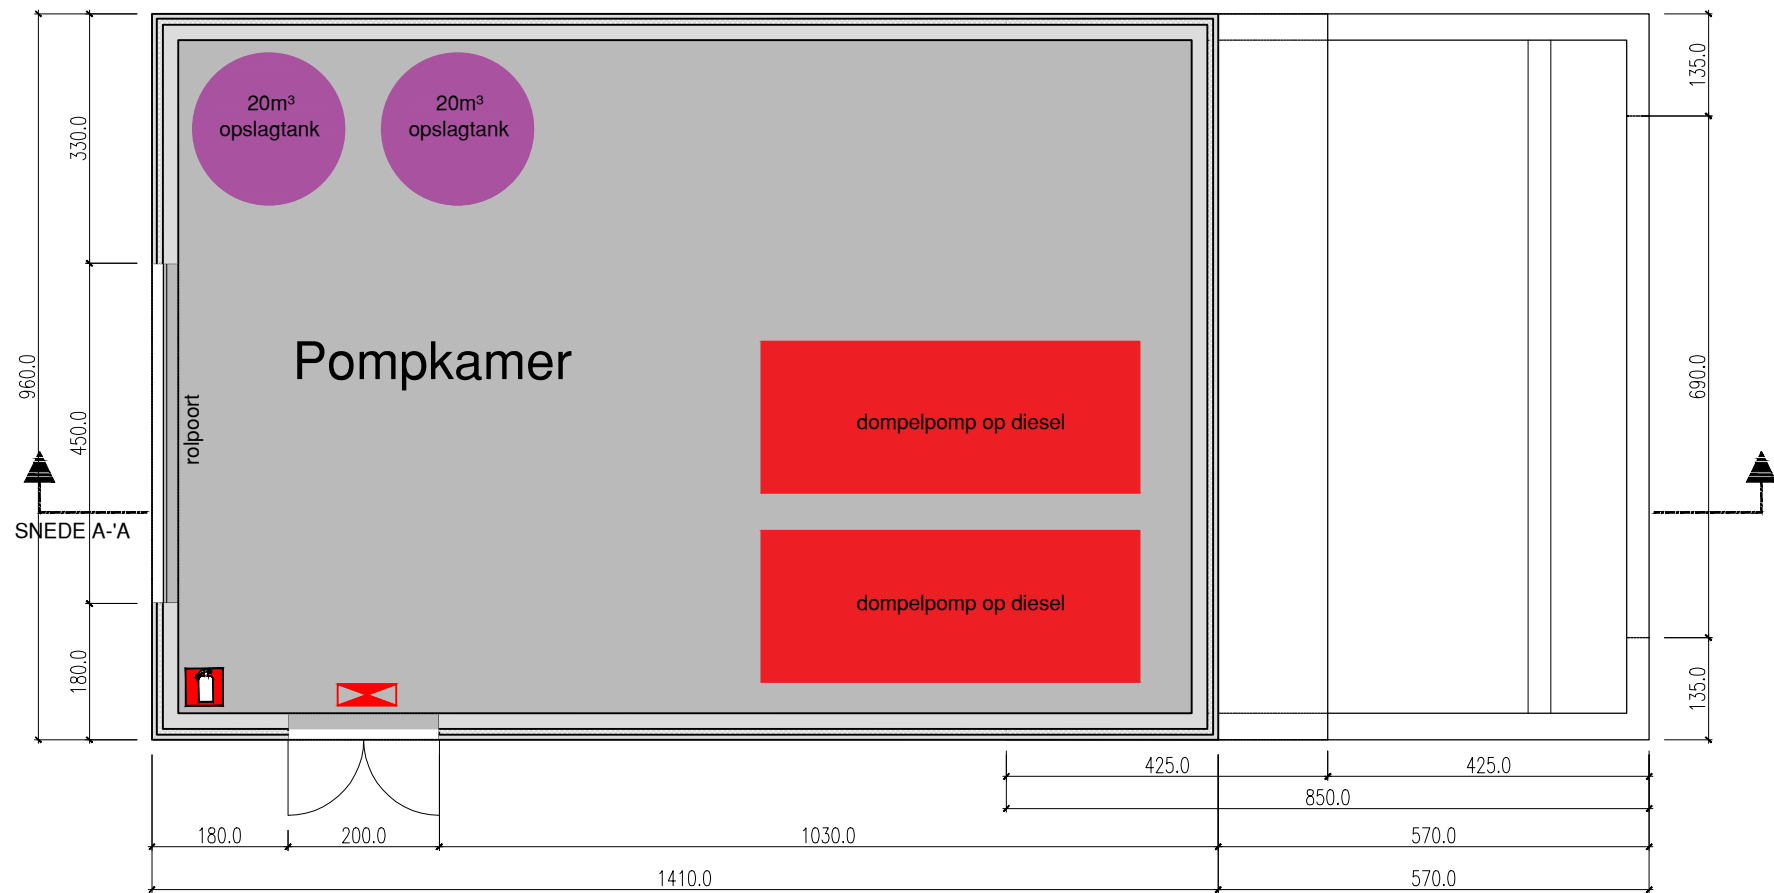

schaal: 1/100

BA_Pompkamer_PB_N_01