



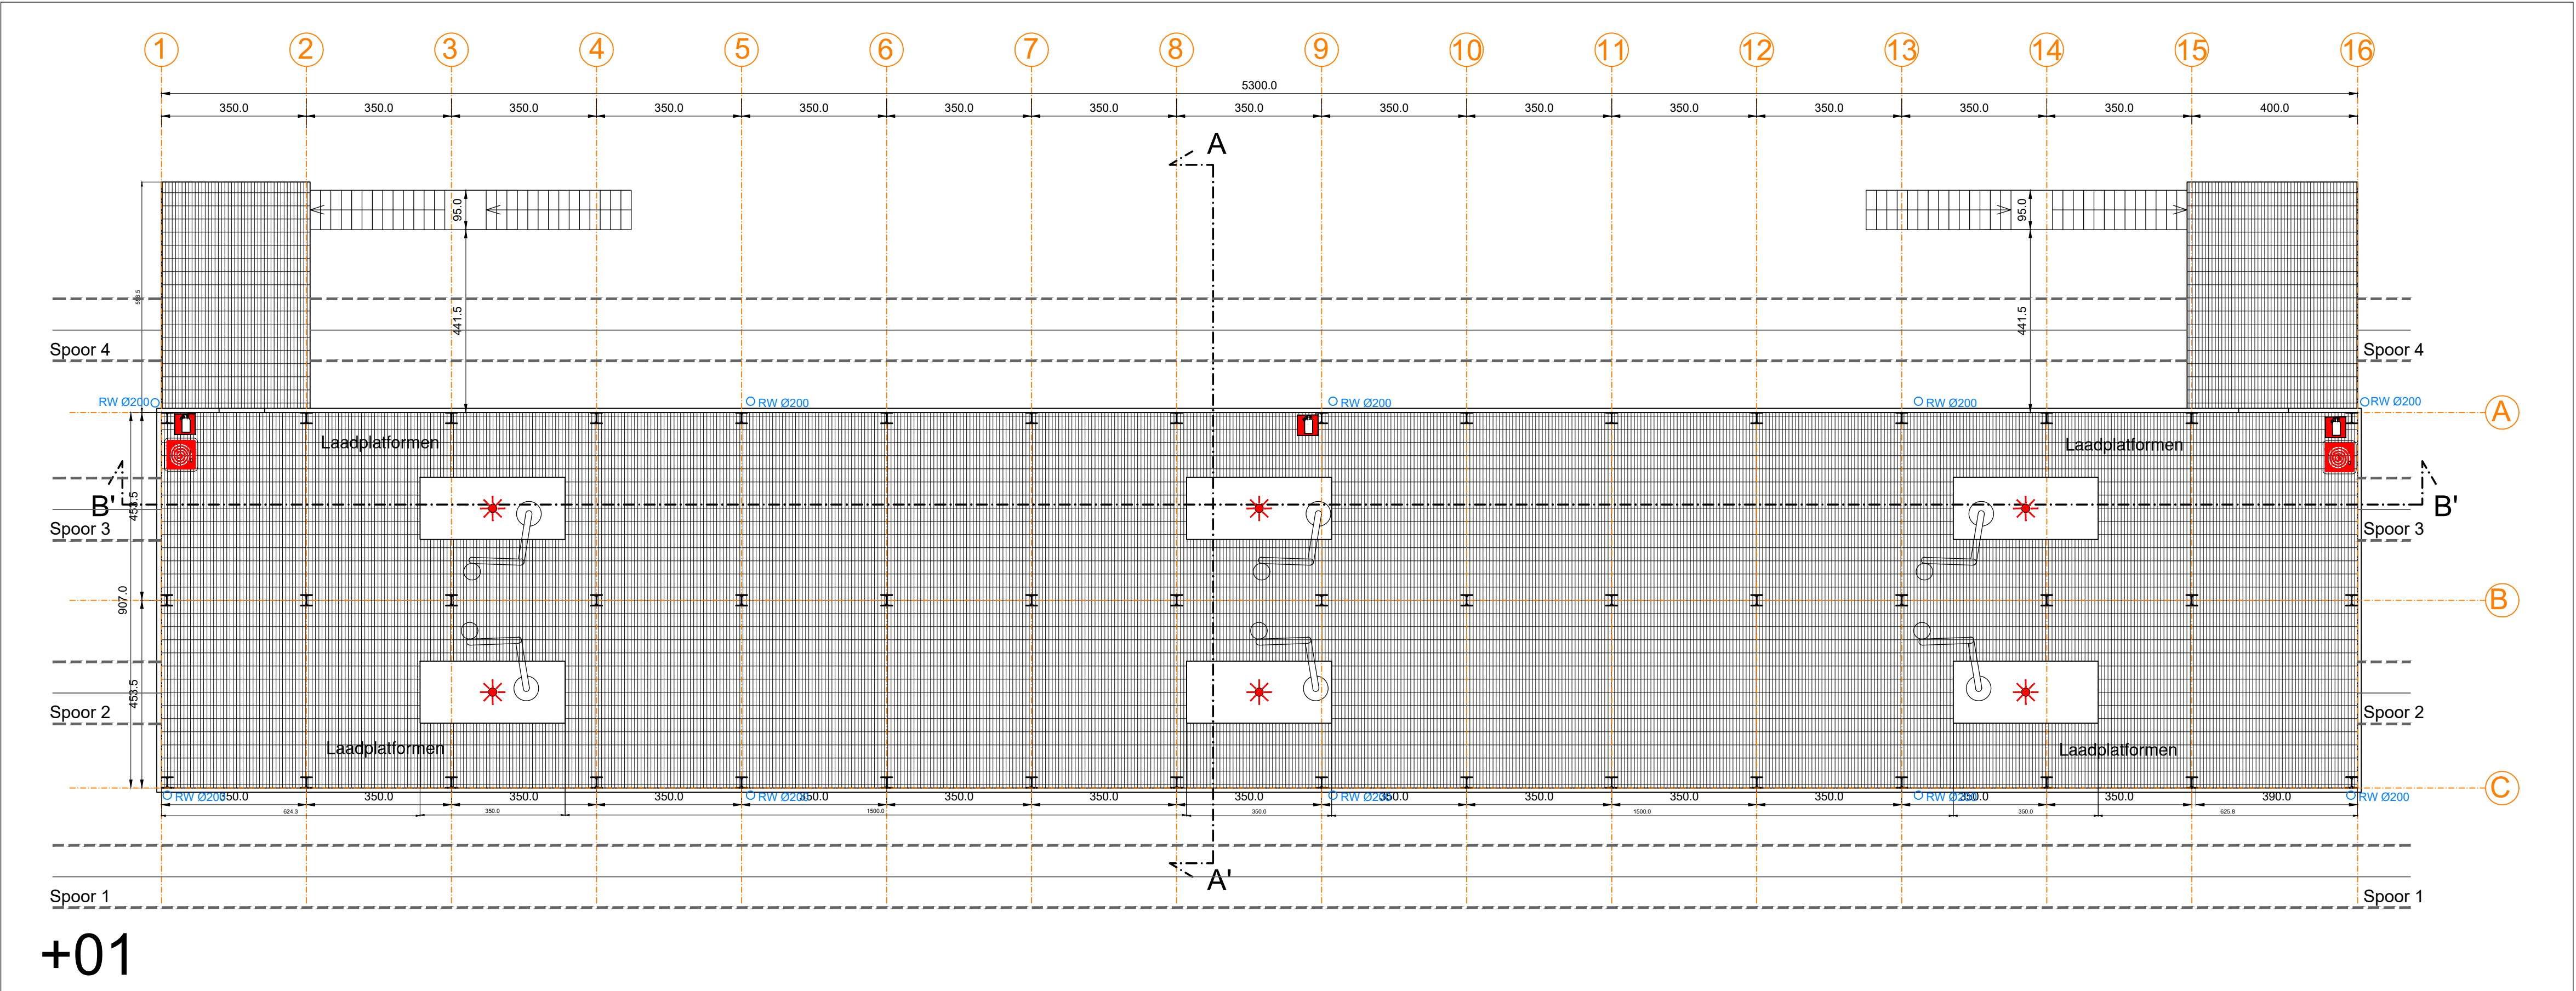

+01

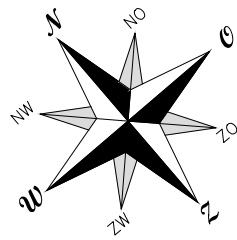

0 2 4 6 8 10m

schaal: 1/100

BA_Laadzone trein_PB_N_02_Niv +01