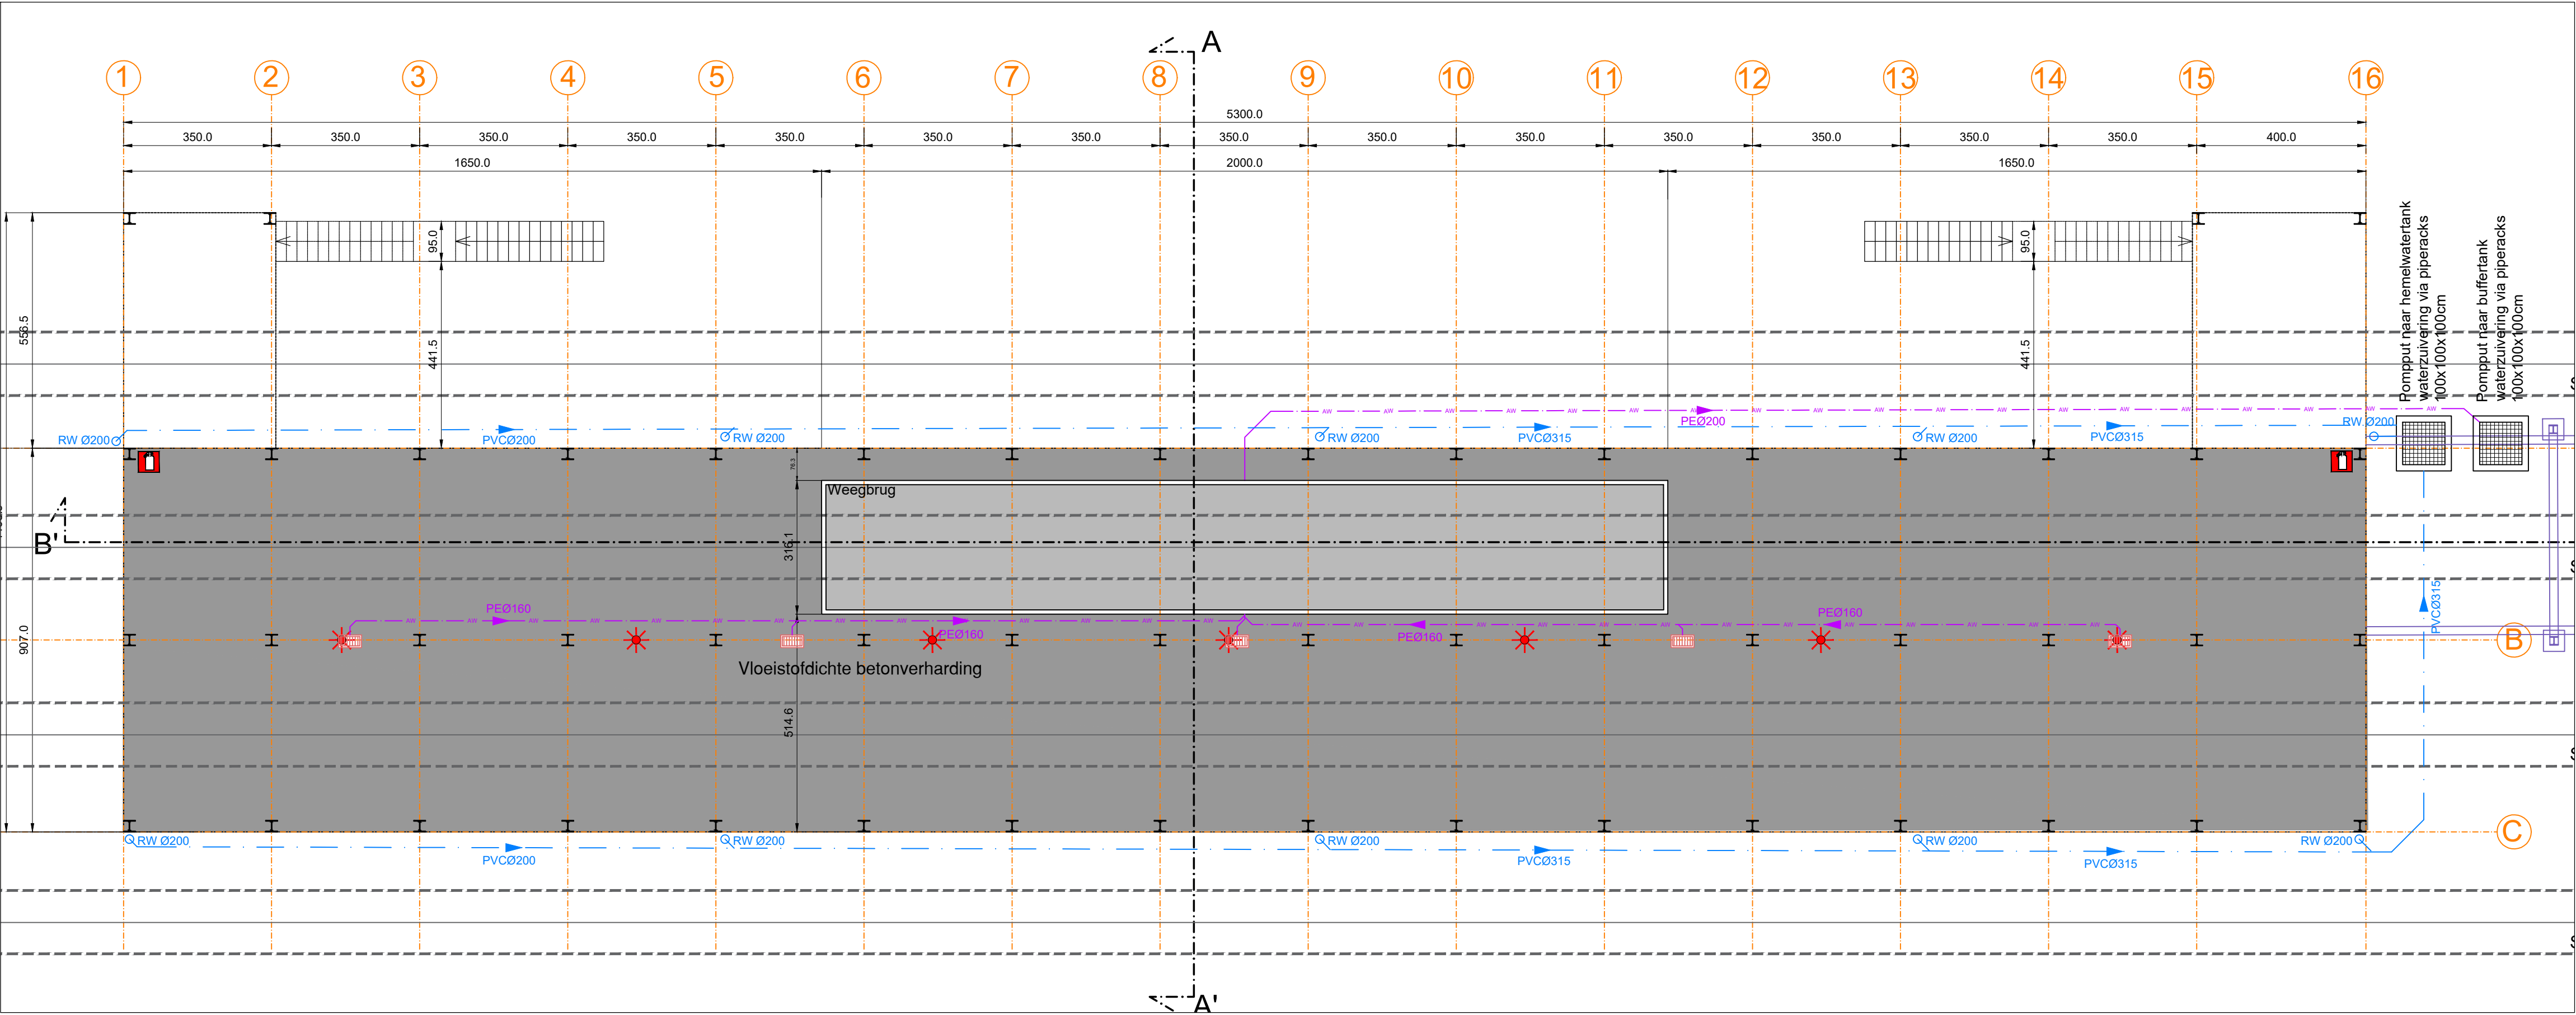


schaal: 1/100

BA_Laadzone trein_PB_N_01_Niv +00