


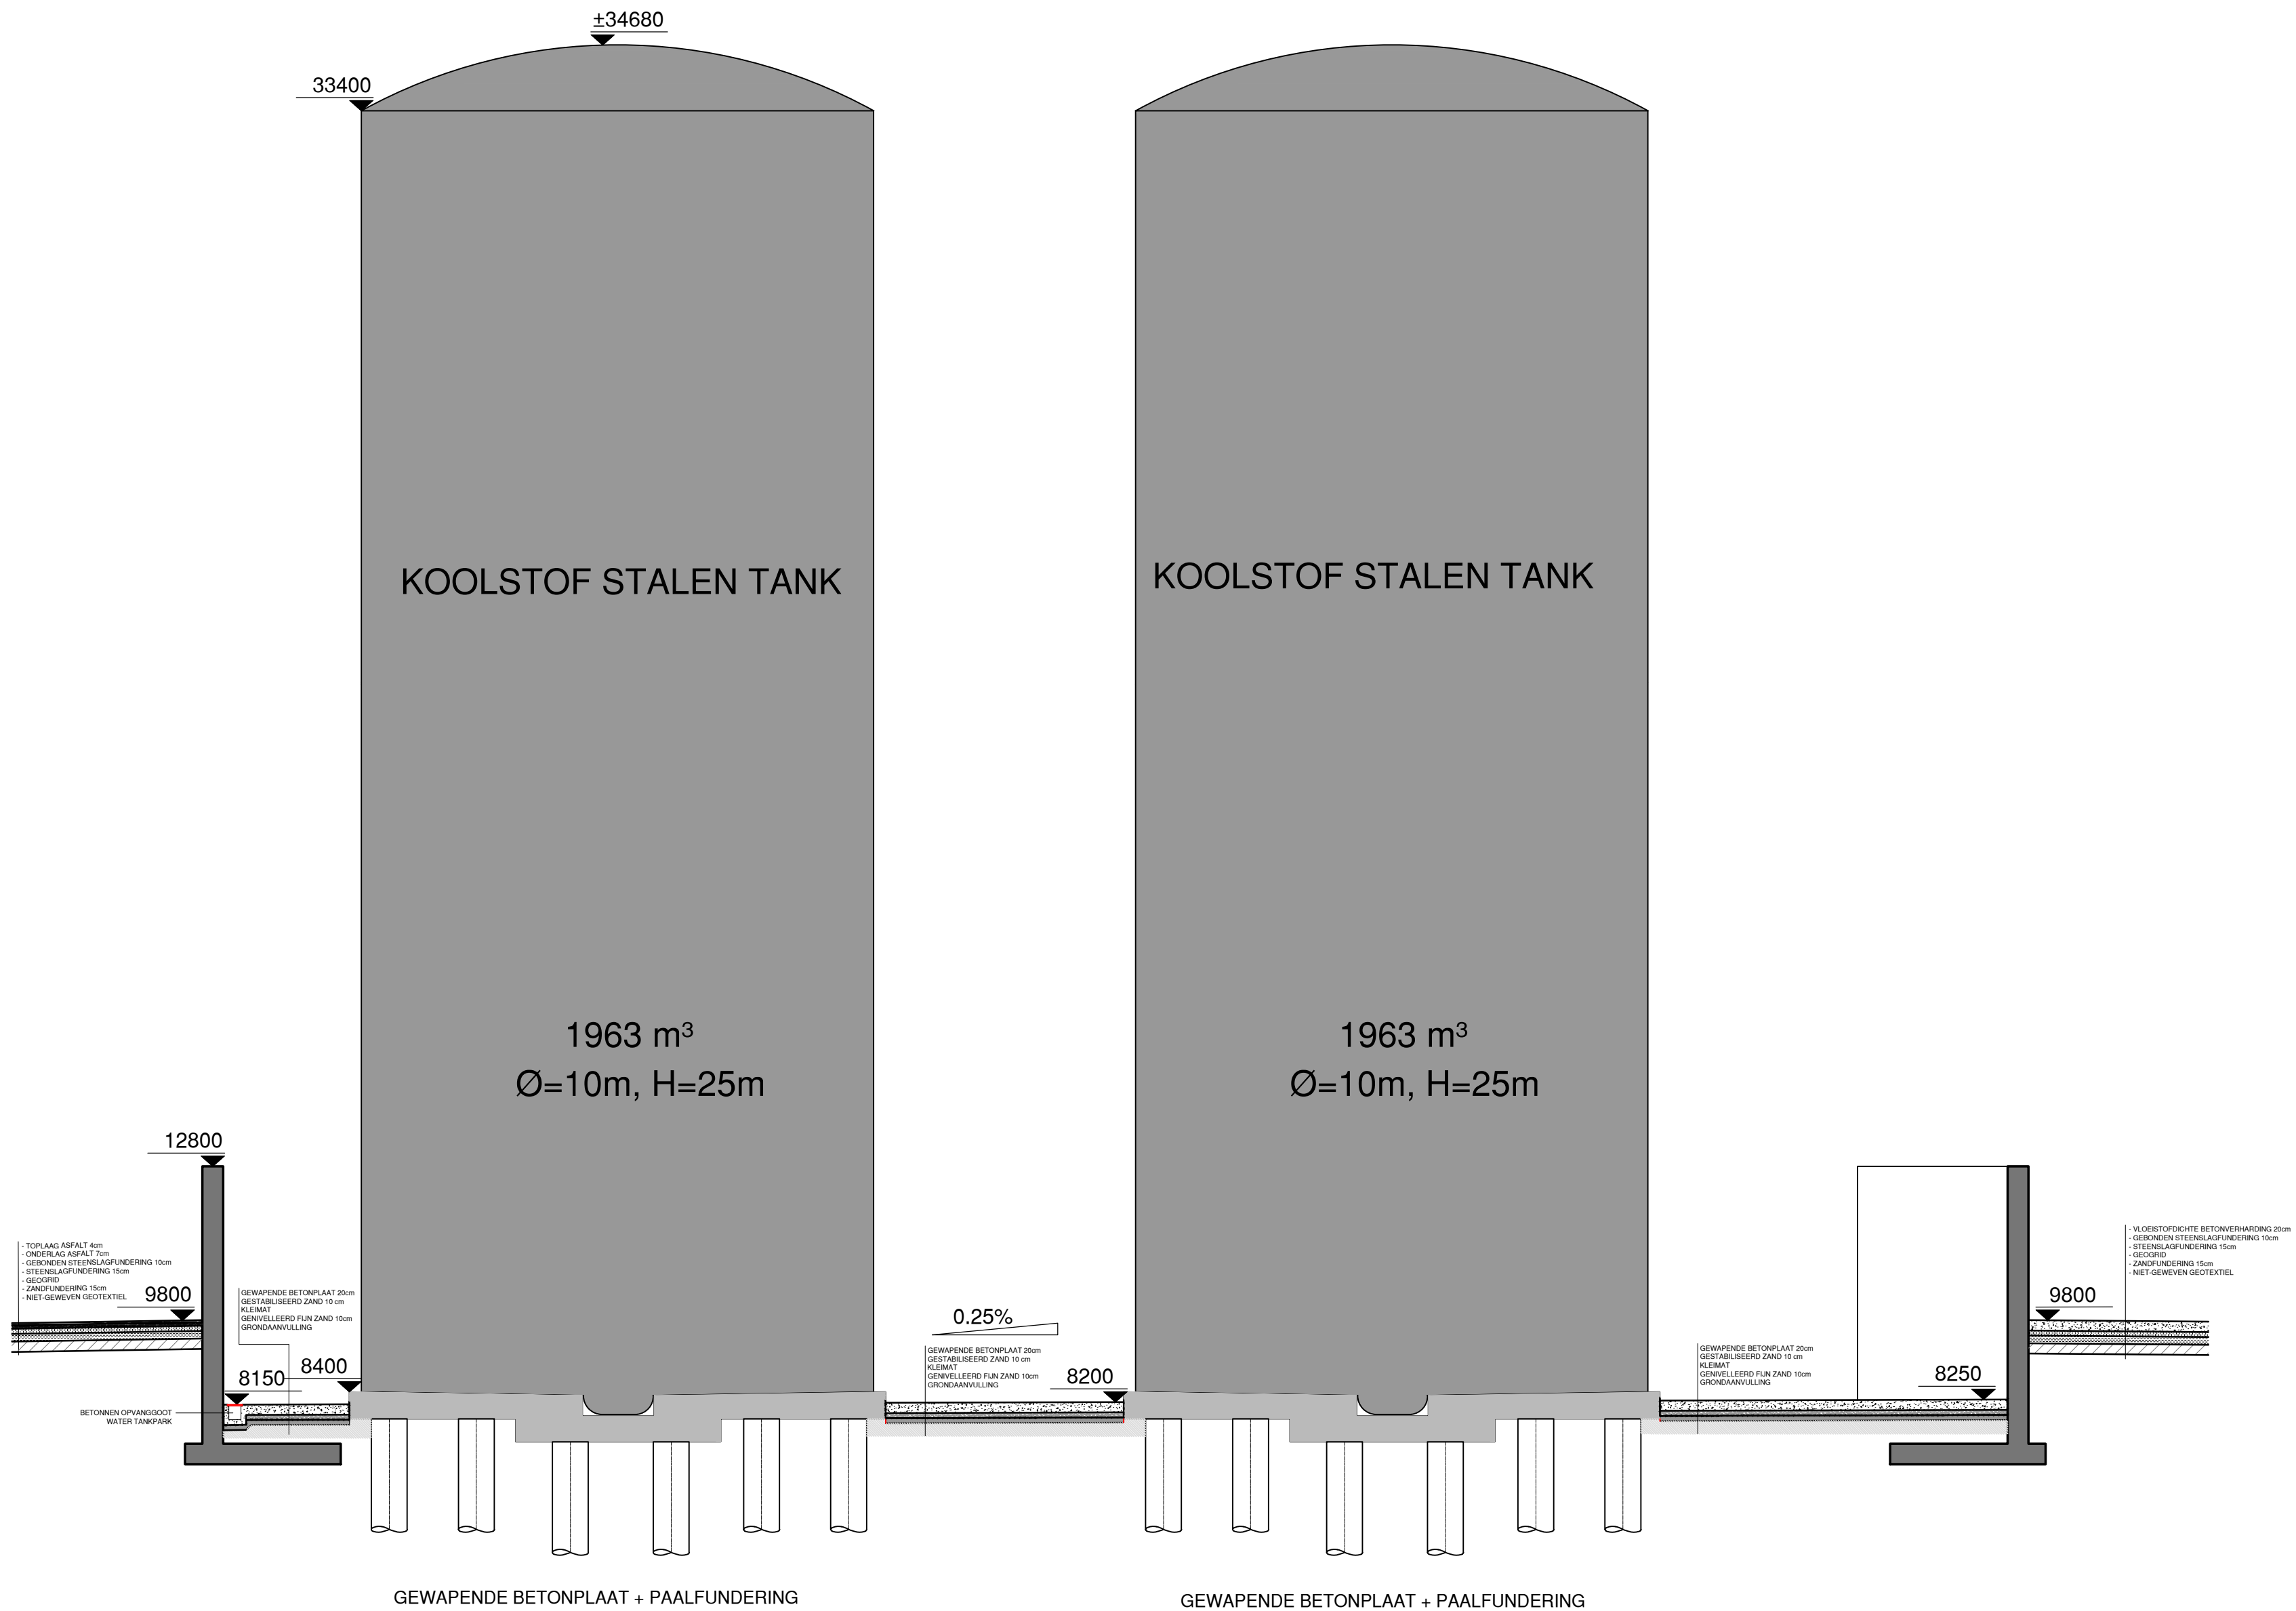

schaal: 1/100

BA_Tankenpark P_S_N_01