


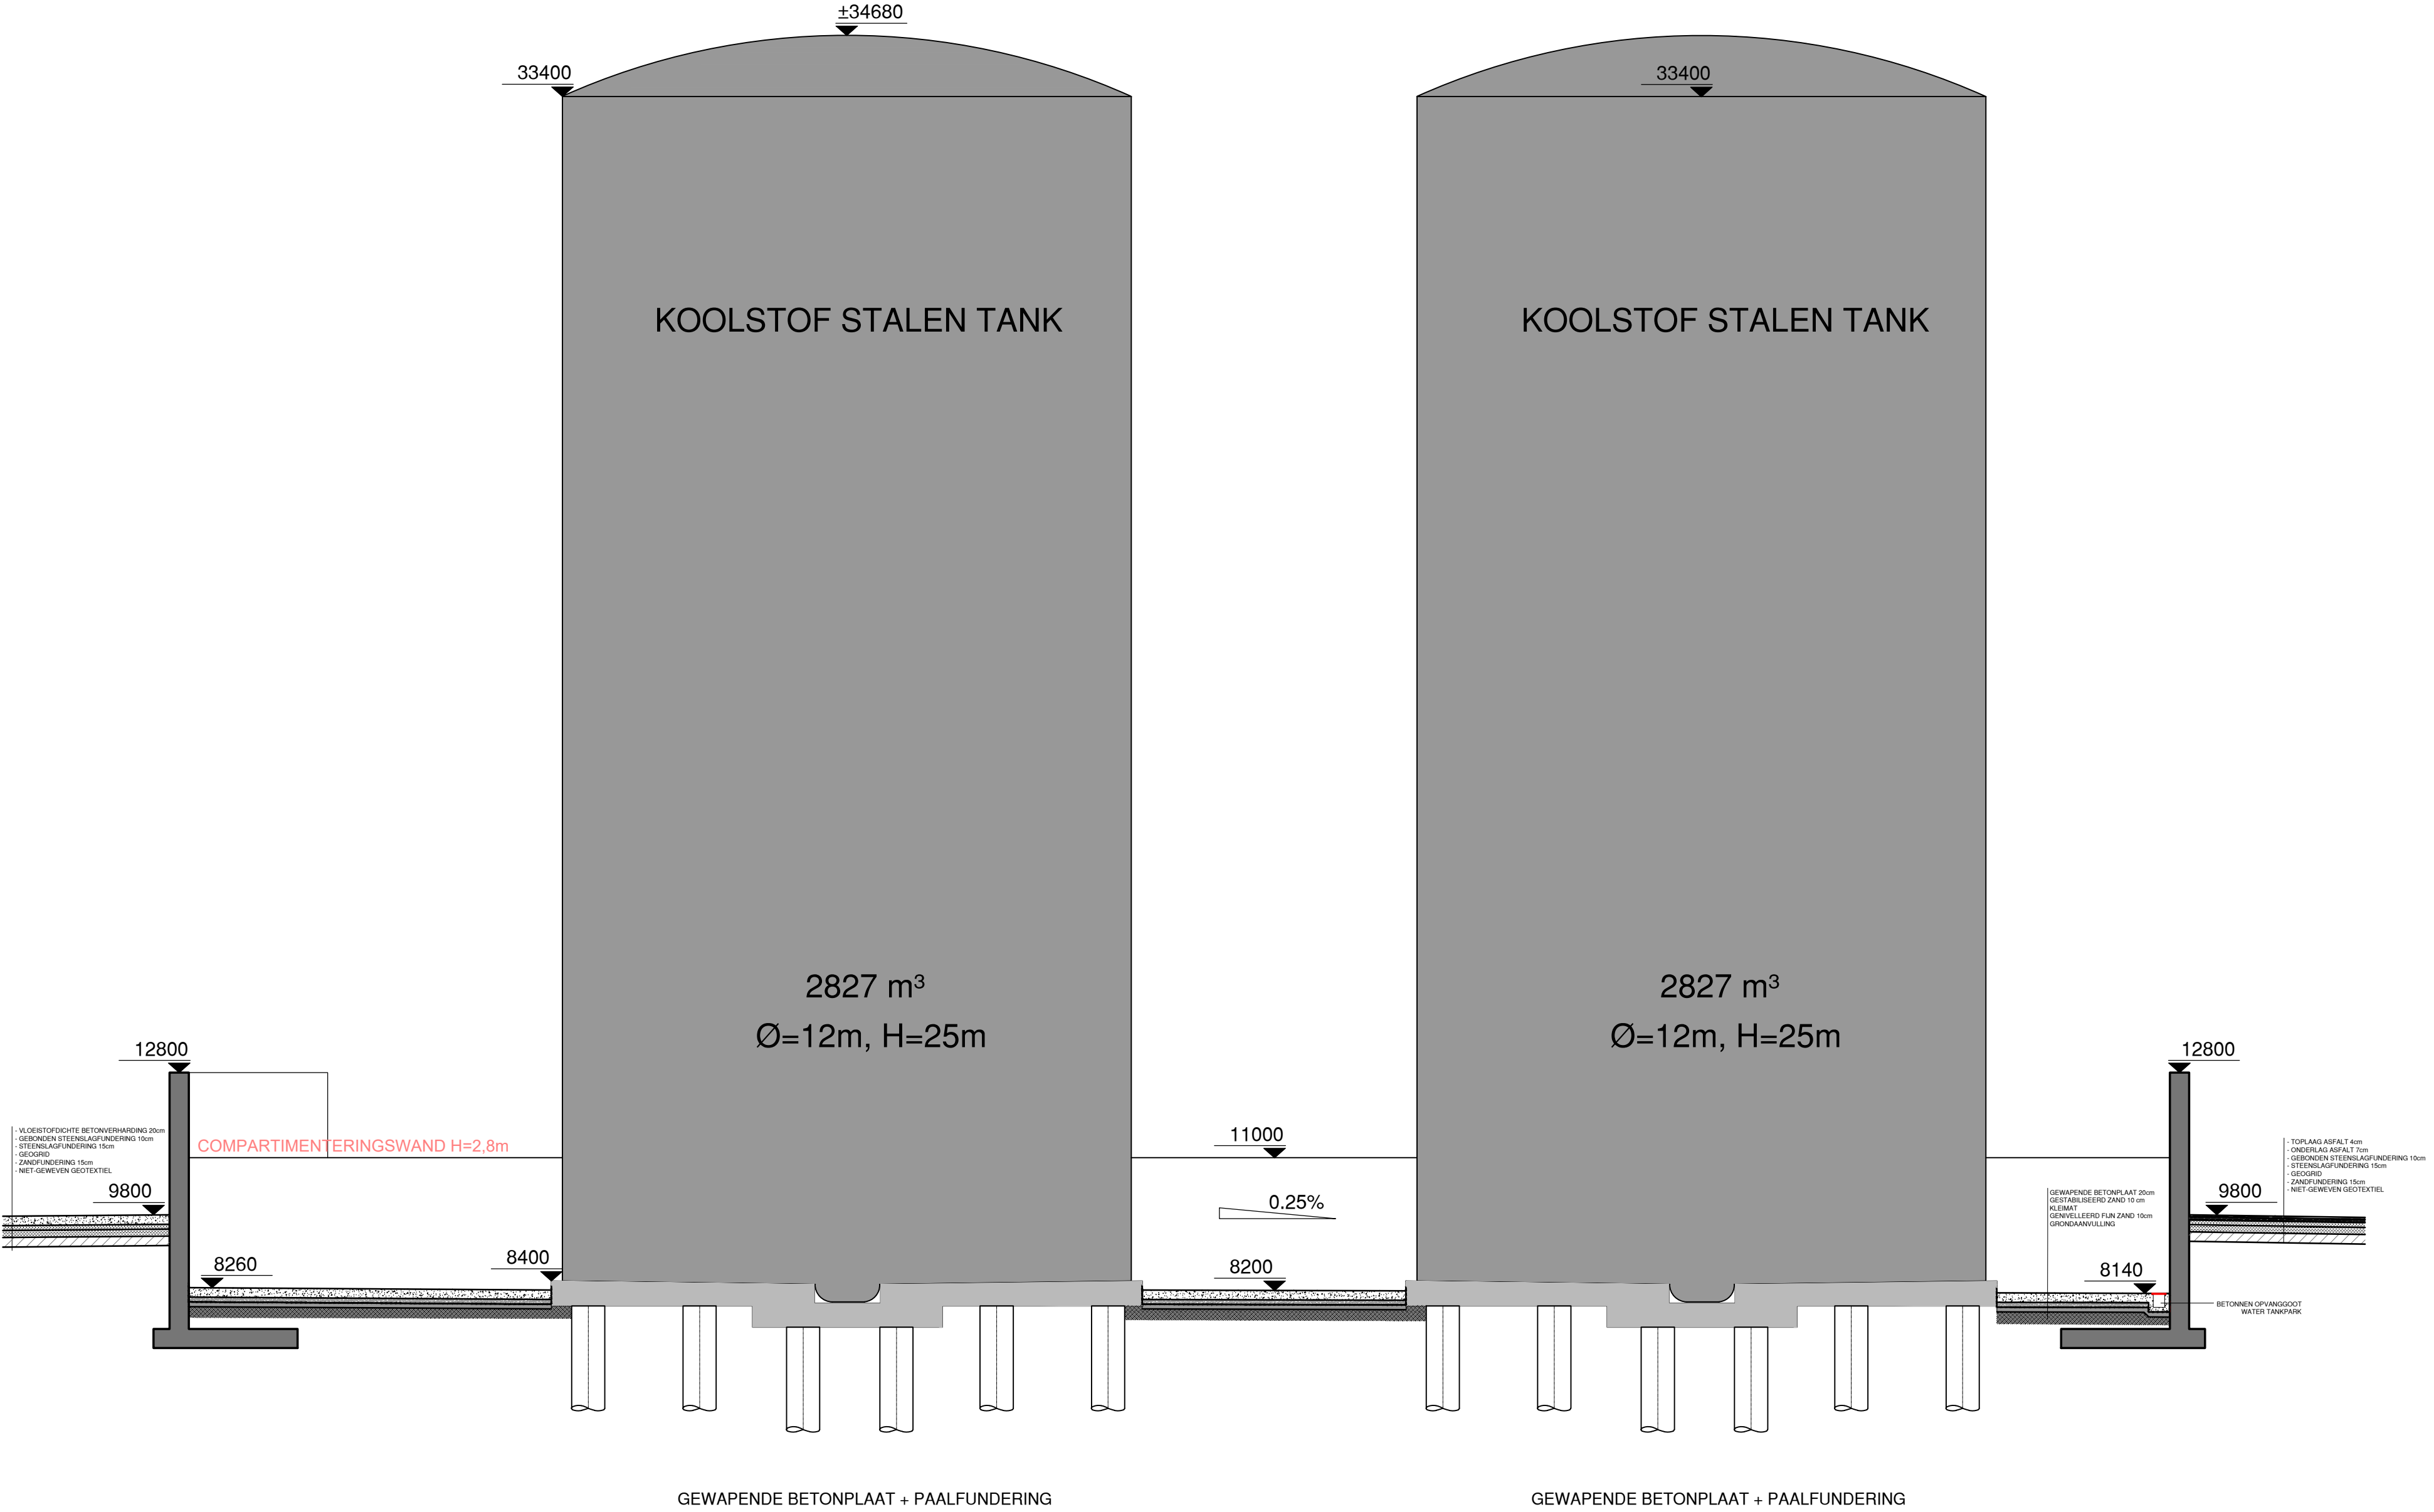

schaal: 1/100

BA_Tankenpark O_S_N_01